




1 GF.012 - Elevation A
1 : 50

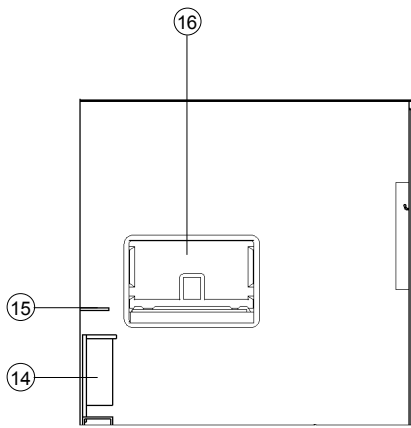


2 GF.012 - Elevation B
1 : 50

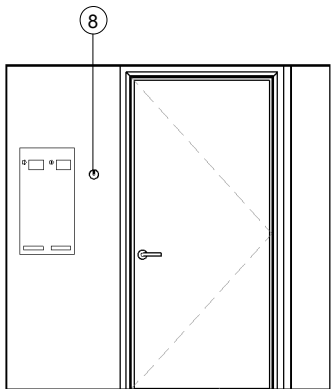


3 GF.012 - Elevation C
1 : 50

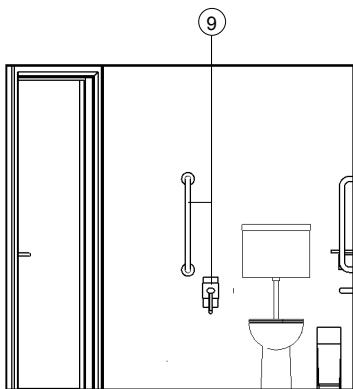

4 GF.012 - Elevation D
1 : 50

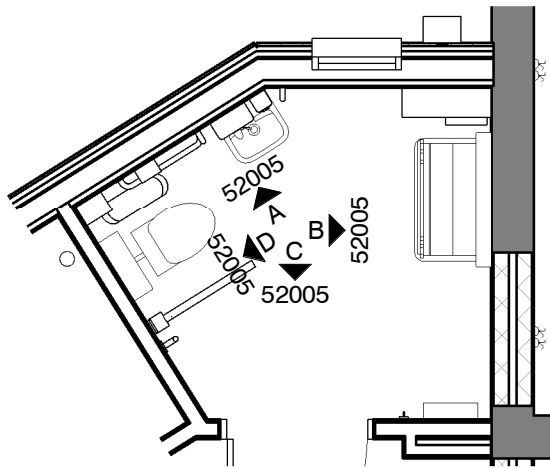

5 GF.012 Accessible WC - Plan
1 : 50

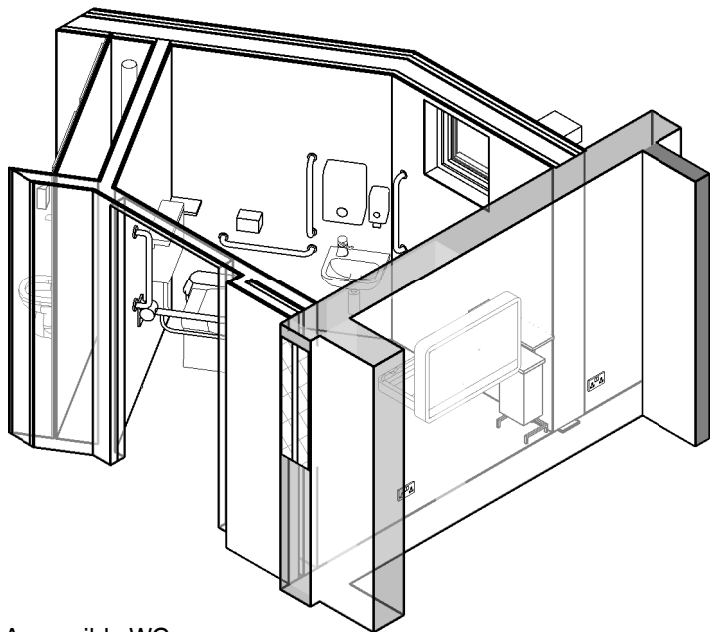

6 GF.012 Accessible WC

Room Loading Notes GF012			
Room Number	Type number	Element Description	NBS Spec Ref
GF012	16	Baby Changing Unit	N13/449A
GF012	14	Disposal Bins	N13/447
GF012	15	Shelf to Accessible WC	N13/449
GF012	1	WC and Cistern to Staff WC	N13/300A
GF012	9	Handrails and Grab Bars to Staff WC	N13/436
GF012	9	Handrails and Grab Bars to Staff WC	N13/436
GF012	12	Paper Towel Dispensers	N13/442
GF012	17	Soap Dispenser	N13/458
GF012	18	Toilet Paper Holder	N13/462
GF012	4	WHB to Accessible Staff WC/Baby Change	N13/335A
GF012	8	Clothes Hooks	N13/429
GF012	9	Handrails and Grab Bars to Staff WC	N13/436

Responsibility is not accepted for errors made by others in scaling from this drawing.
All construction information should be taken from figured dimensions only.



D2	P26	15.11.2017	REISSUE FOR TENDER
D2	P24	13.11.2017	BUILDING CONTROL ISSUE
D2	P20	09.11.2017	TENDER ISSUE
S3	P16	10.10.2017	First issue - For client comment and review

STATUS	REV	DATE	DESCRIPTION	REVISED BY
CLIENT				KS
Council of the Isles of Scilly				CHECKED BY
				GF
				ORIGINATOR NO
				150457

CONSULTANT
STRIDE TREGLOWN
www.stridetreglown.com © Stride Treglown Limited 2016

PROJECT
Carn Gwavel
Church Road
St Mary's
Isles of Scilly
TR21 0NA

DRAWING TITLE
GF.012 Accessible WC Room Loading

SUITABILITY STATUS D2 : SUITABLE FOR TENDER	SCALE 1 : 50 @ A3
--	----------------------

PROJECT ORIGINATOR ZONE LEVEL TYPE ROLE CLASSIFICATION NUMBER 150457-STL-XX-XX-DR-A-XXXX-52005	REVISION P26
---	-----------------