




Elevation - North
1 : 100

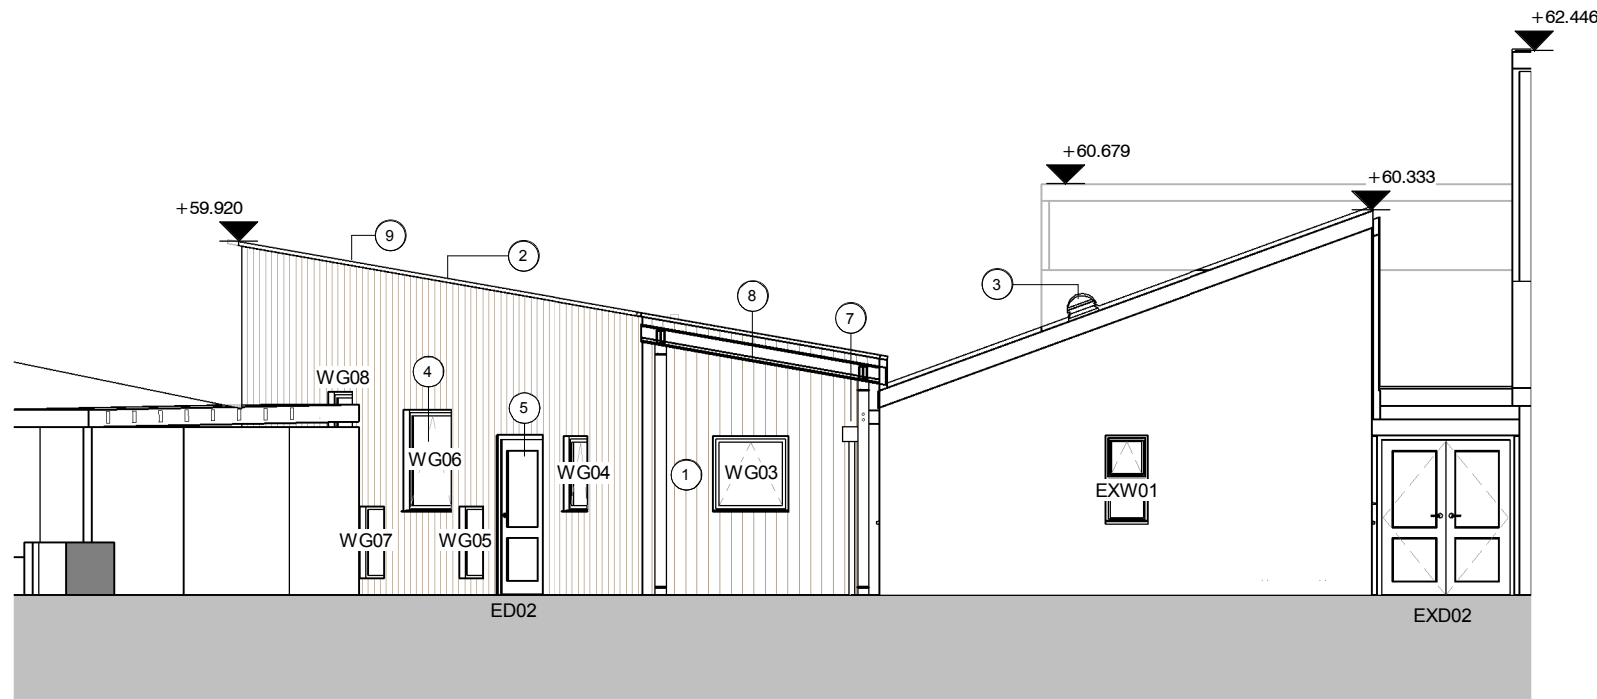


Elevation - South
1 : 100

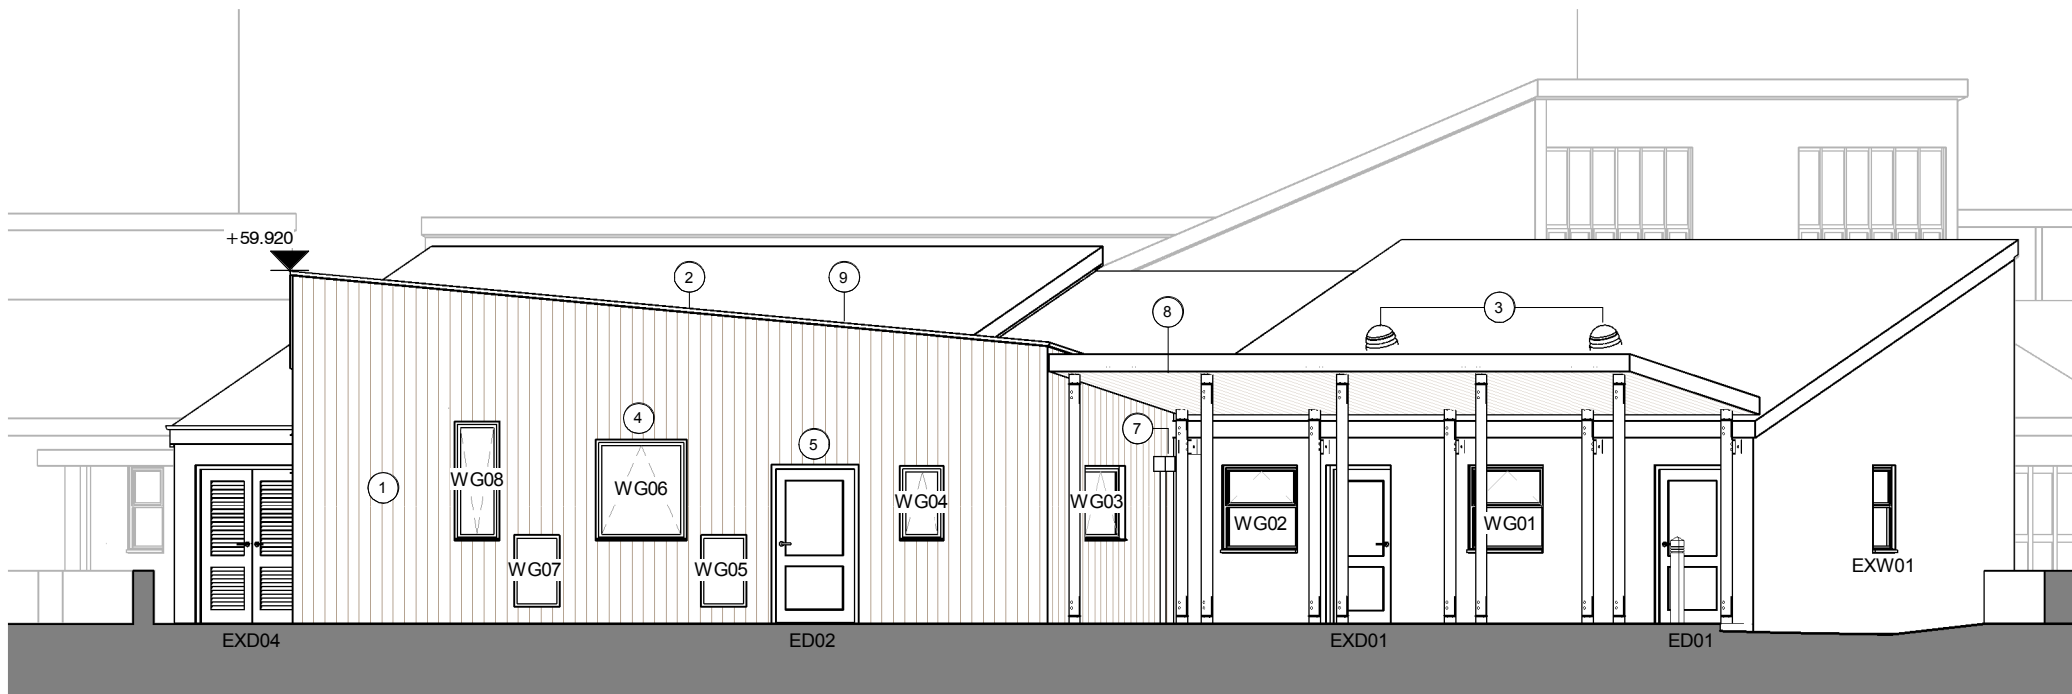

Elevation - South West
1 : 100

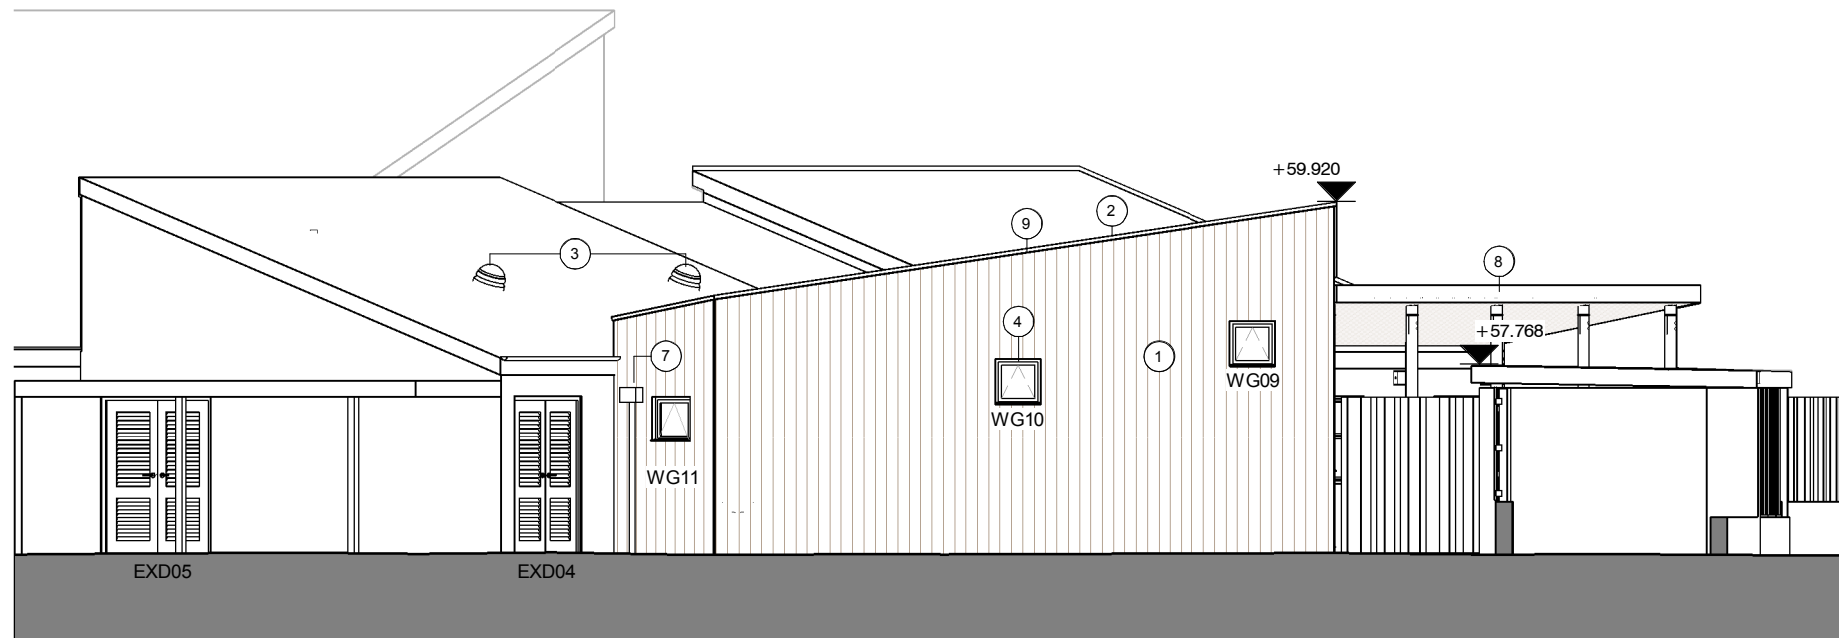

Elevation - North West
1 : 100

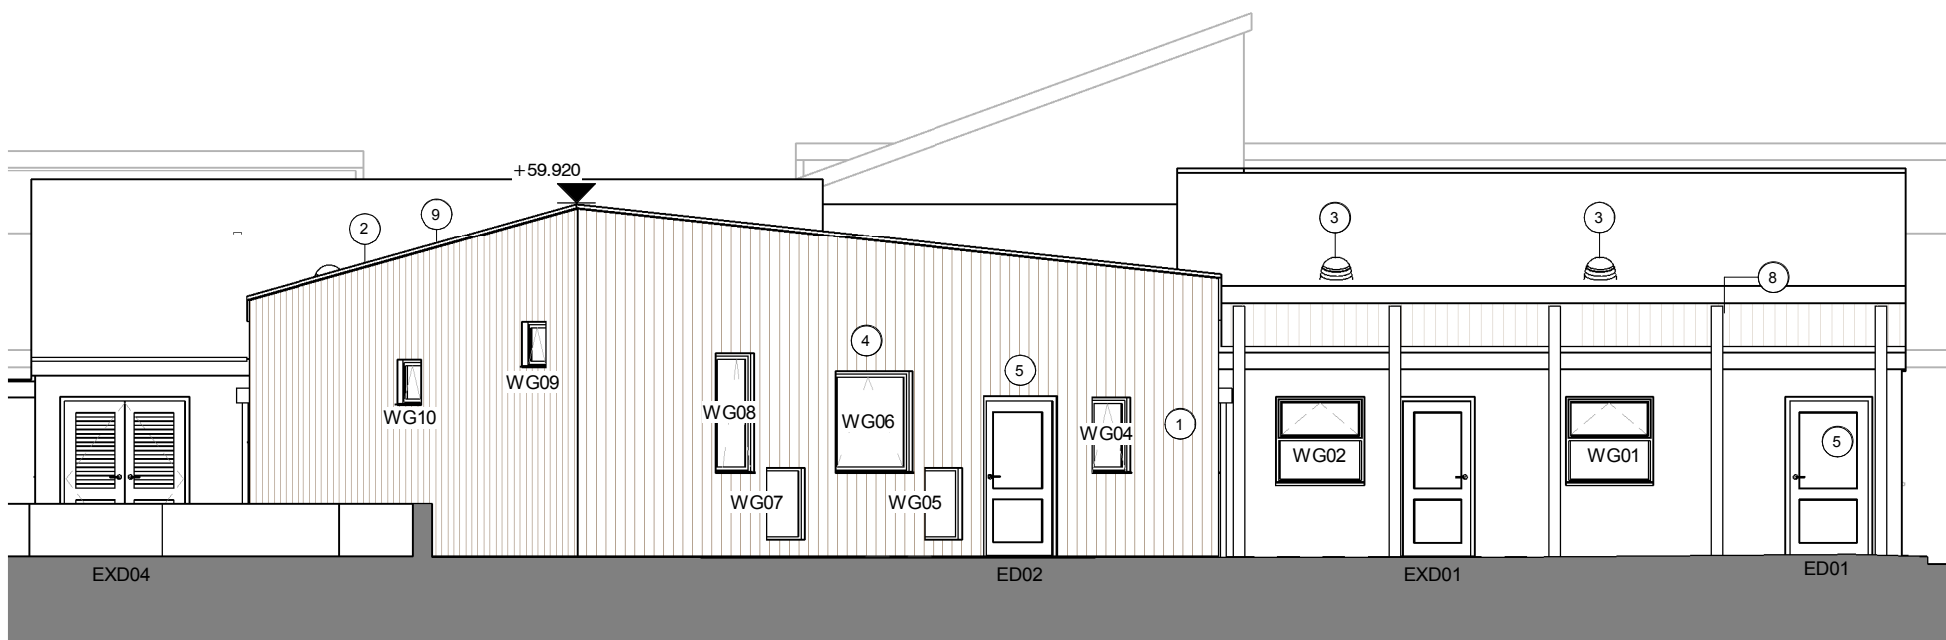

Elevation - West
1 : 100

Responsibility is not accepted for errors made by others in scaling from this drawing.
All construction information should be taken from figured dimensions only.

- ① Western Red Cedar Vertical Cladding
- ② GRP Membrane Roof with Powder Coated Capping
- ③ Proposed Sunpipe in Existing Roof
- ④ PVCu Windows - RAL - 7016
- ⑤ Aluminium Doors - RAL 7016
- ⑥ OMITTED
- ⑦ Rainwater Hopper and Downpipe - Grey
- ⑧ Timber Canopy with GRP Roof
- ⑨ Aluminium Capping

D2	P26	15.11.2017	REISSUE FOR TENDER
S2	P25	15.11.2017	WG08, opening amended
D2	P24	13.11.2017	BUILDING CONTROL ISSUE
D2	P20	09.11.2017	TENDER ISSUE
S3	P16	10.10.2017	First issue - For client comment and review
S0	P13	09.10.2017	WIP issue for Co-ordination

STATUS	REV	DATE	DESCRIPTION	REVISED BY
CLIENT				KS
Council of the Isles of Scilly				CHECKED BY
				GF
				ORIGINATOR NO
				150457

CONSULTANT
STRIDE TREGLOWN
www.stridetreglow.com © Stride Treglow Limited 2016
PROJECT
Carn Gwavel
Church Road
St Mary's
Isles of Scilly
TR21 0NA

DRAWING TITLE
GA Elevations - Extension

SUITABILITY STATUS D2 : SUITABLE FOR TENDER	SCALE 1 : 100 @ A1
PROJECT ORIGINATOR ZONE LEVEL TYPE ROLE CLASSIFICATION NUMBER 150457-STL-XX-ZZ-DR-A-XXXX-21001	REVISION P26