




1 Section G-G
1:20

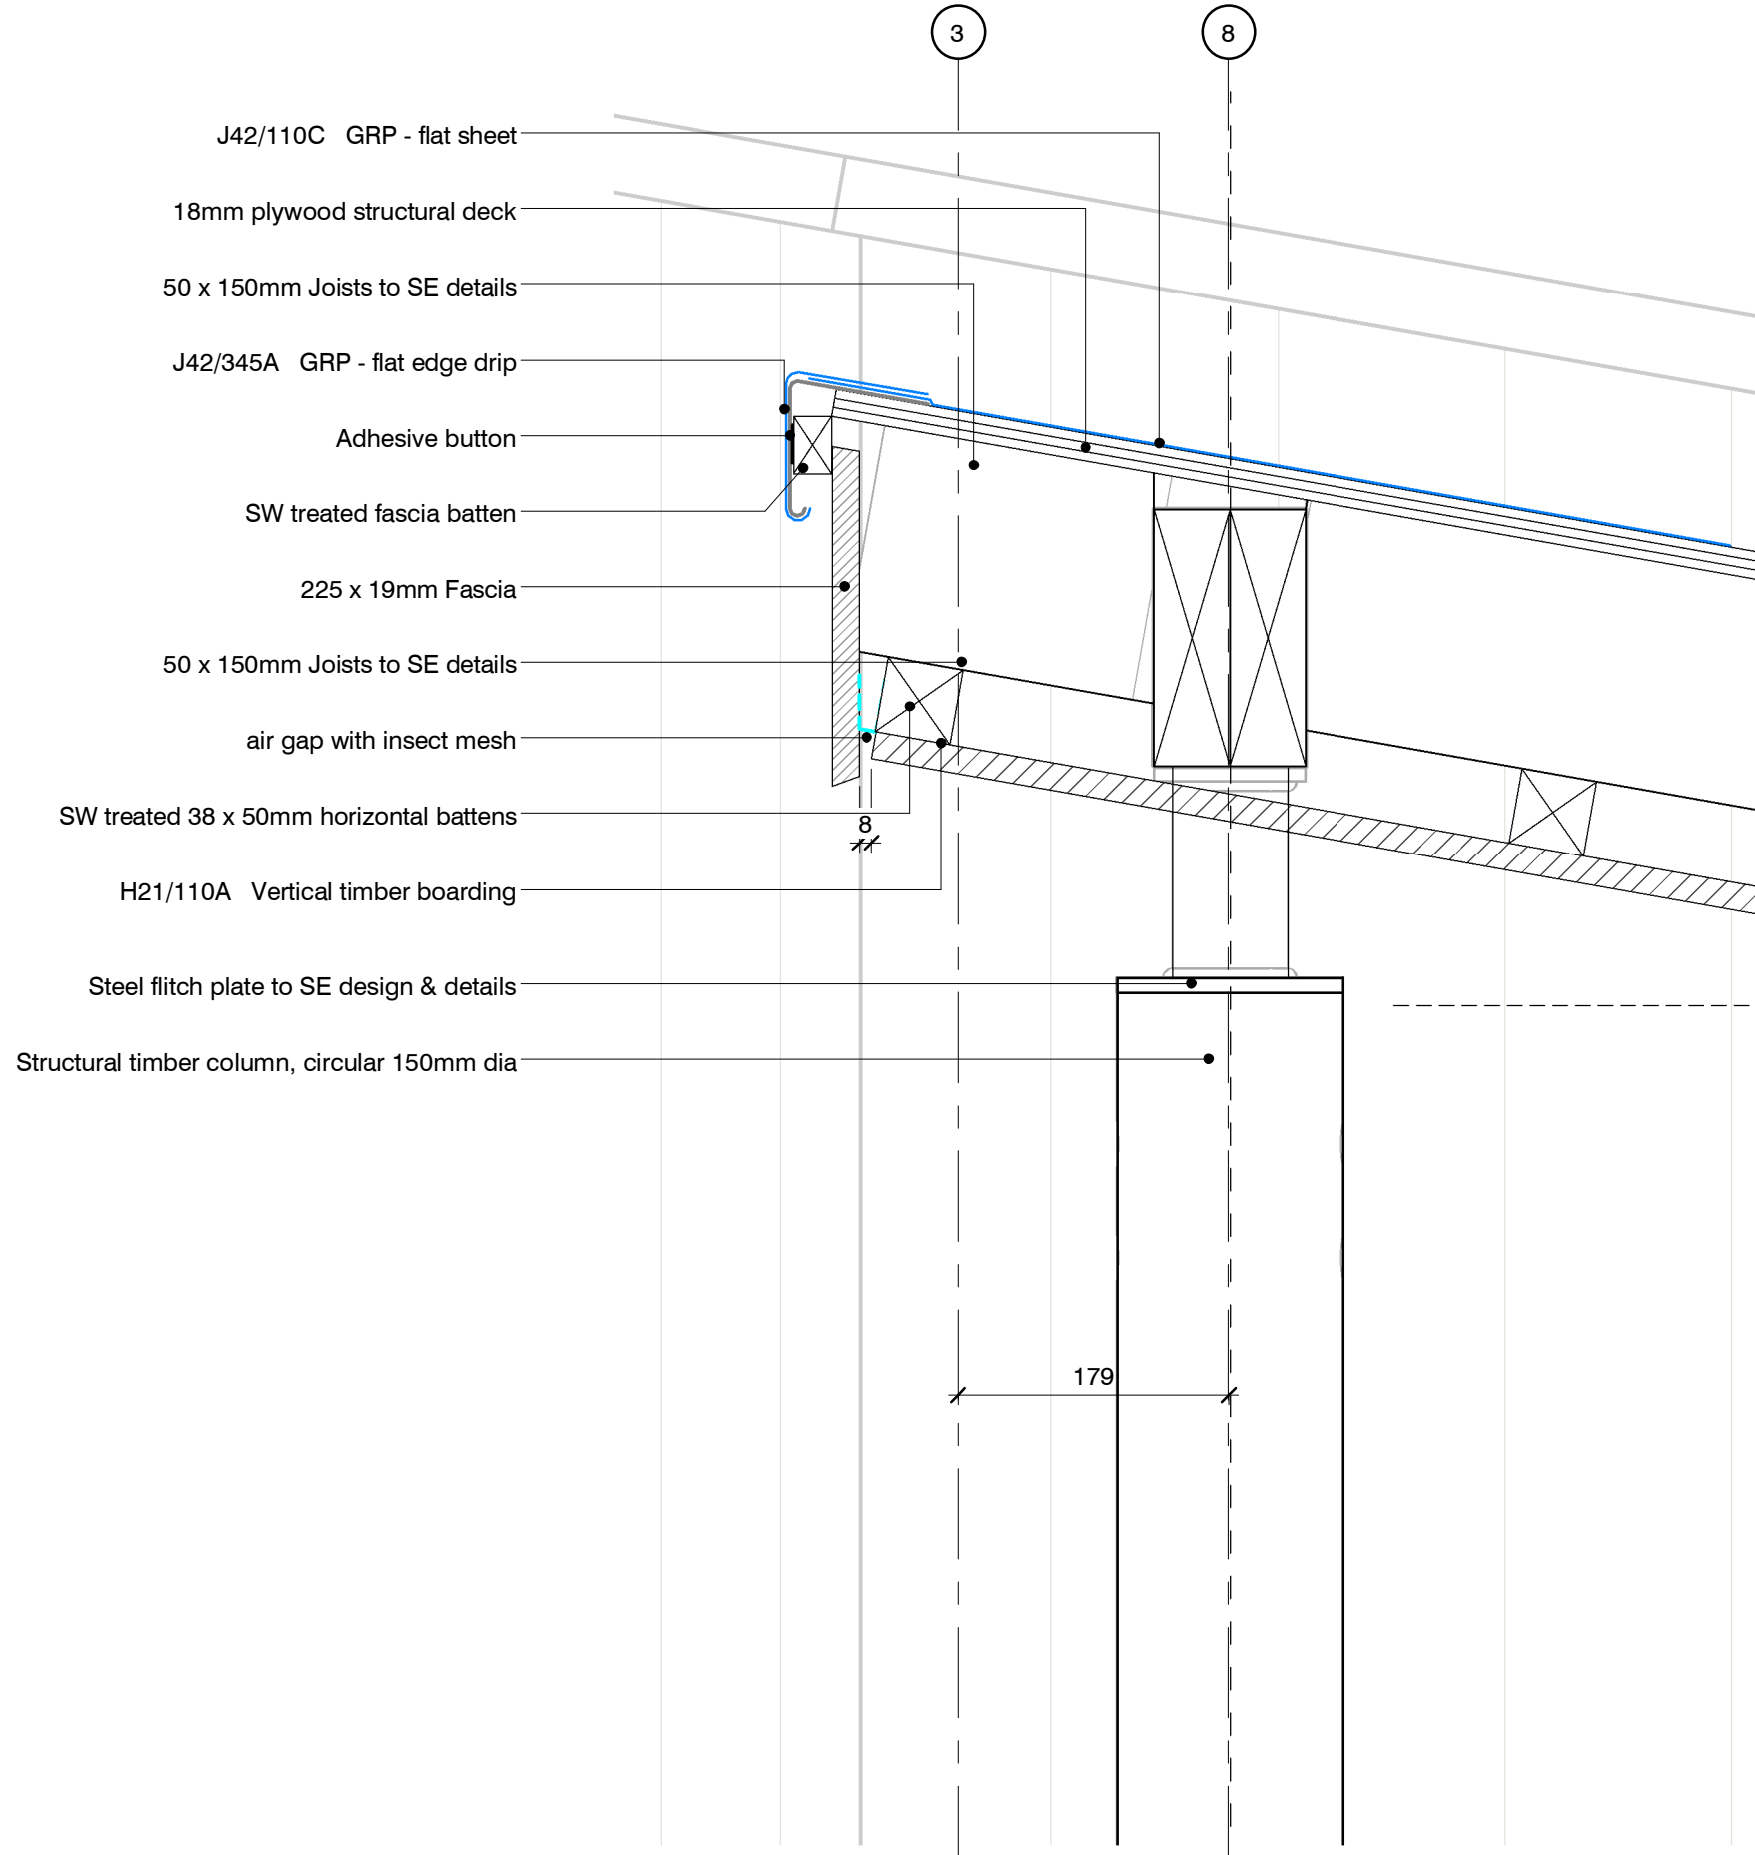

2 Canopy Head Detail
1:5

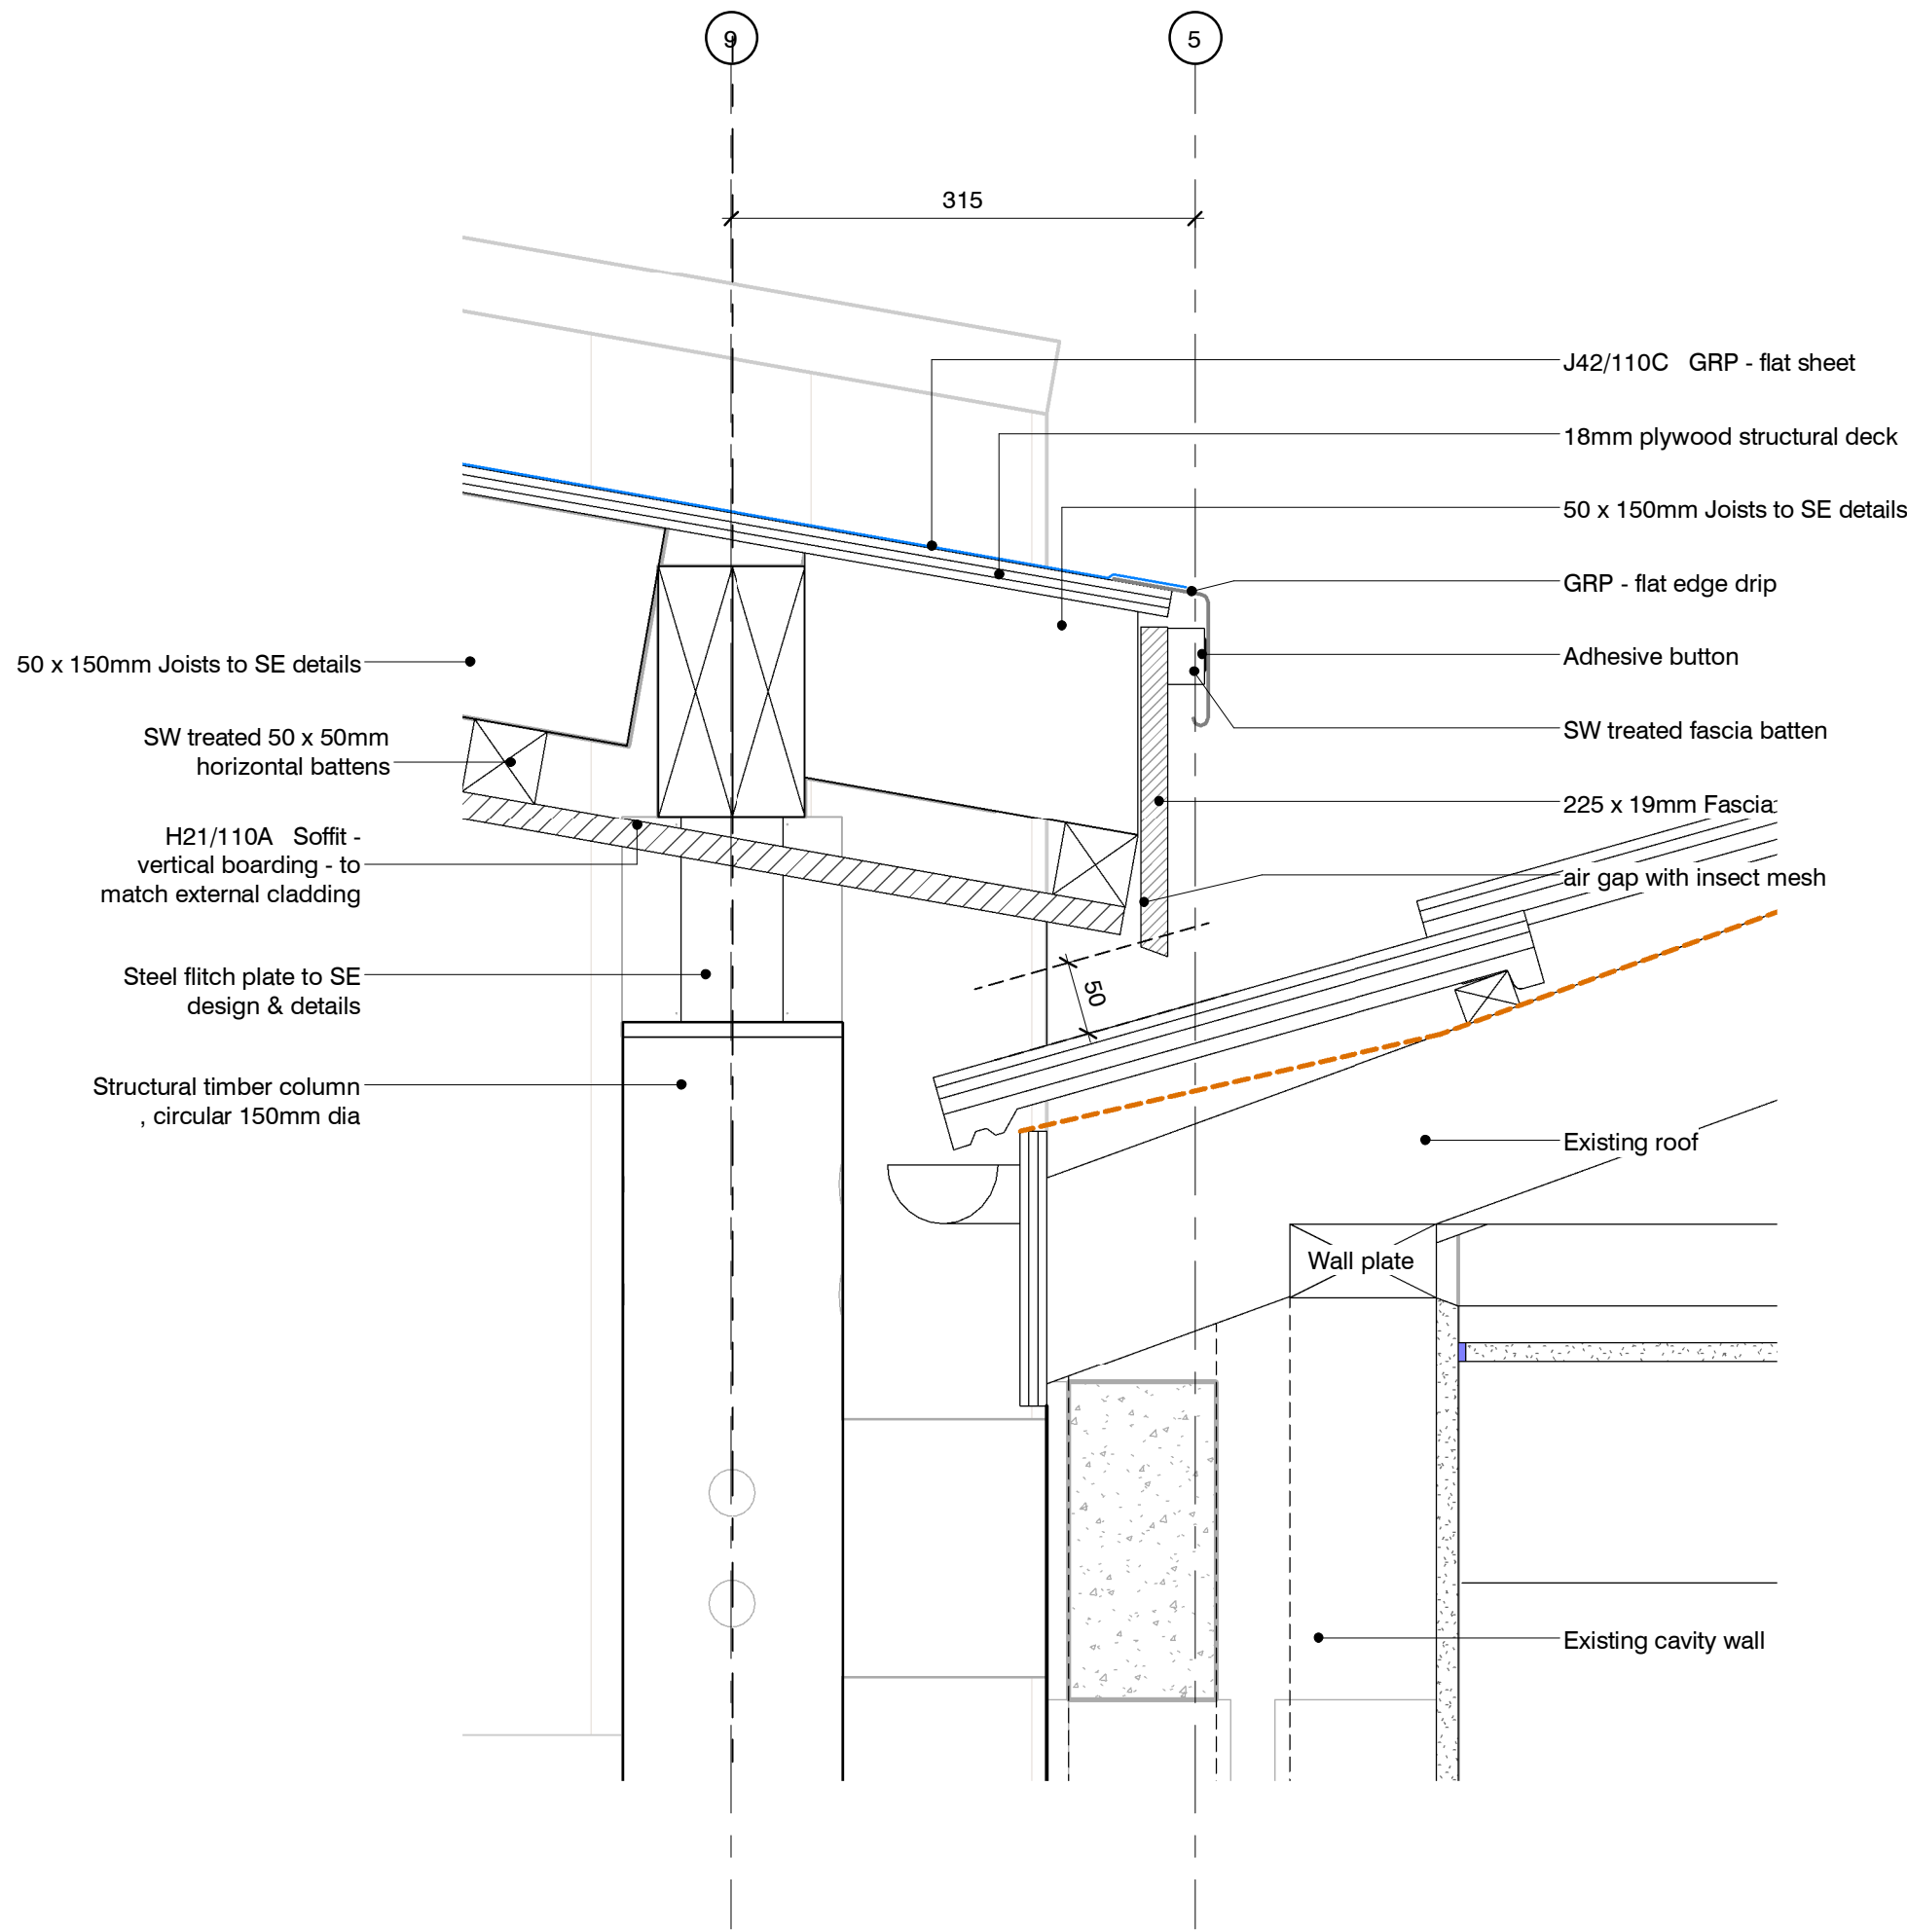

4 Canopy Gutter Detail
1:5

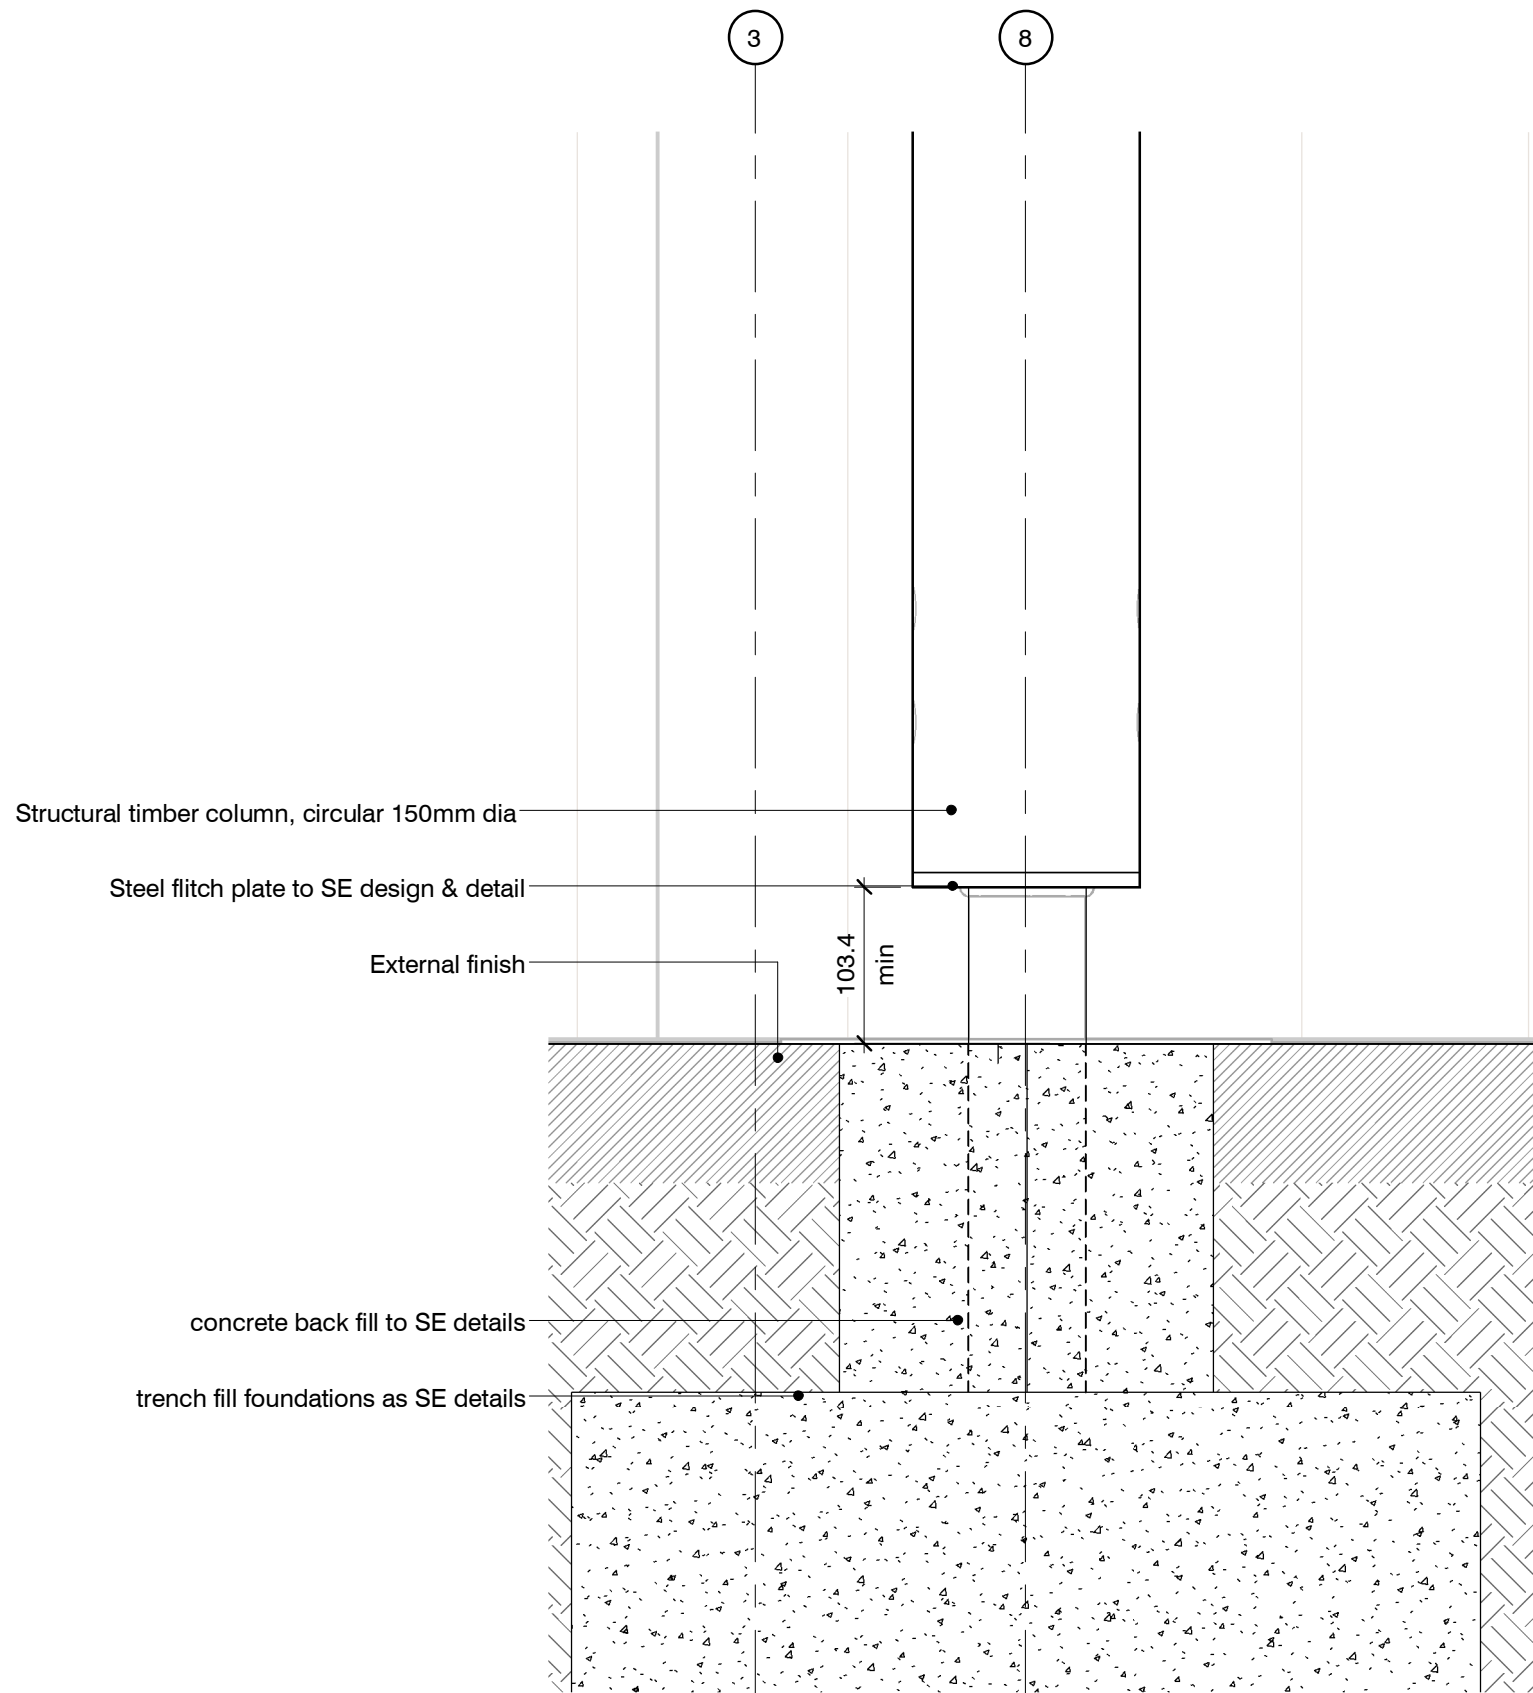

3 Canopy Foundation Detail
1:5

Responsibility is not accepted for errors made by others in scaling from this drawing.
All construction information should be taken from figured dimensions only.

0mm 50mm 100mm

D2	P26	15.11.2017	REISSUE FOR TENDER
D2	P24	13.11.2017	BUILDING CONTROL ISSUE
D2	P20	09.11.2017	TENDER ISSUE
S0	P13	09.10.2017	WIP Issue for Co-ordination

STATUS	REV	DATE	DESCRIPTION	REVISED BY
CLIENT				Matt Abbotts
Council of the Isles of Scilly				CHECKED BY Gareth Freathy
				ORIGINATOR NO 150457

CONSULTANT
STRIDE TREGLOWN
www.stridetreglown.com © Stride Treglown Limited 2016

PROJECT
Carn Gwavel
Church Road
St Mary's
Isles of Scilly
TR21 0NA

DRAWING TITLE
Details - Canopy - Sheet 3

SUITABILITY STATUS D2 : SUITABLE FOR TENDER	SCALE As indicated @ A1
PROJECT ORIGINATOR ZONE LEVEL TYPE ROLE CLASSIFICATION NUMBER 150457-STL-XX-ZZ-DR-A-XXXX-42003	REVISION P26