


Information is given as a guide only and its accuracy cannot be guaranteed.

Scale used the Ordnance Survey map with the permission of the Controller of the Copyright reserved. Western Power Distribution, Avonbank, Feeder Road, Bristol, BS2 0TS. Licence Nos. 100022466, 100024877, 10002607, 100026432. CARE SHOULD BE EXERCISED TO ENSURE THE PRECISE POSITION OF THE APD APPARATUS IF WORK IS TO BE EXECUTED IN ITS VICINITY. If in doubt, contact your local WPD office.

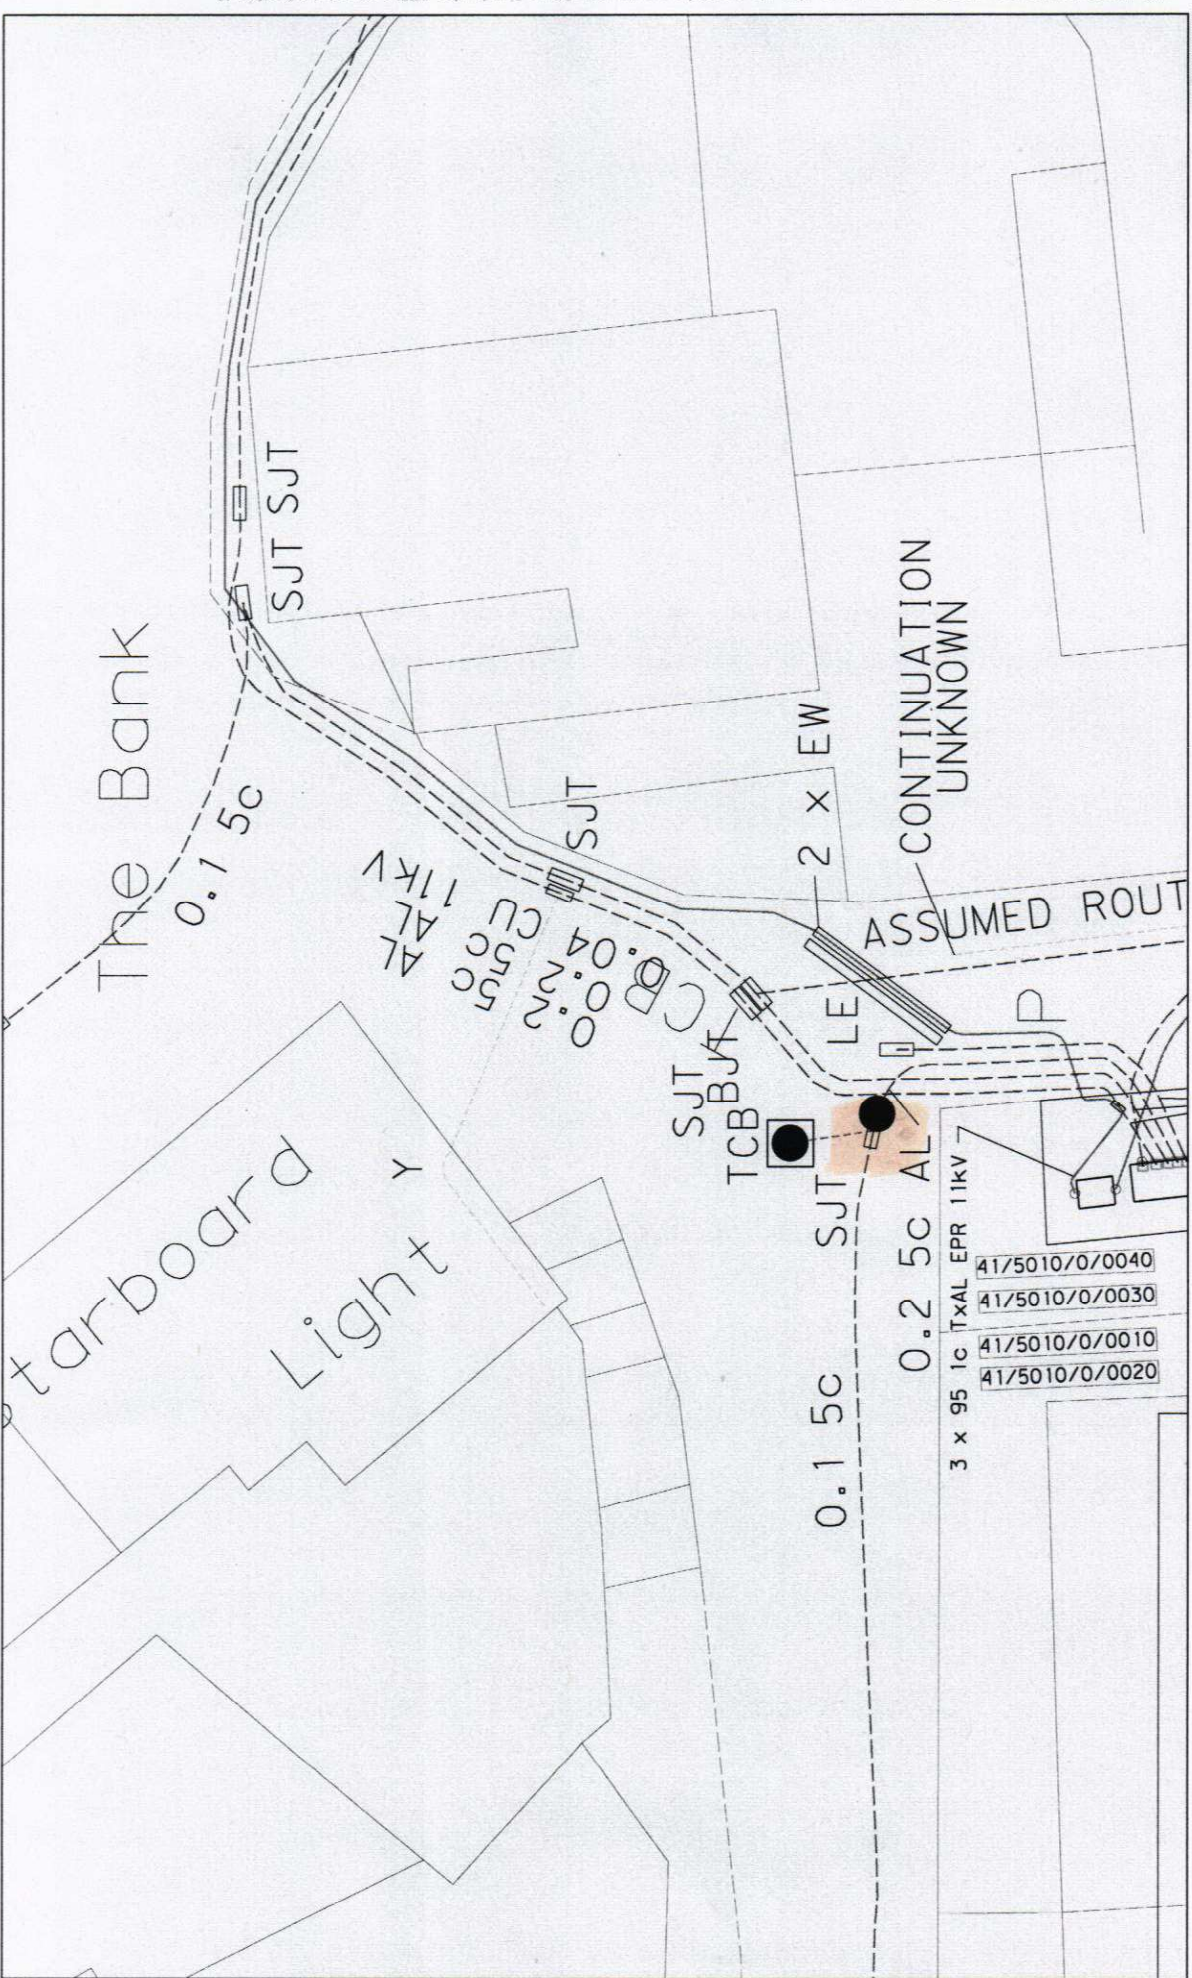

PLEASE NOTE: This plan ONLY shows assets owned by Western Power Distribution. Electricity assets owned by IDNO's (Independent Network Operators) MAY be present in this area.

WESTERN POWER DISTRIBUTION
Serving the Midlands, South West and Wales

@ A4

DATE: 11/03/2021
SCALE: 1:155
DRAWN BY:
TITLE:

PLOT CENTRE: 090144.848, 010655.451

OVERHEAD LINE
 SERVICE
 POLE
 UNDERGROUND CABLE
 GROUND MOUNTED TRANSFORMER
 POLE MOUNTED TRANSFORMER
 EARTH
 GROUNDING

* ADVISE SHOULD BE SOUGHT FROM THE WESTERN POWER DISTRIBUTION CONTACT CENTRE 3 WEEKS BEFORE ANY WORK IS TO BE UNDERTAKEN IN ORDER TO BE AWARE OF UNDERGROUND CABLES AND OTHER SERVICES LINES

WPD Copyright: This copy has been made by or with the authority of Western Power Distribution (WPD) pursuant to Section 47 of the Copyright Designs and Patents Act 1988 unless that Act provides a relevant exception to copyright in this copy. Not to be copied without prior permission of the copyright owner.