
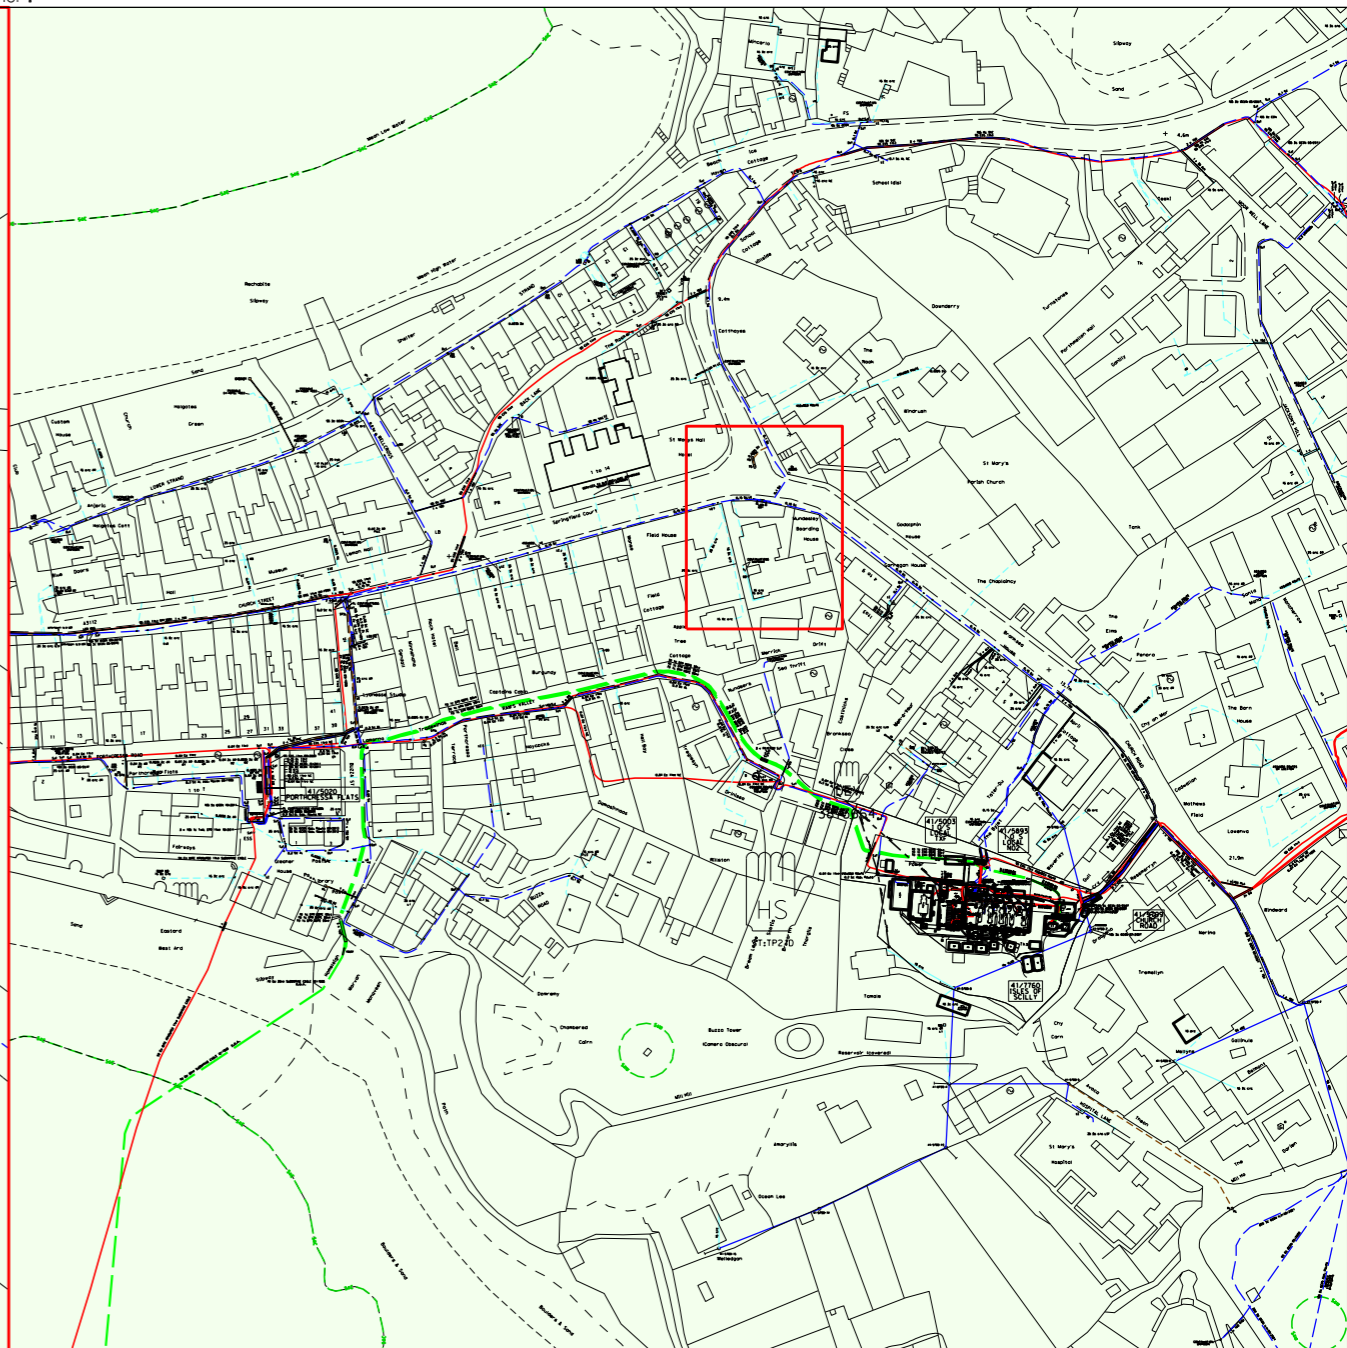


Information is given as a guide only and its accuracy cannot be guaranteed.

PLEASE NOTE: This plan ONLY shows assets owned by Western Power Distribution. Electricity assets owned by IDNO's (Independent Network Operators) MAY be present in this area.

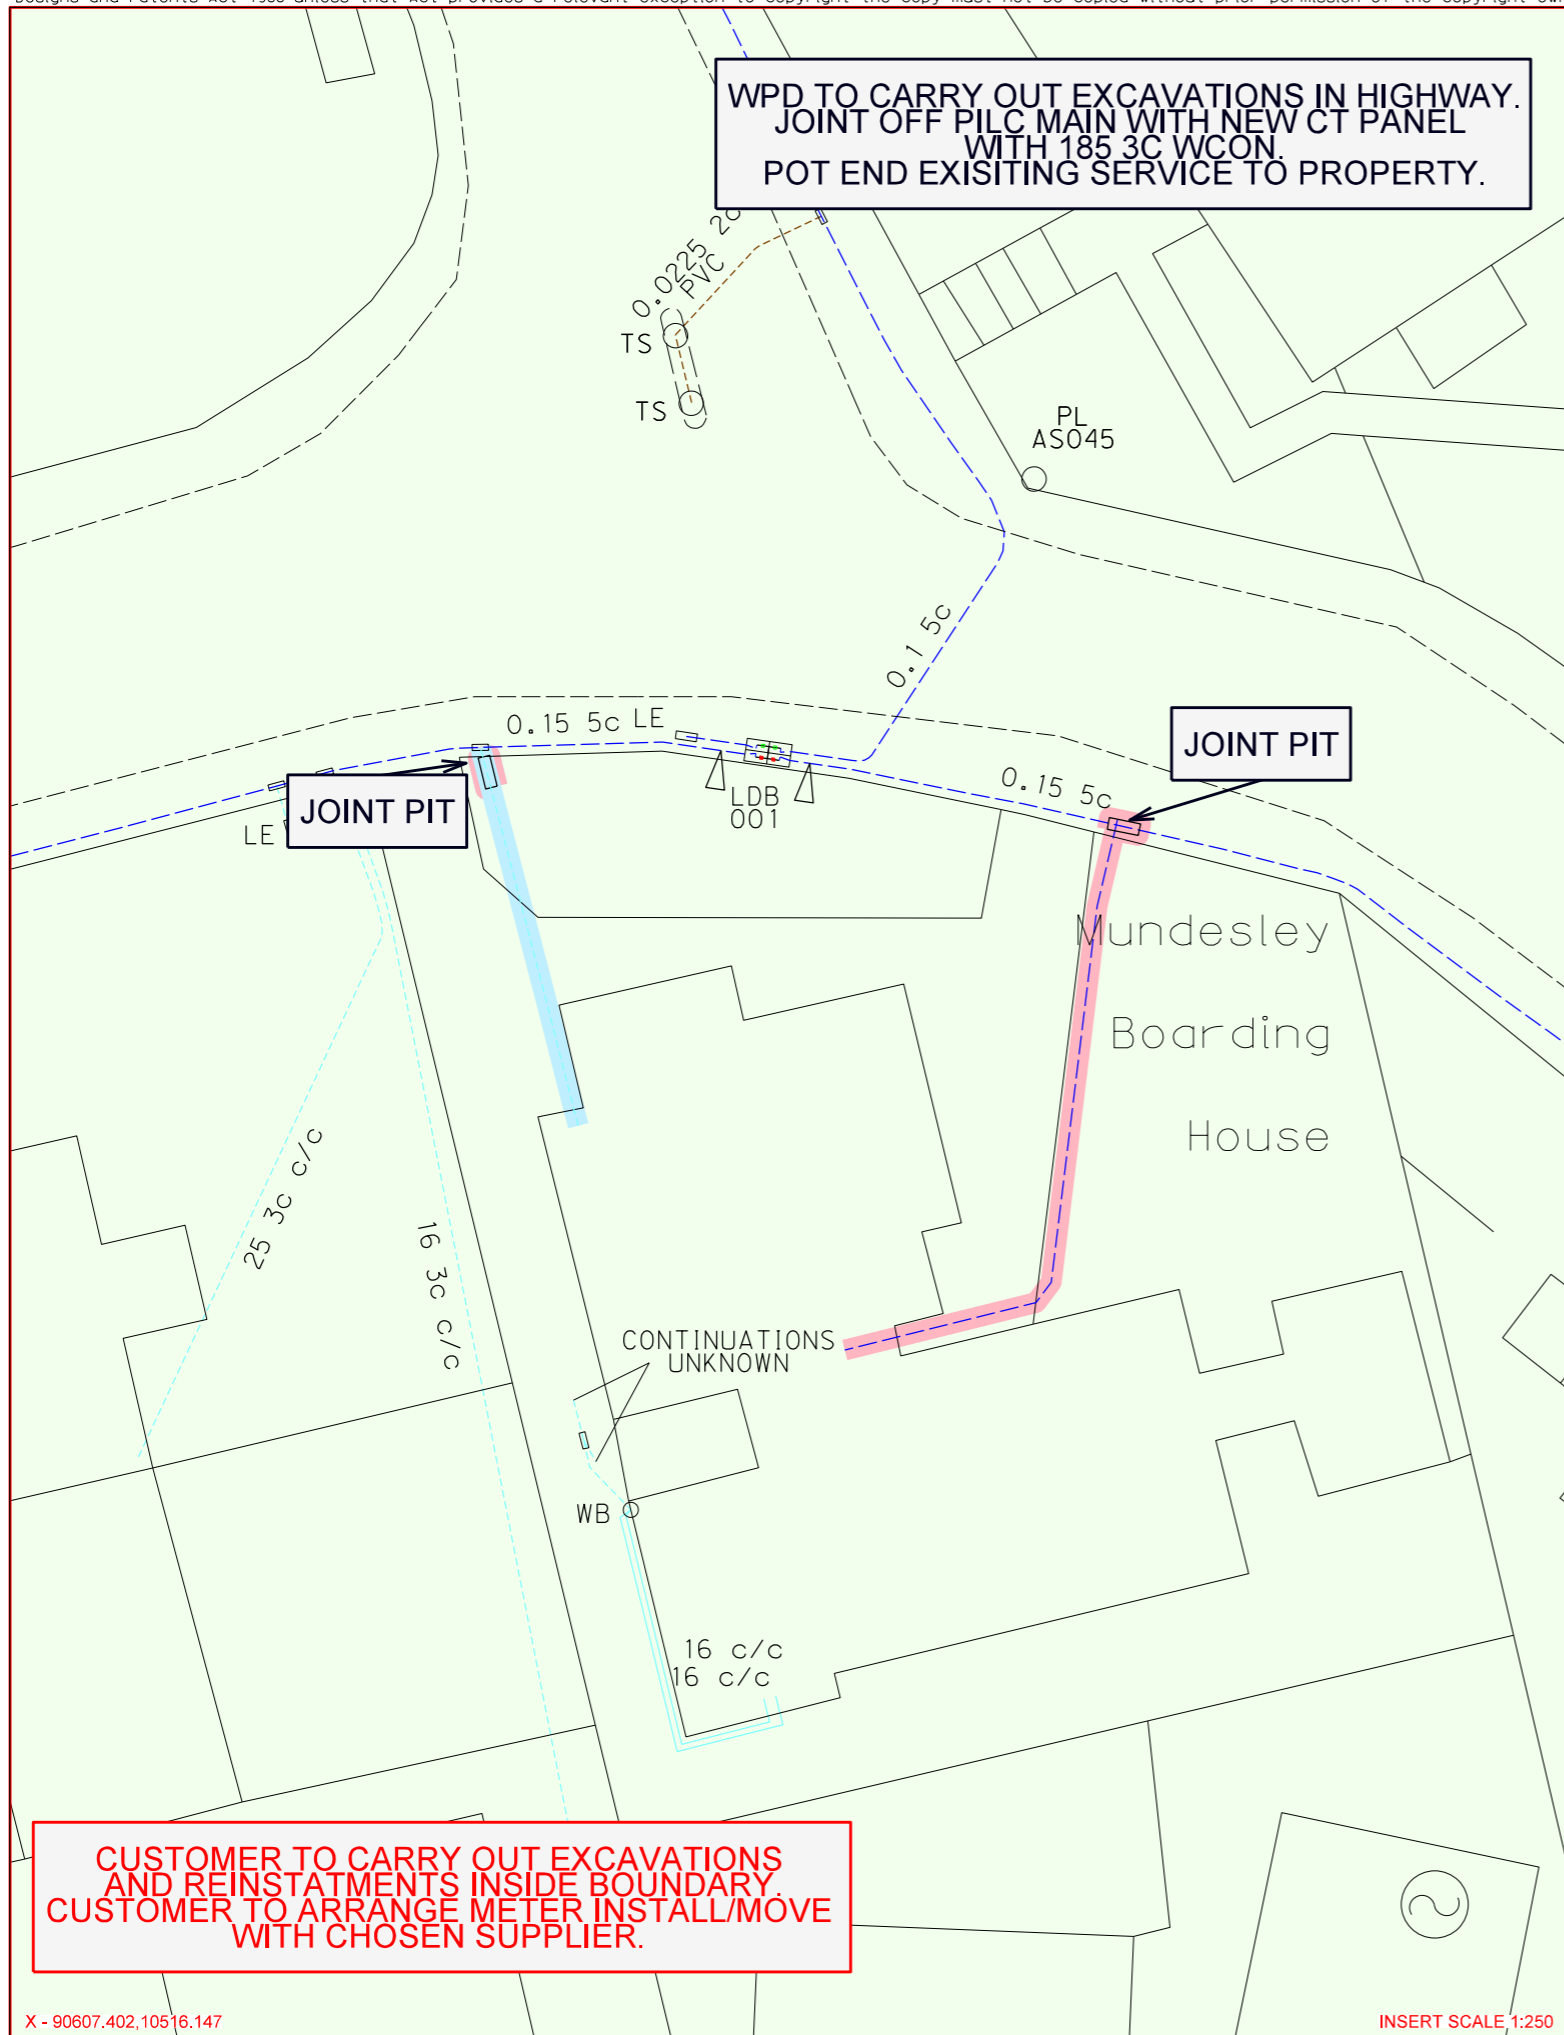

REV.	DATE	SCHEME PROGRESS BLOCK	DRN	CHK'D
.	.	Proposal	.GW	.
.	.	.	.	.
.	.	.	.	.
.	.	.	.	.
.	.	.	.	.
.	.	.	.	.

<b>UNDERGROUND CABLES</b> 132KV L.V.    33KV SERVICE    11KV STREET LTG. HV EARTH    LV EARTH    EARTH ELECTRODE	<b>OVERHEAD LINES</b> 132KV 11KV    33KV L.V. SERVICE    STREET LTG.
SERVICES CABLE SIZES AS SHOWN	PYLON ☒ POLE ○ STAY —
DUCT & ALKATHENE TUBE —	HOUSE METER POSITIONS - EXTERNAL INTERNAL
SURF TELECOMS S — S	PILOT CABLES P — P
PROPOSALS [Red Box]	ALTERATIONS [Green Box]
	DISMANTLED [Blue Box]
TRAFFIC SENSITIVE AREA YES/NO	

<b>WESTERN POWER DISTRIBUTION</b> Serving the Midlands, South West and Wales	
TITLE	
•Mundesley •Church Road •St Marys, IOs, TR21 0NA	
DEVELOPER.	ARCHITECT Drg. No.
BUILDER.	O.S. MAP.
SCALE 1:2500	<b>@ A3</b>
PARISH.	11KV DIAG.
	LV. DIAG.
PLAN No. 4286087	
<b>Eng No. 4286087</b>	<b>1 of 1</b>

X - 90607.402.10516.147

INSERT SCALE 1:250