


HAZARD WARNINGS


- A! WORKING ADJACENT TO WATER
B! SOFT & UNSTABLE GROUND
C! PUBLIC BEACH
D! SERVICES- EXISTING OUTFALL
E! UNSTABLE ROCK ARMOUR
F! PORTHLOO SSSI



- FOR MORE DETAILED INFORMATION PLEASE REFER TO THE DESIGNERS H&S HAZARD RECORD.
- EVERYDAY OR LOW RISK HAZARDS HAVE NOT BEEN INDICATED ON THIS DRAWING. NEITHER HAVE HAZARDS THAT SHOULD BE OBVIOUS TO A COMPETENT CONTRACTOR.
- SHOULD ANY ADDITIONAL HAZARDS BE IDENTIFIED THE CONTRACTOR SHOULD NOTIFY ALL THE RELEVANT PROJECT TEAM MEMBERS.

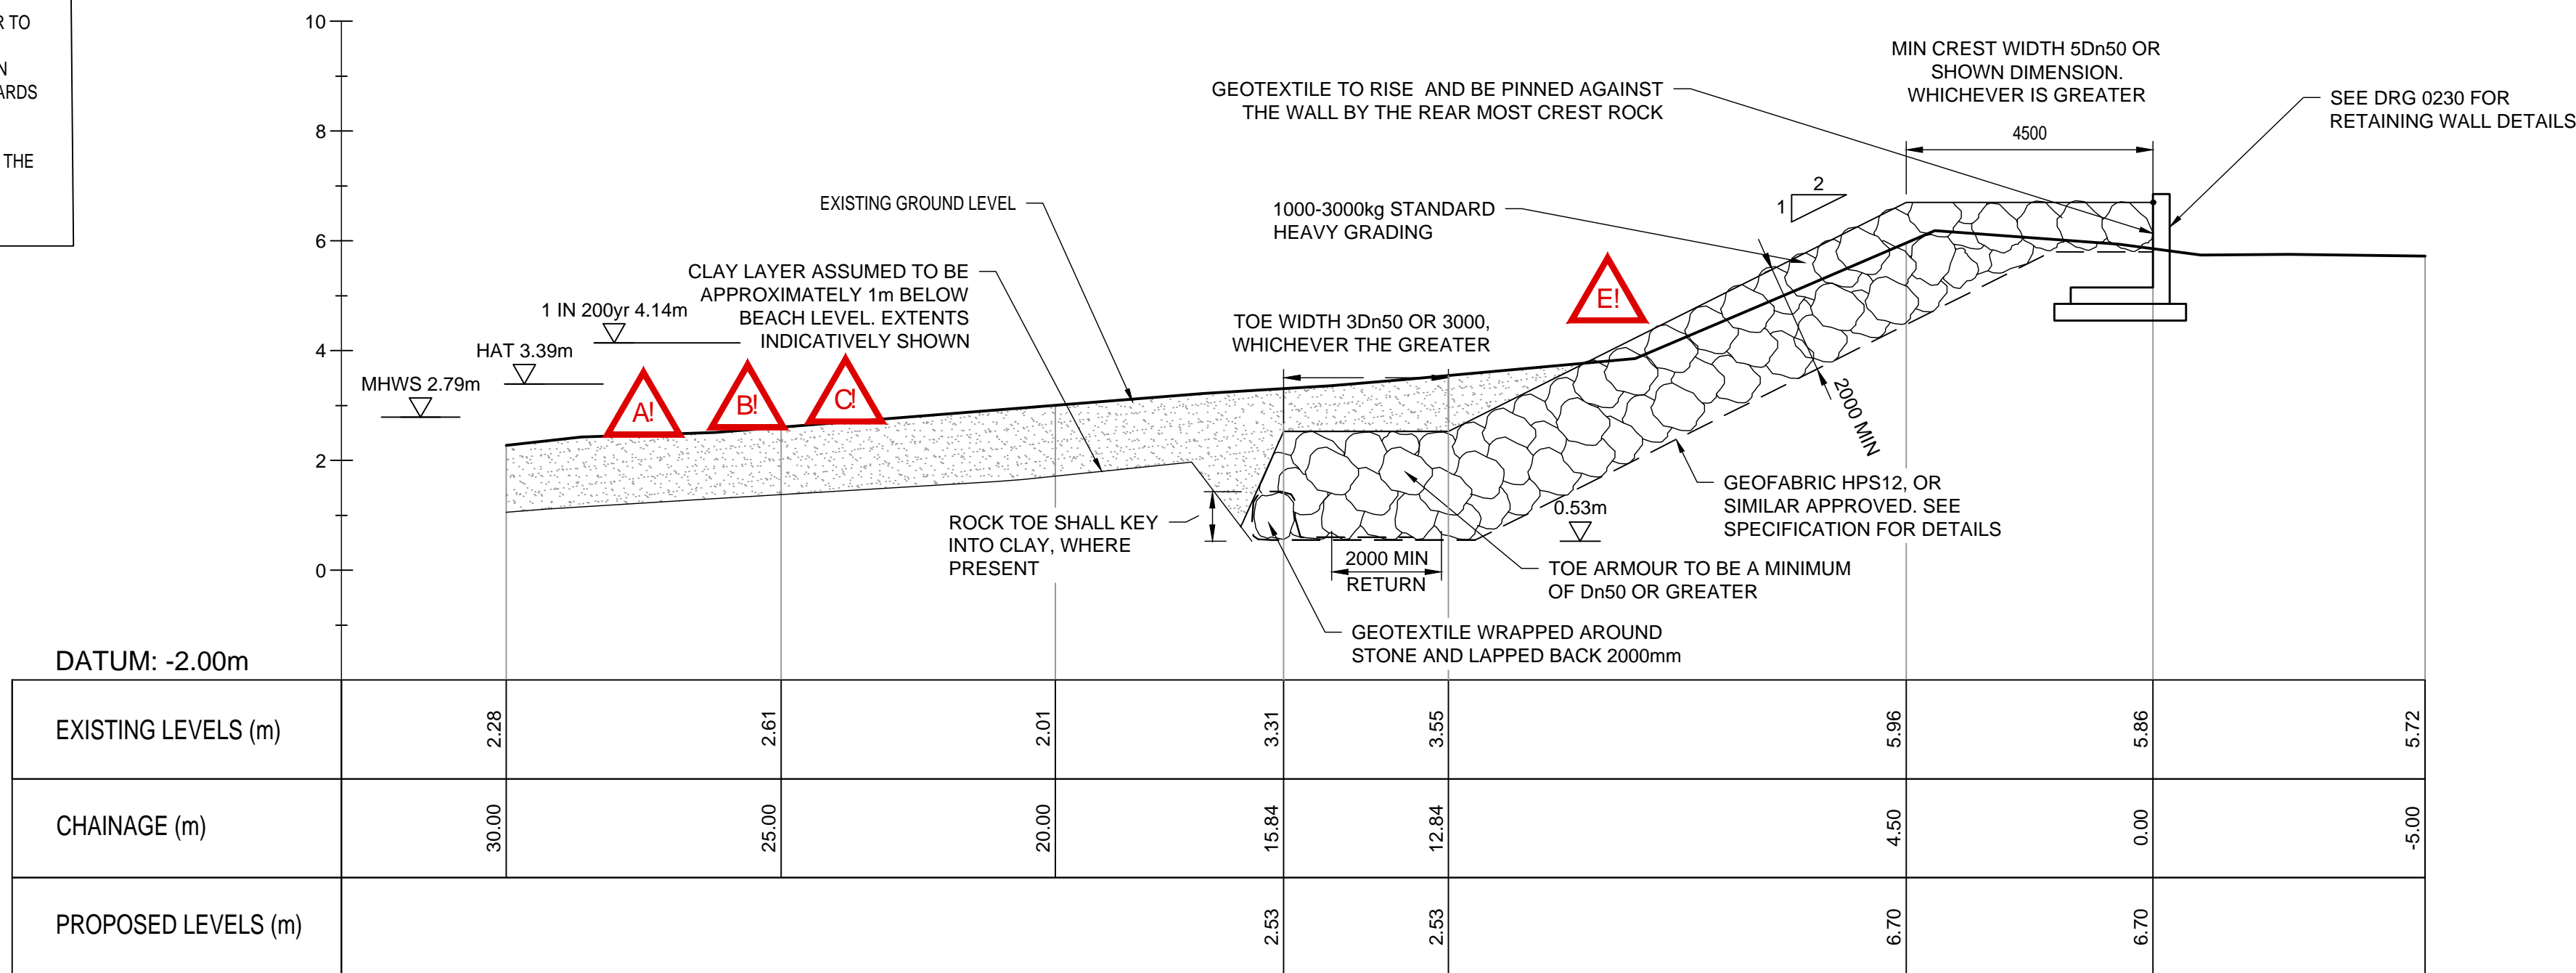

SECTION C
1 : 100

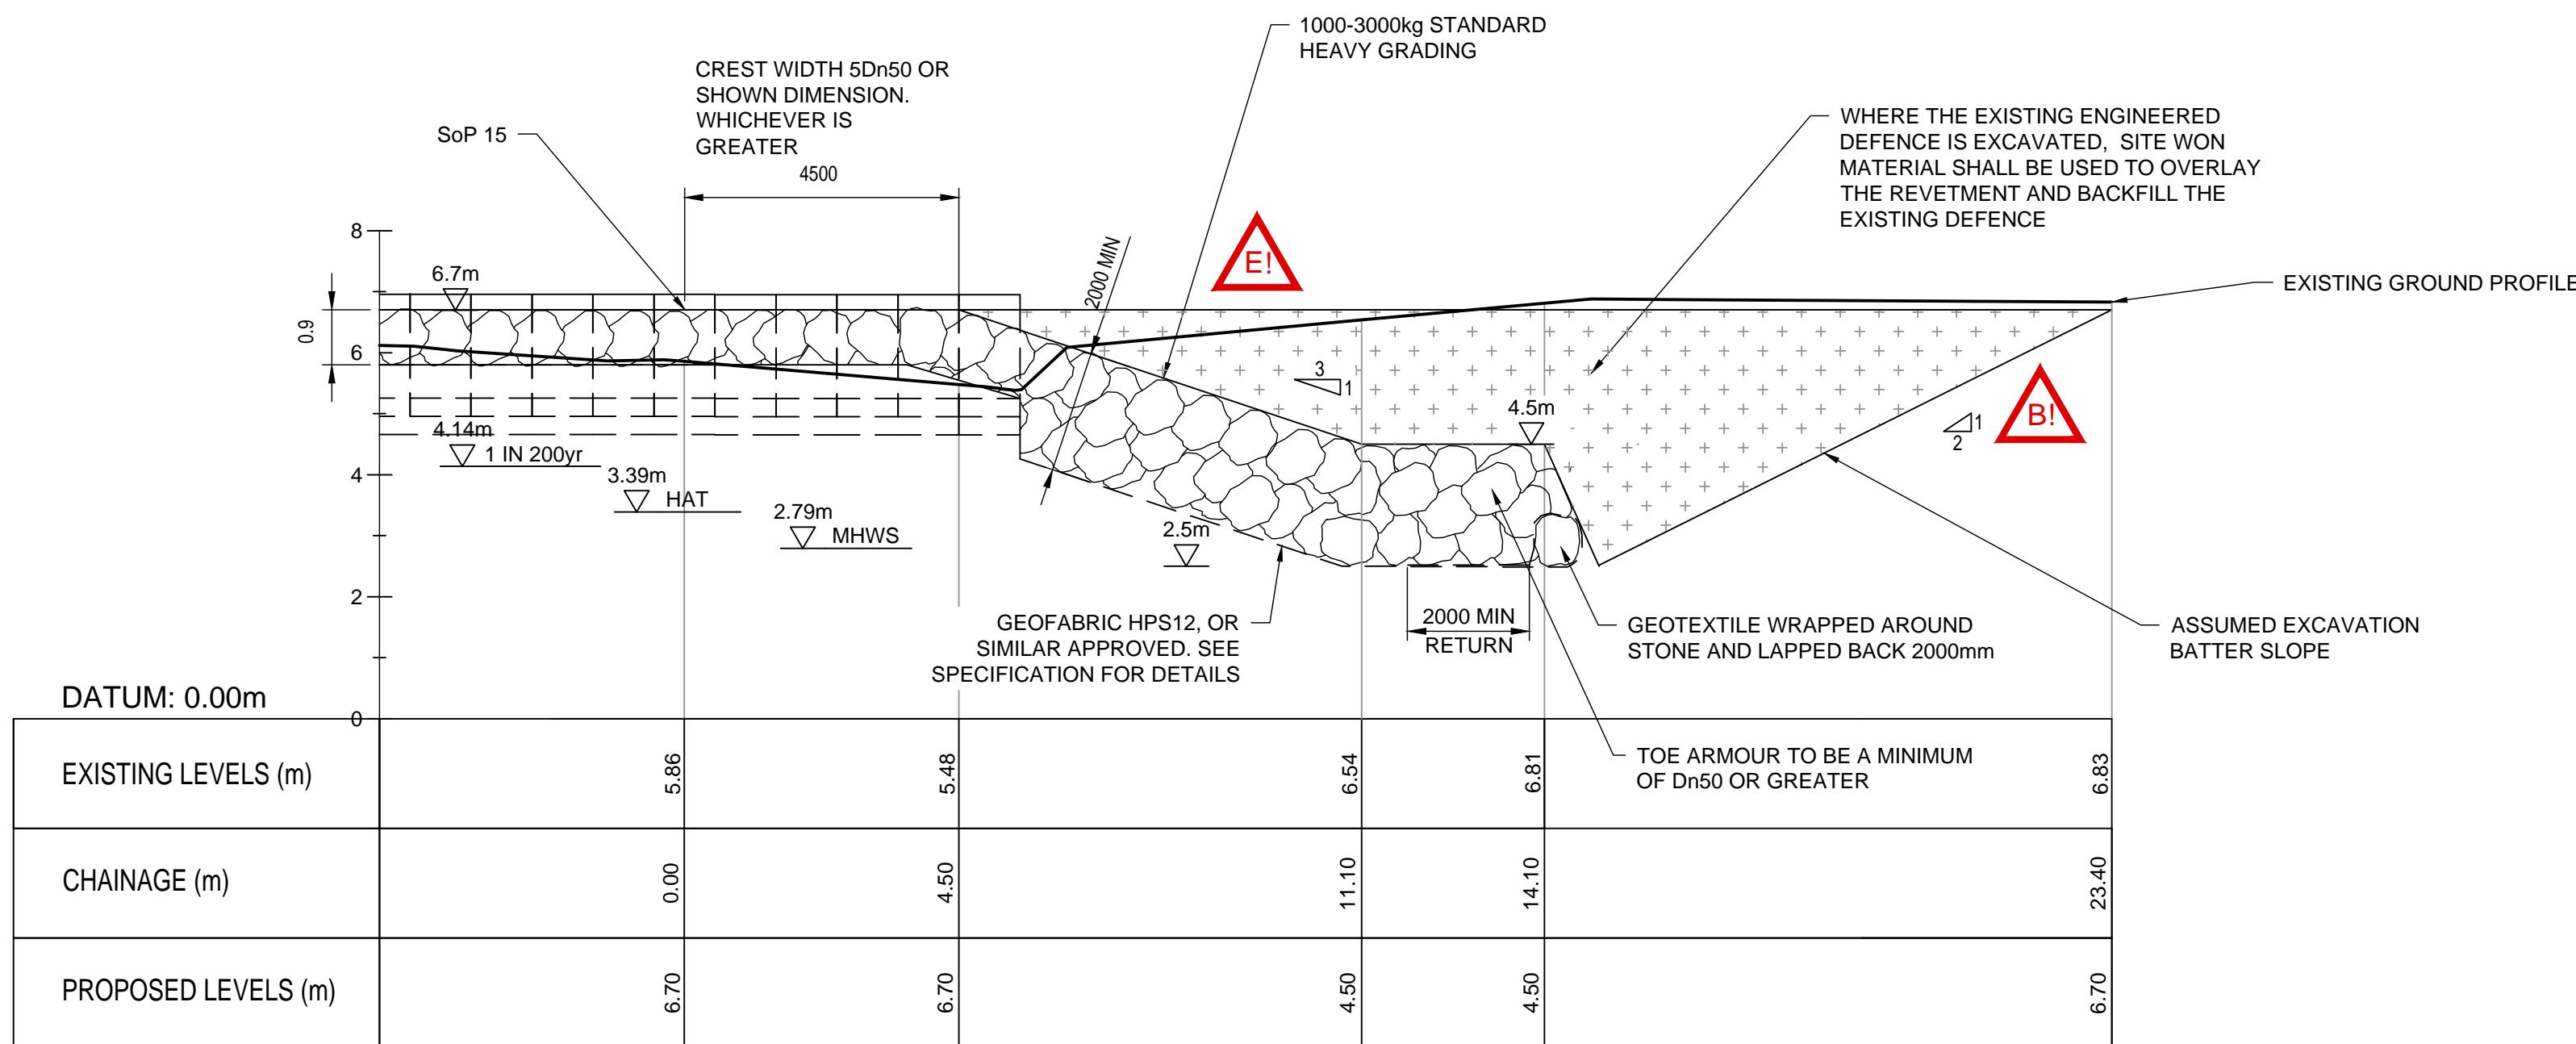

SECTION D
1 : 100

NOTES:

- CONTRACTOR TO CONFIRM EXTENTS OF WORKS ONSITE.
- TOPOGRAPHIC DATA TAKEN FROM BENCHMARK SURVEYS, SURVEY UNDERTAKEN FEB 2017 DRAWING No. BS244302.17/02/DW
- DO NOT SCALE FROM THIS DRAWING, USE FIGURED DIMENSIONS ONLY
- ALL DIMENSIONS IN MILLIMETRES UNLESS NOTED OTHERWISE.
- ALL LEVELS IN METRES RELATIVE TO ORDNANCE DATUM LOCAL (ODL).
- TIDE INFORMATION RELATIVE TO ODL:
HAT 3.39m
MHWS 2.79m
MHWN 1.39m
MLWN -0.91m
MLWS -2.21m
- 1 IN 200 YEAR JOINT PROBABILITY STILL WATER LEVEL RELATIVE TO ODL:
SWL 4.14M

LEGEND:

Rev	Date	Description	Drawn	Check	Approv
P5	01NOV19	DRAWING AMENDMENTS	MC	GM	PV
P4	10APR19	DRAWING AMENDMENTS	GM	MC	IC
P3	03OCT17	DRAWING & NOTE AMENDMENTS	GM	MC	IC
P2	04AUG17	HARDWOOD FENCING REPLACED	GM	PV	PV
P1	02AUG17	FOR INFORMATION	EB	PV	PV

Client

COUNCIL OF THE ISLES OF SCILLY



PROJECT:
ISLES OF SCILLY FLOOD
DEFENCE AND DUNE
MANAGEMENT SCHEME

Site

Isles of Scilly
Porthloo

Client

Council of the Isles of Scilly
Town Hall
St Marys, Isles of Scilly, TR21 0LW
+44 (0)1720 424000
enquiries@scilly.gov.uk
http://www.scilly.gov.uk/



Registered office:
Arcadis House
34 York Way
London
N1 9AB

Coordinating office:
Unit 7, Chamberlain House, Research Way,
Plymouth Science Park,
Plymouth, PL6 8BT
Tel: +44 (0)1752 689 000

www.arcadis.com

TITLE:

PORTHLOO
CROSS SECTIONS
SHEET 2

Designed	G.MCDONNELL	Signed	<i>G.McDonnell</i>	Date	02AUG17
Drawn	G.MCDONNELL	Signed	<i>G.McDonnell</i>	Date	02AUG17
Checked	M.CLAUSEN	Signed	<i>M.Clausen</i>	Date	02AUG17
Approved	I.COOKIE	Signed	<i>I.Cookie</i>	Date	02AUG17
Scale:	1:100	Datum:	ST.MARYS		
Original Size:	A1	Grid:	OS		
Suitability Code:	S2	Project Number:	UA008878		

Suitability Description:
ISSUED FOR INFORMATION

Drawing Number:
UA008878-ARC-XX-XX-DR-CE-0222

Revision:
P5



1 : 100