



LOCATION PLAN:

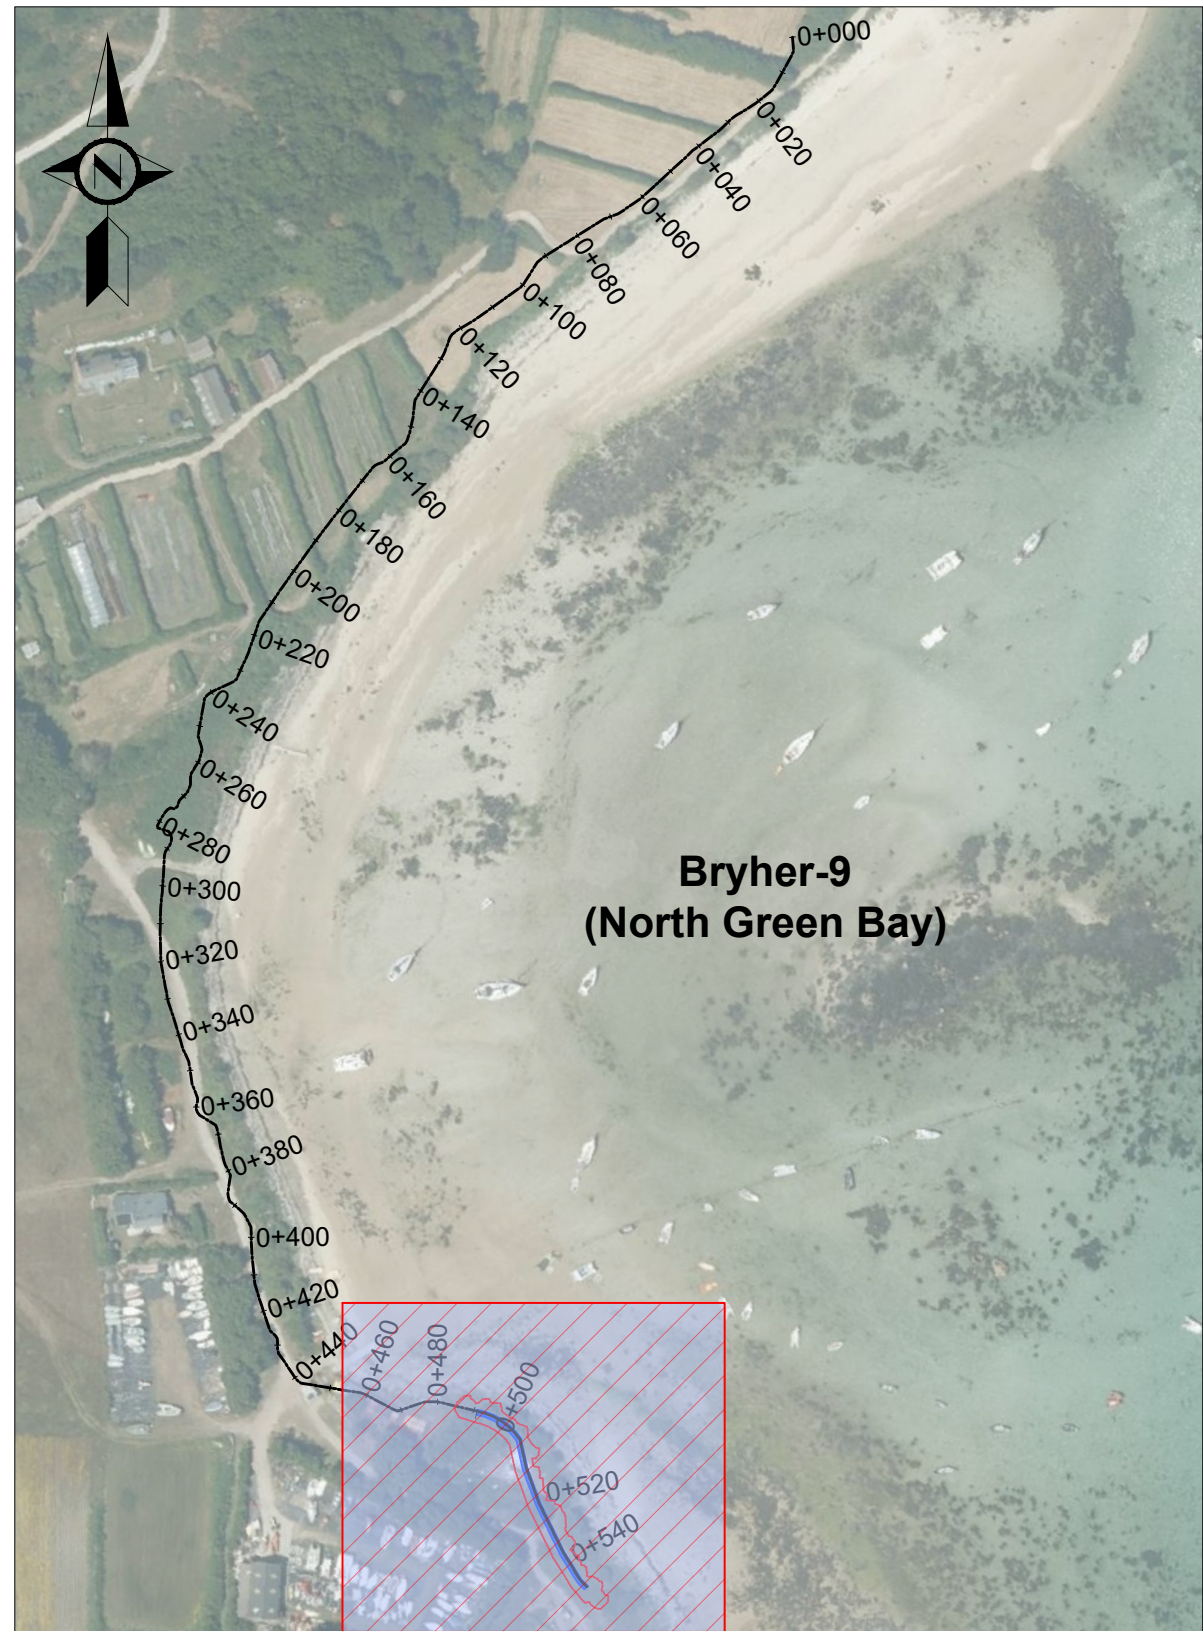

BACKGROUND IMAGE REPRODUCED FROM BING MAPS  
© 2021 MICROSOFT CORPORATION  
© 2021 MAXMAR © CNES (2021) DISTRIBUTION AIRBUS DS

KEY PLAN:

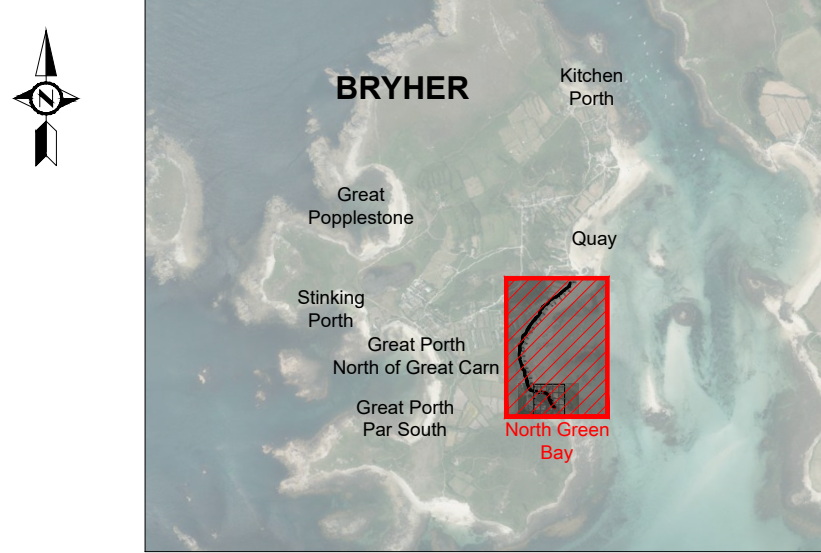


NOTES:

1. ALL DIMENSIONS ARE IN METRES UNLESS STATED OTHERWISE.
2. HORIZONTAL DATUM IS REFERENCED TO OSGB 1936 BRITISH NATIONAL GRID.
3. VERTICAL DATUM IS IN METRES AND REFERENCED LIDAR SURVEY, ORDINANCE DATUM.
4. SETTING OUT POINTS NEED TO BE AGREED BETWEEN CONTRACTOR AND ENGINEER.
5. GEOBAG LINE TO BE CONFIRMED FOLLOWING SITE TOPOGRAPHIC SURVEY.
6. EXISTING TREES AND SHRUBS TO BE RETAINED WHERE POSSIBLE.
7. FOR GENERAL NOTES REFER TO DRAWING No. DKR6499-000-D102.
8. FOR TYPICAL SECTIONS REFER TO DRAWING No. DKR6499-200-D370.

LEGEND:

 - GEOBAG

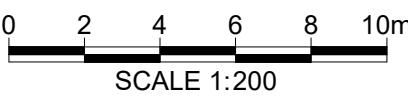

01	ISSUED FOR REVIEW	MAA	APO	AGC	02 SEP 21
REV	DRAWING STATUS	DRN.	APPR	AUTH.	DATE

CLIENT:

**ISLES OF SCILLY**  
**DESIGN SERVICES FOR OFF ISLANDS**  
**COASTAL EROSION DEFENCE AND**  
**DUNE MANAGEMENT**

MARINE CONSULTANT:



**HR Wallingford**  
Howbery Park, Wallingford  
Oxfordshire OX10 8BA  
United Kingdom  
Tel: +44(0)1491 835381  
Fax: +44(0)1491 832233

PROJECT:

**SCILLY ISLANDS**

DRAWING TITLE:

**BRYHER-9 NORTH GREEN BAY**  
**GENERAL ARRANGEMENT LAYOUT**

SCALE:

**1:200**

SHEET SIZE:

**A1**

DRAWING No:

**DKR6499-200-D116**

REV:

**01**