


This drawing is the copyright of Currie & Brown Ltd.

Check all dimensions on site prior to project commencement. This drawing must be read in conjunction with all other drawings, details and specifications issues. Discrepancies between this and other drawings, details and/or specifications must be referred to the issuer.

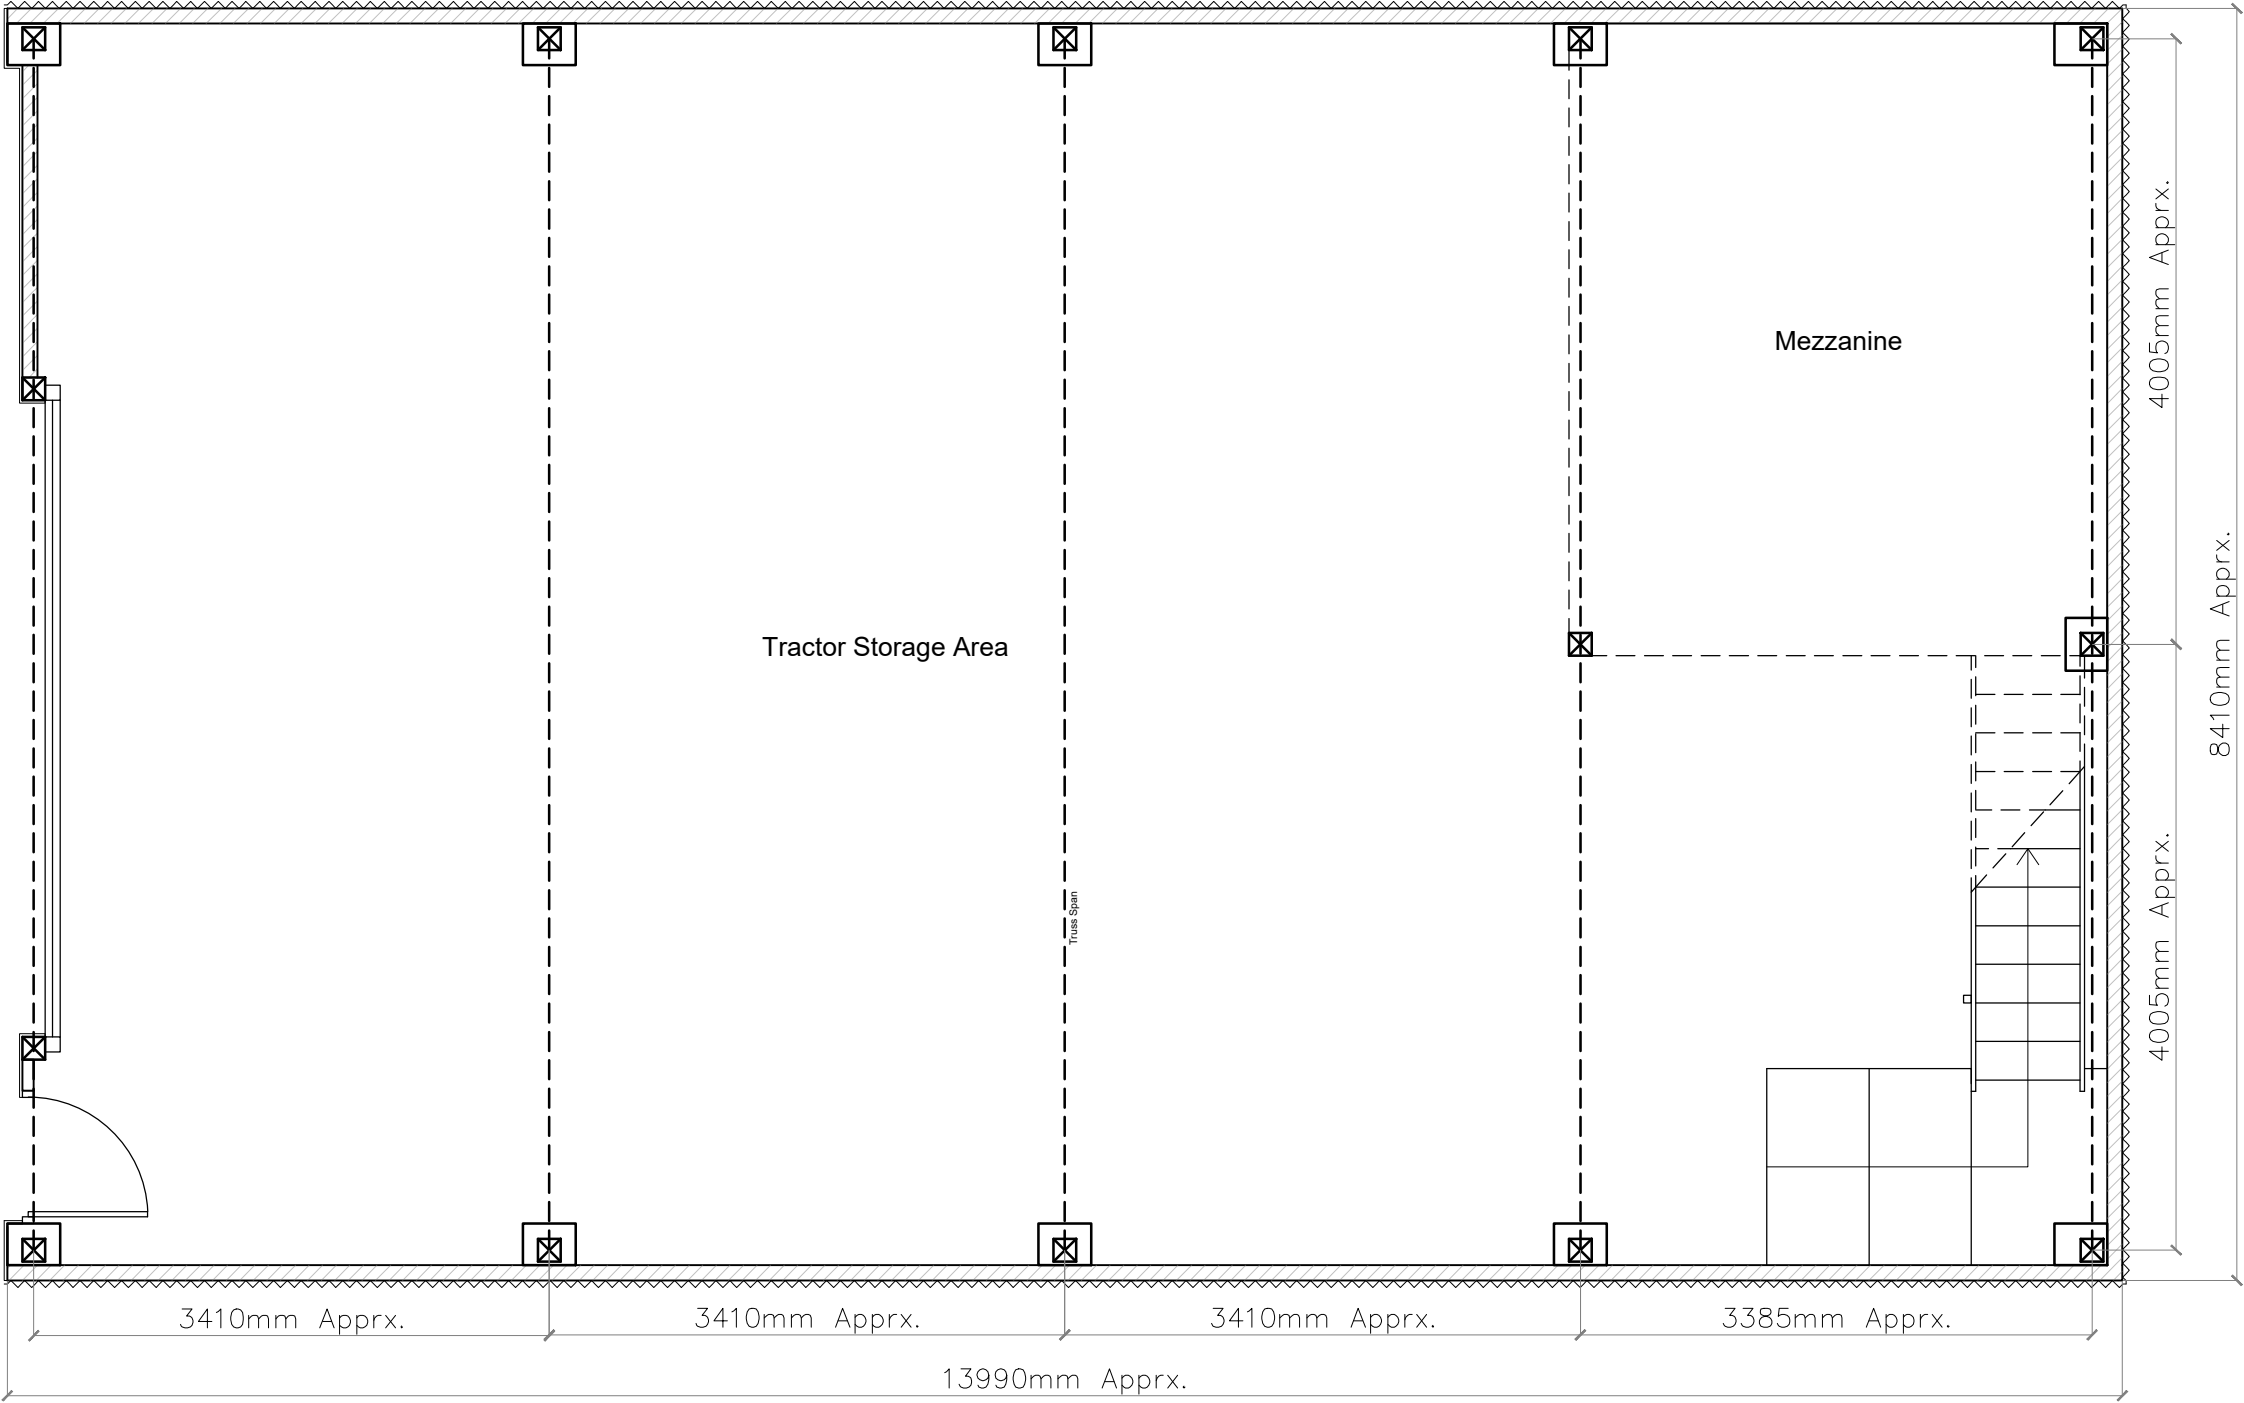

Rev	Date	Description
<div><div><div>CB</div><div>Currie & Brown</div></div><div>Unit 6, Mills Bakery, Royal William Yard, Plymouth, Devon PL1 3GE Tel: 01752 278 100 Web: www.curriebrown.com</div></div>		
Project <div>Tractor Shed Roof Replacement and Repair Works</div>		
Title <div>Existing Floor Plans</div>		
Client <div>Council of the Isles of Scilly</div>		
Date <div>14.03.2024</div>		Drawn <div>AH</div>
Scale <div>1:50@A3</div>		Checked <div>KC</div>
Drwg No. <div>PL4101565_TS_00_01</div>		Rev