



pointed render

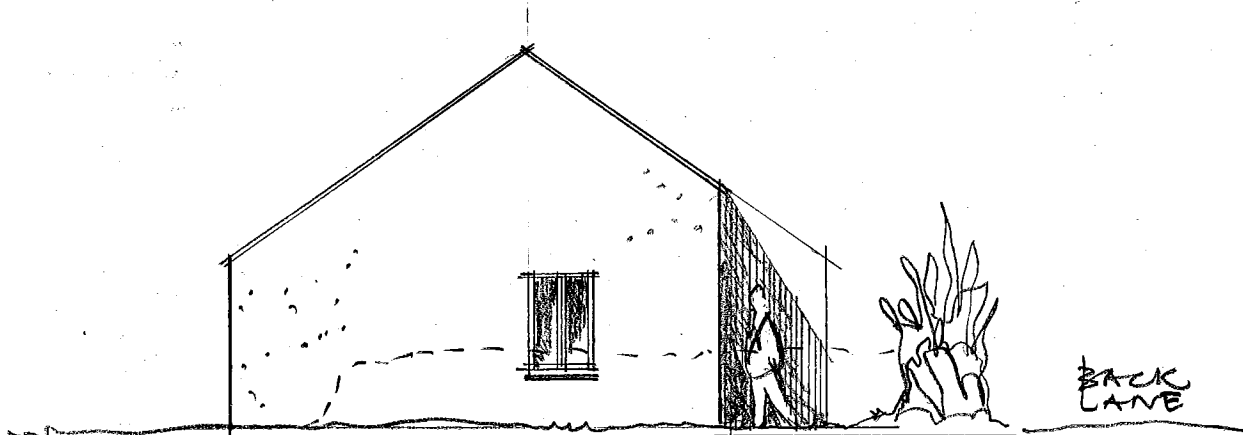

NORTH ELEVATION

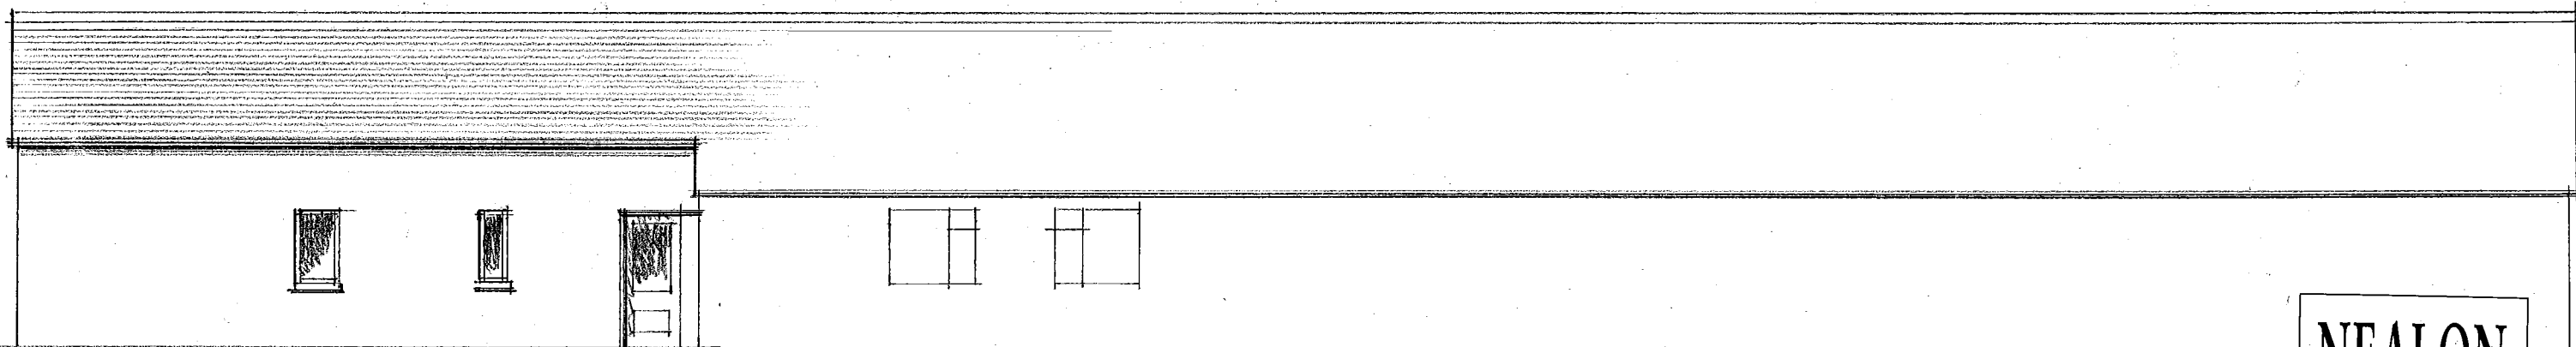

WEST ELEVATION

RECEIVED
By A King at 2:17 pm, Dec 20, 2023

EXTENSION TO STAFF ANNEX 5 for the TRESCO ESTATE Sept 1995 2541/3 scale 1/100

**NEALON
TANNER**
ARCHITECTS
28 ORCHARD STREET
BRISTOL - BS1 5EY
FAX 0272 226209
TEL 0272 291194