



OWNERSHIP BOUNDARY EXTENDS BEYOND MAP

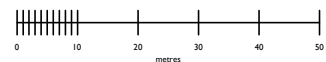

RECEIVED
 By A King at 2:16 pm, Dec 20, 2023

Rev	JW	NL	04.12.23	First Issue
	DK	CH	Draw	Notes
PROJECT		STAFF ACCOMODATION		
DRAWING		BOTTOM ANNEXE		
DRAWING No.		4300 001		
SCALE		1:1250 @ A3		
DATE		Nov '23		

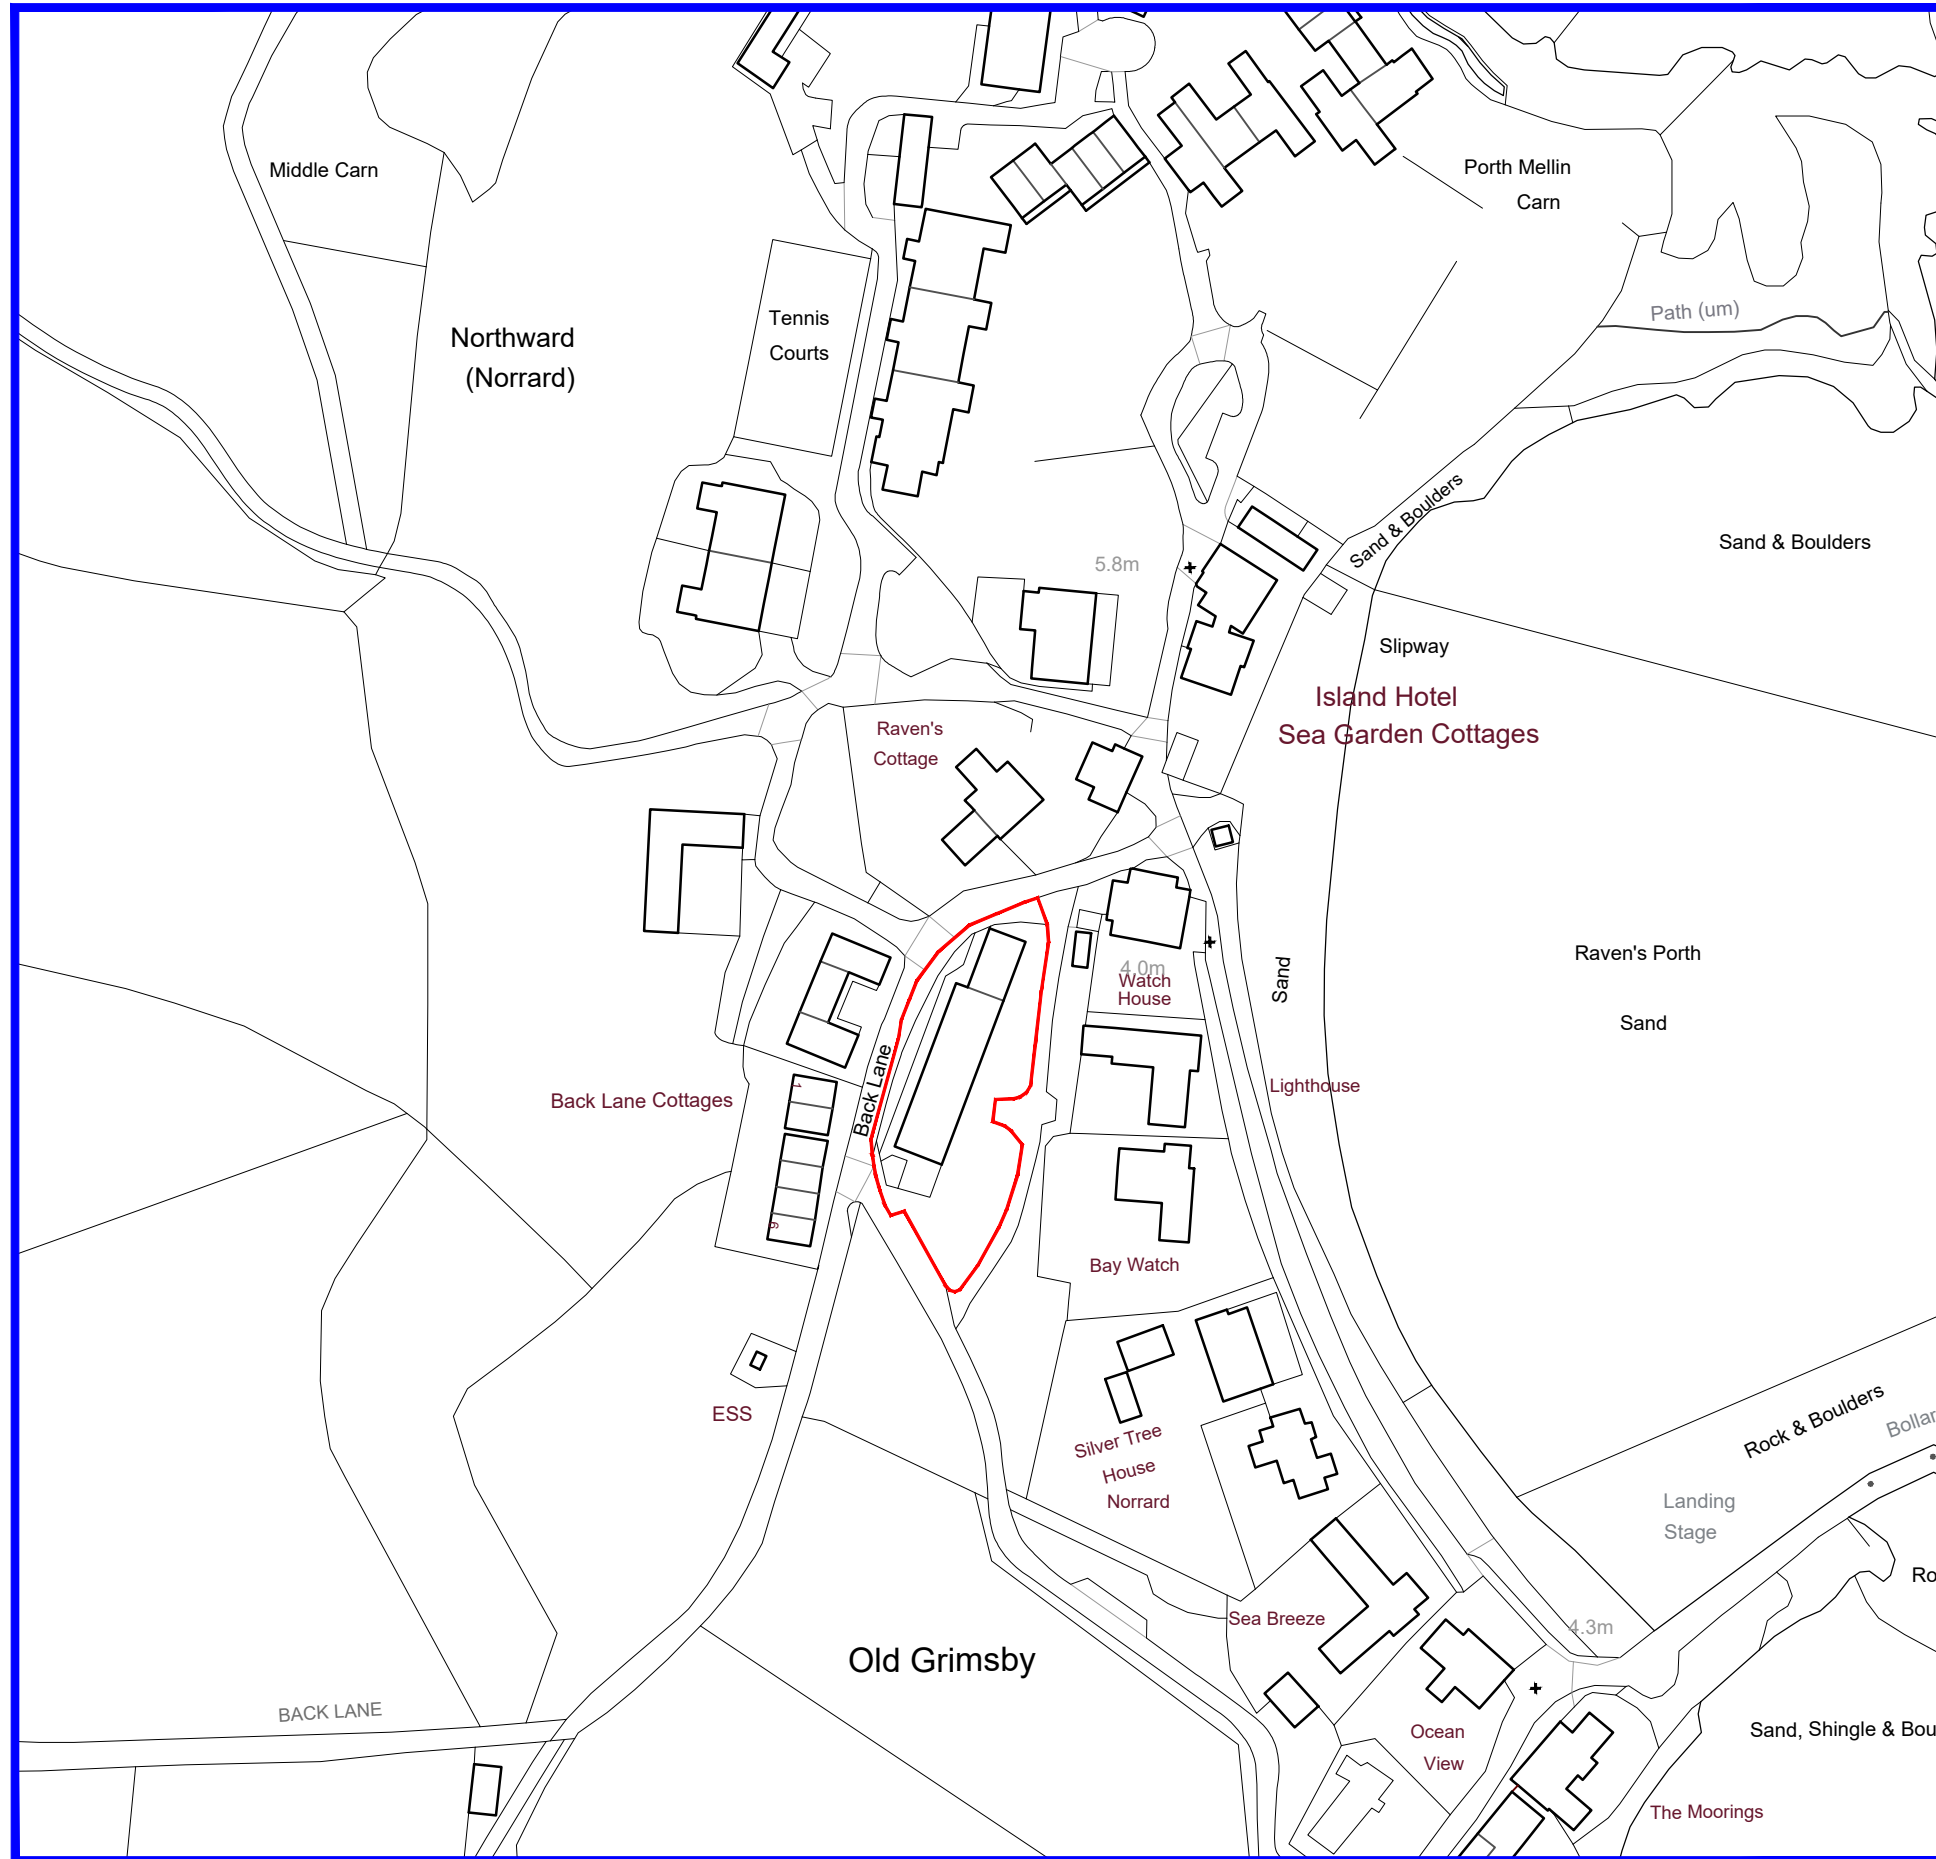

**llewellyn
 harker
 lowe**