






Town Hall as a Council Office in 2016

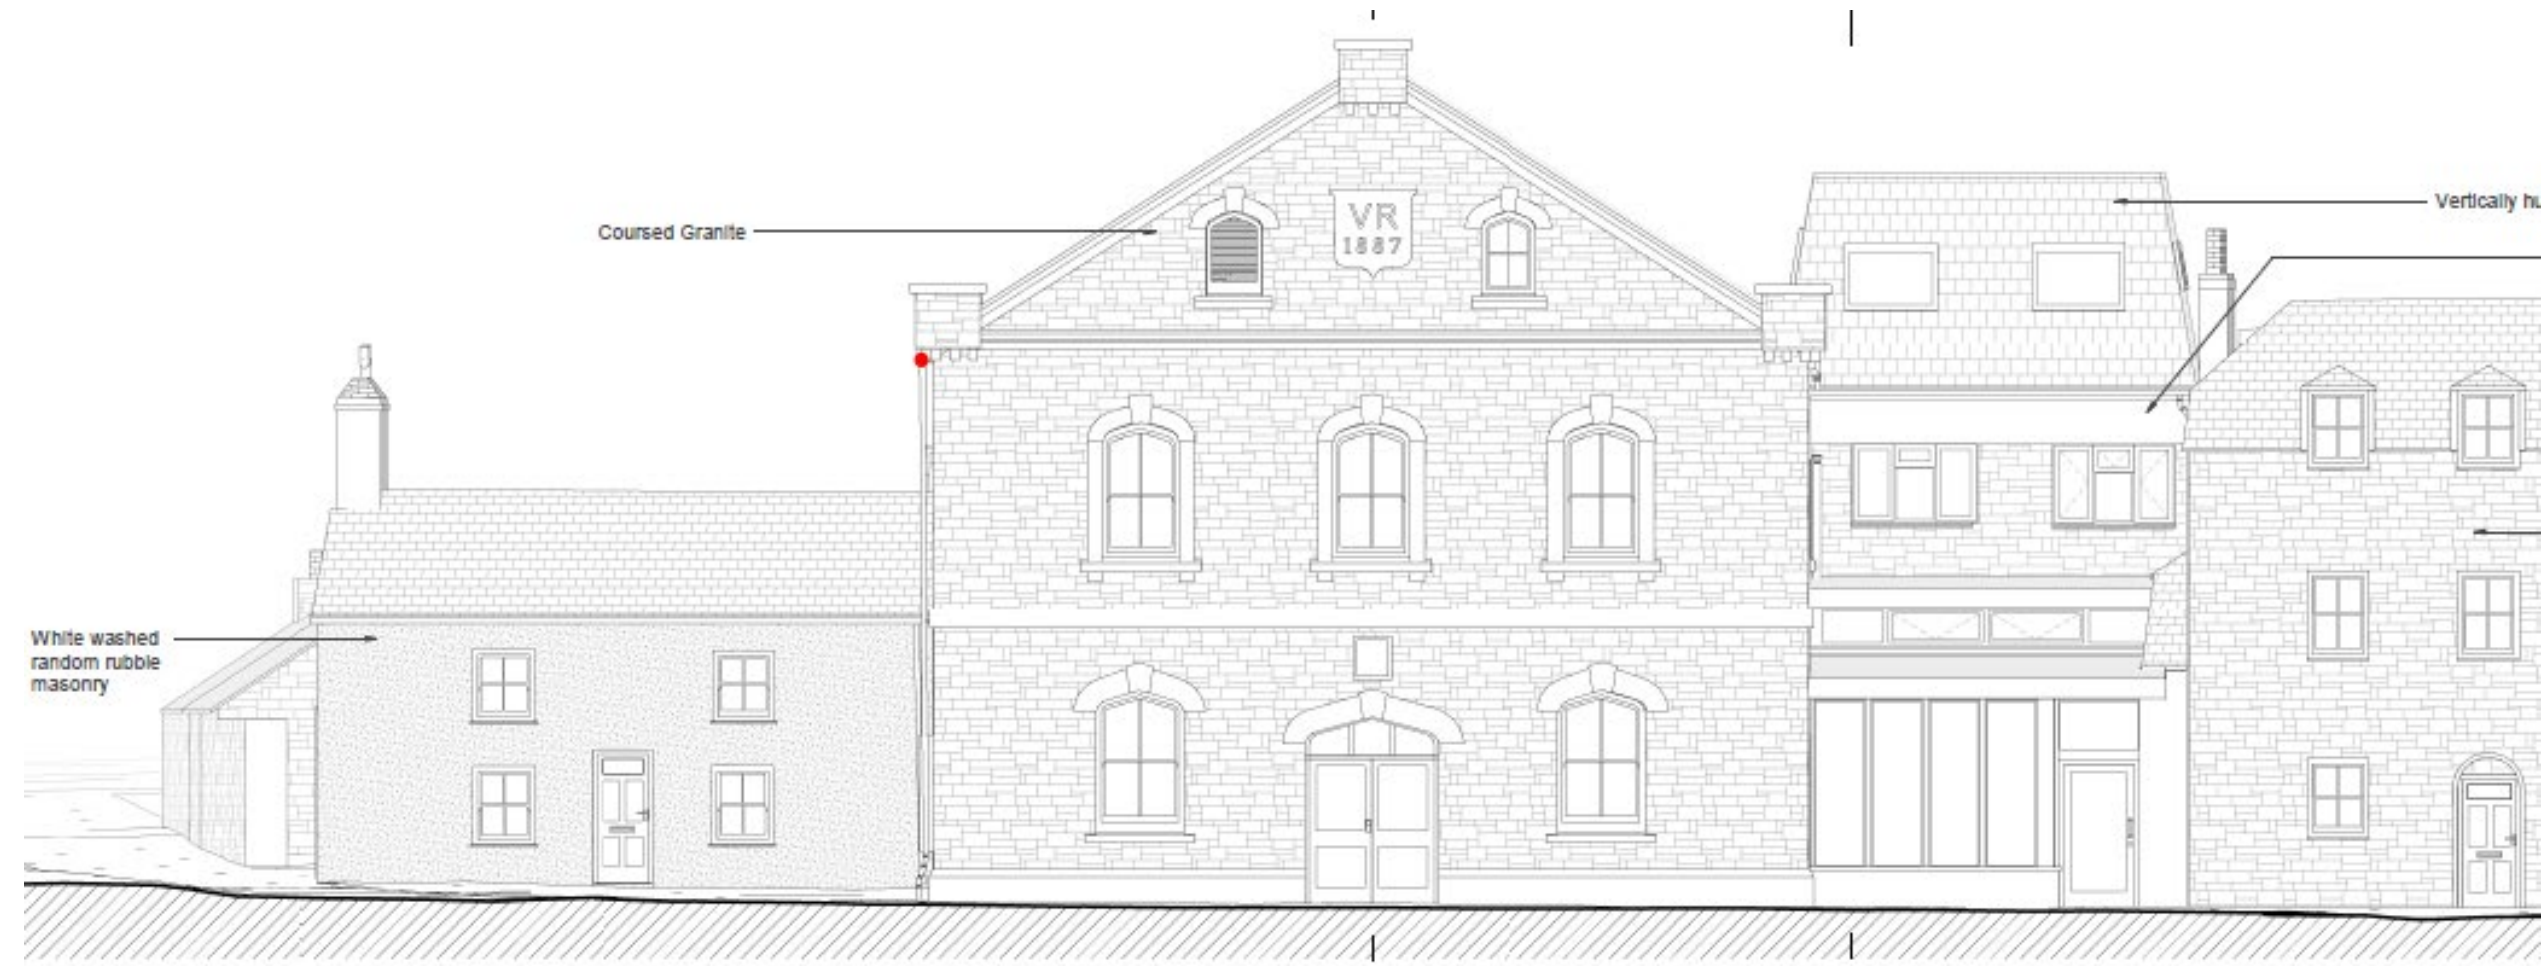

Plans to show Existing Front Elevation

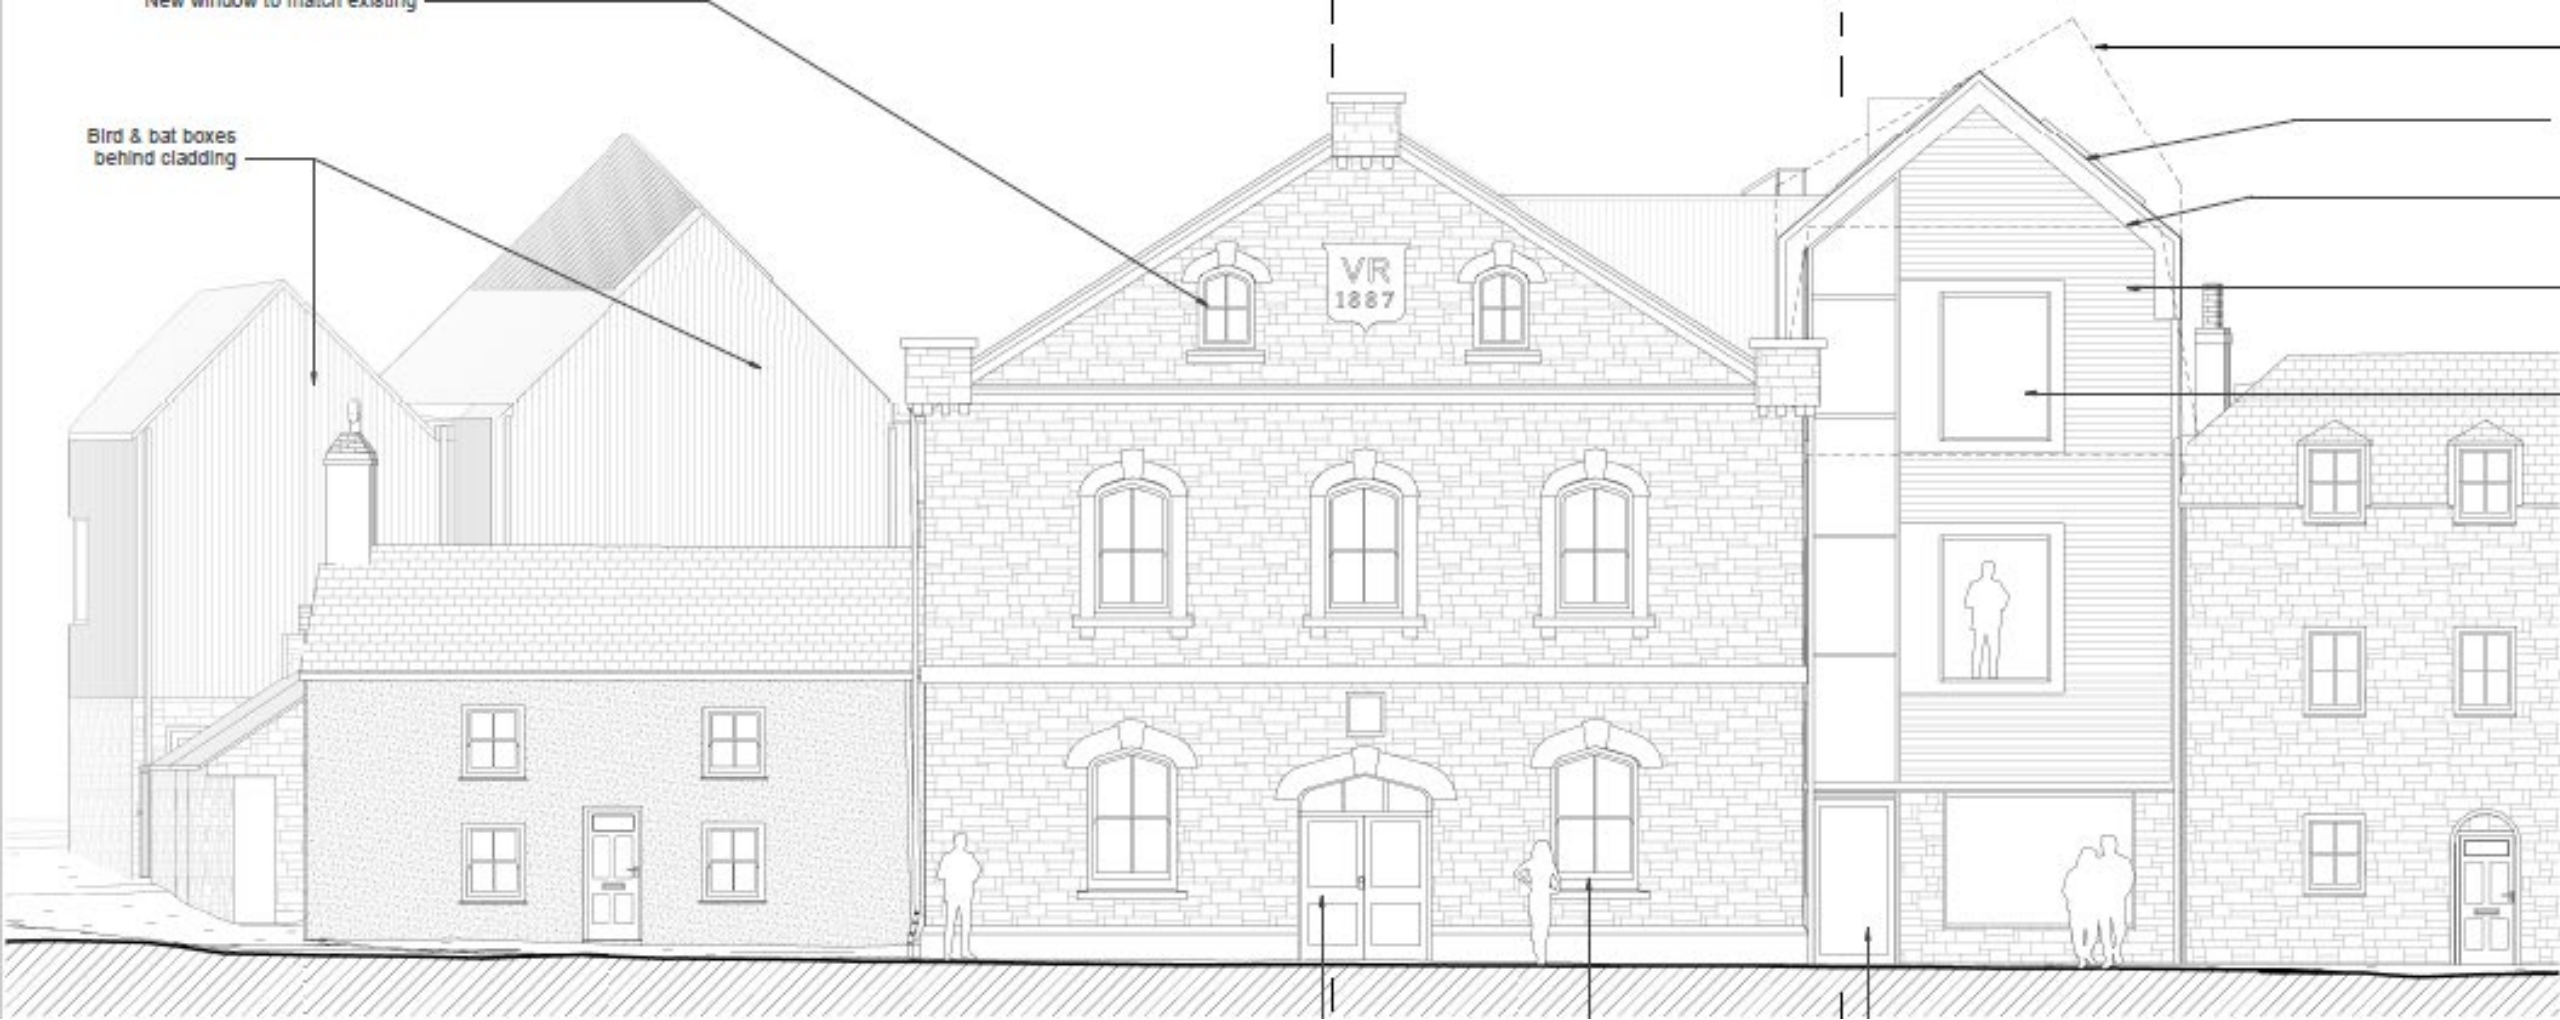

Alterations and Extension as approved in 2022 Front Elevation

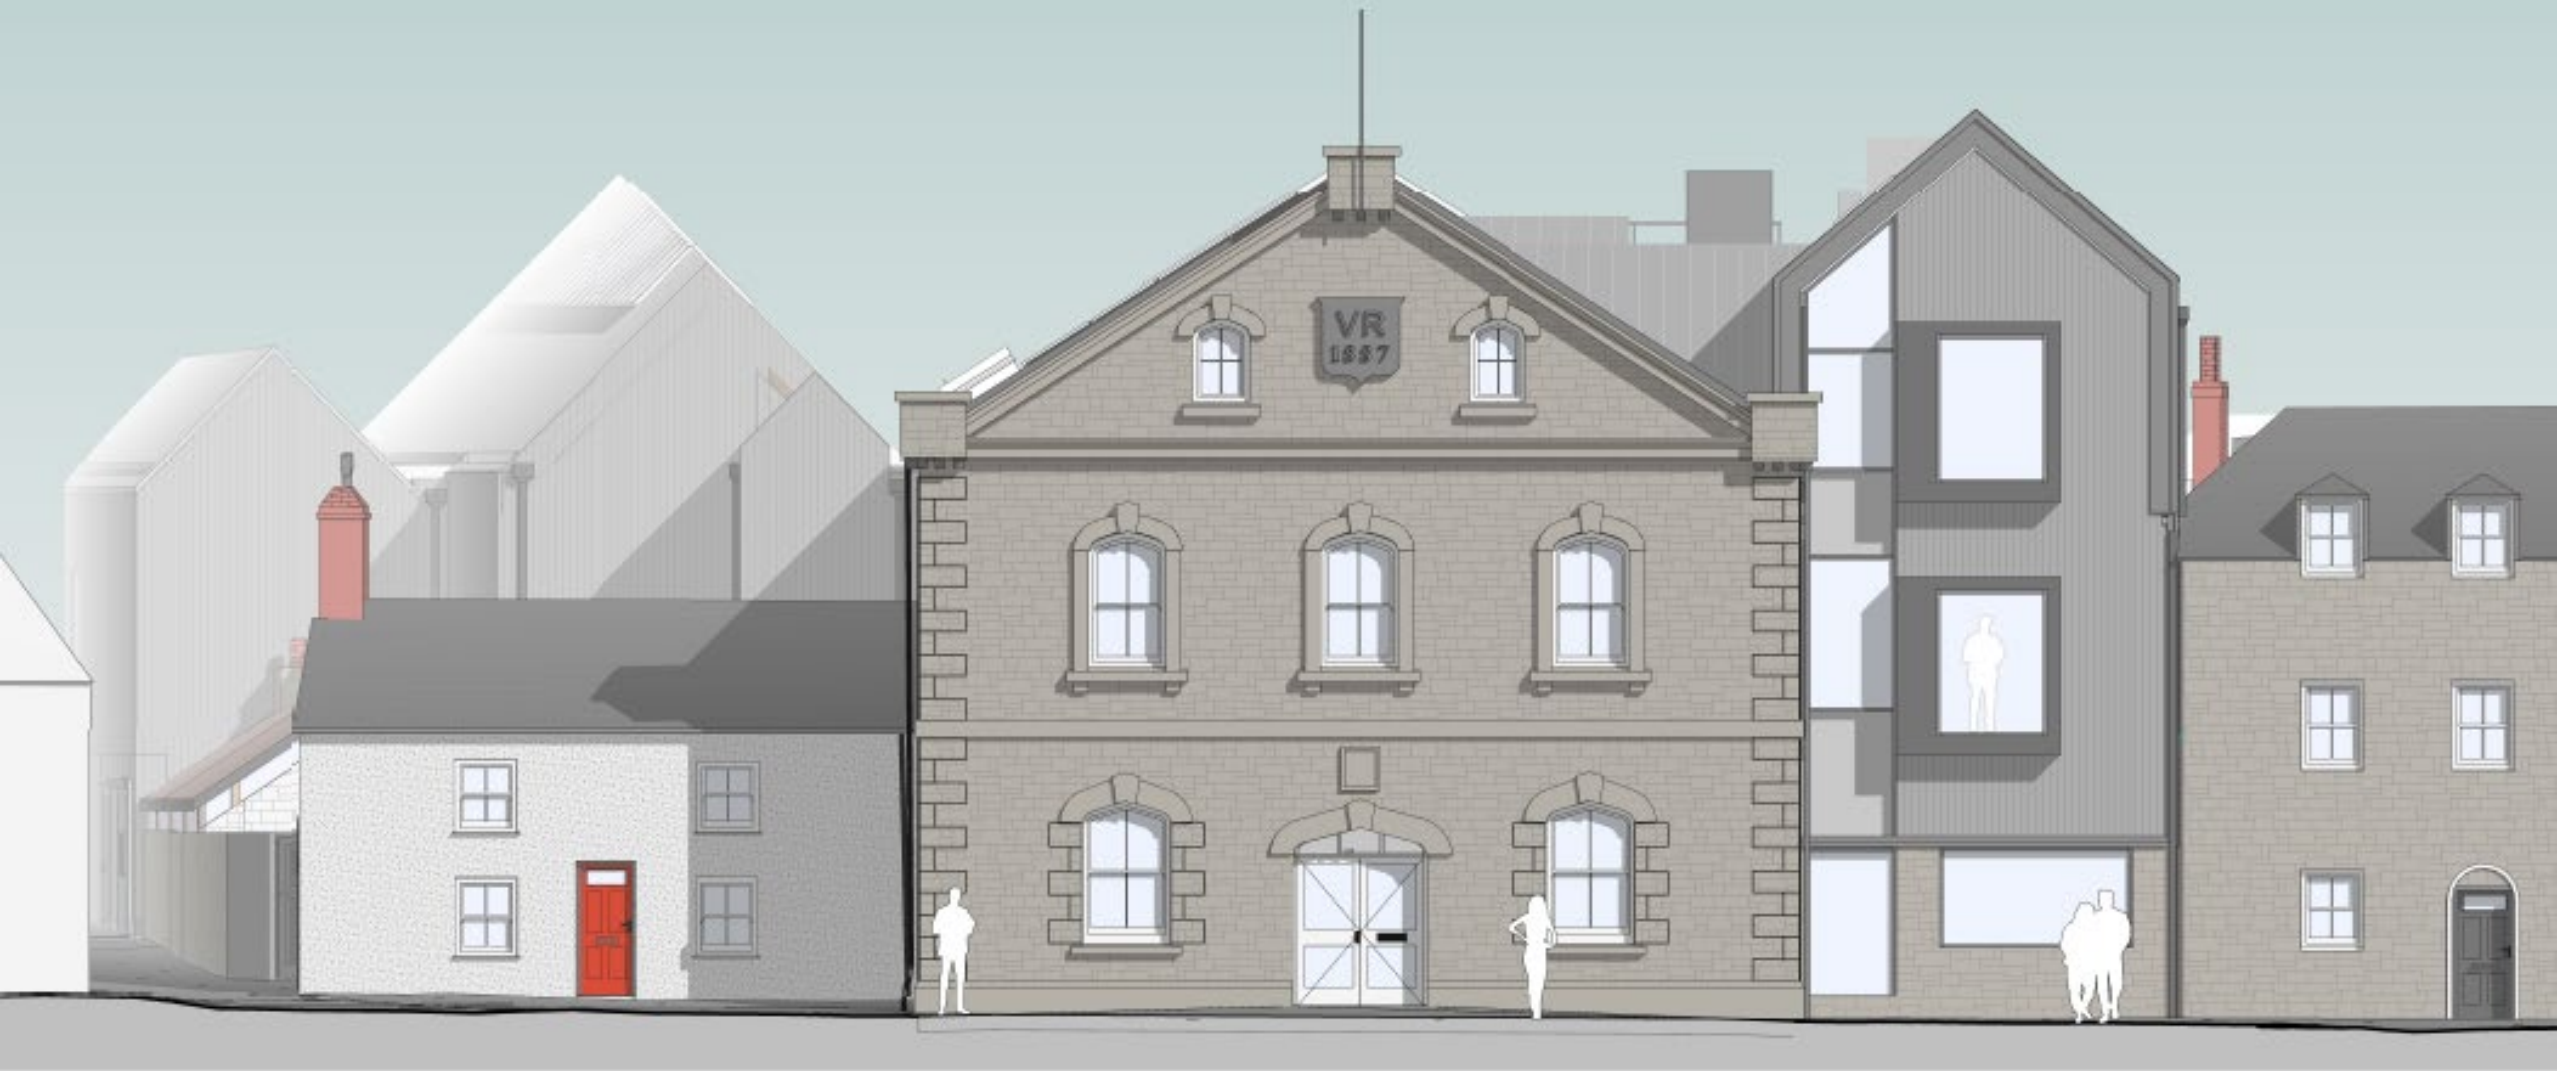


As now proposed in 2023 Front Elevation



View towards the existing Side Elevation



Existing Side Elevation (not shown is the outbuilding of parade cottage)

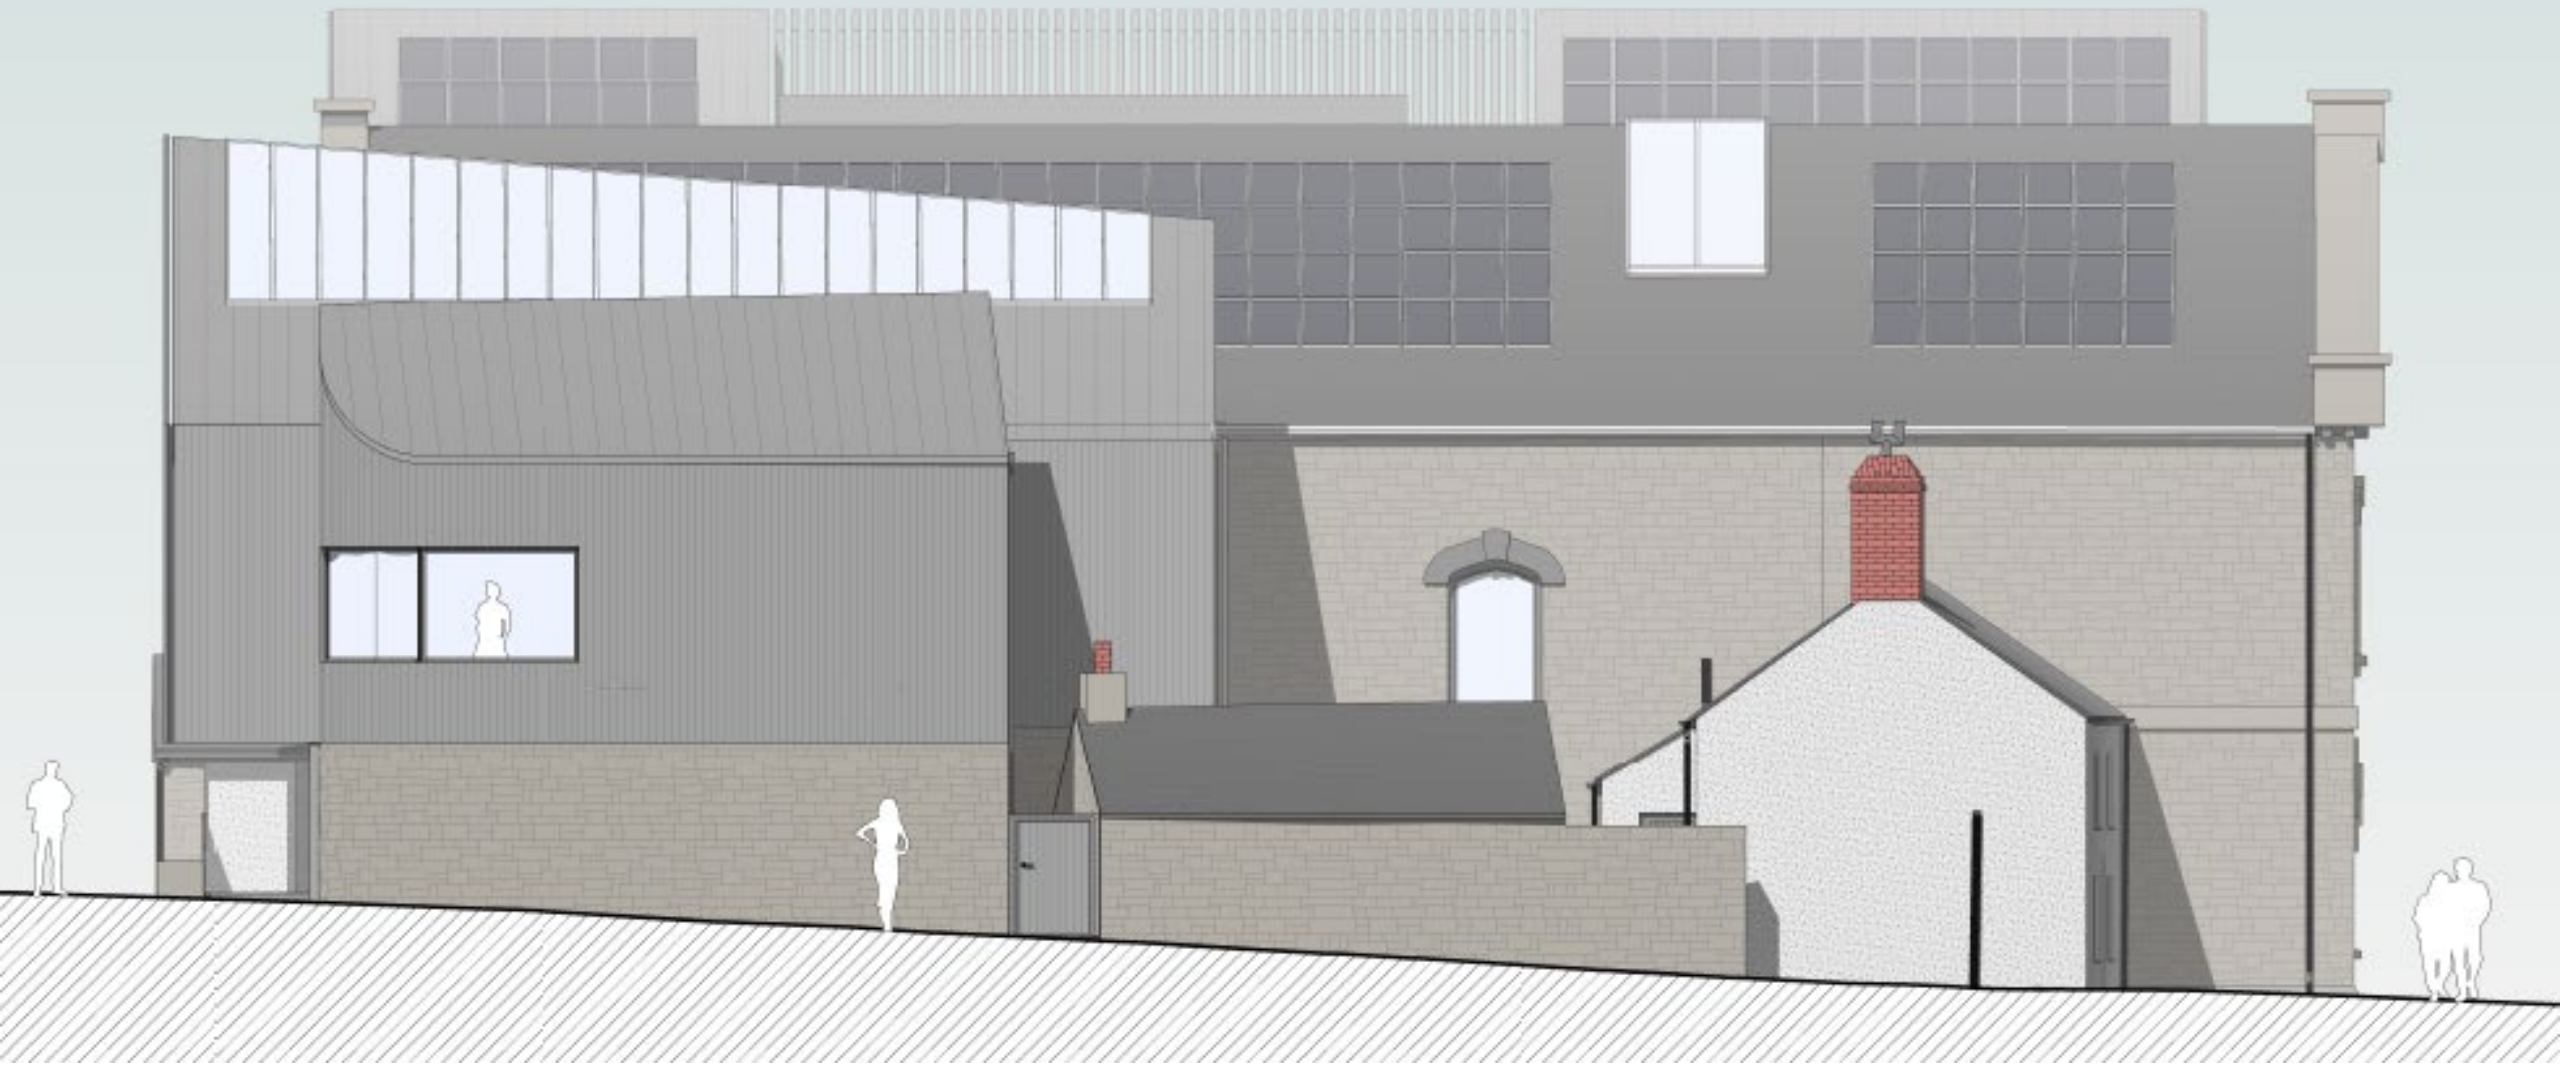


As Approved in 2022 Side Elevation




As Amended and now proposed in 2023 Side Elevation



View of Existing Rear Elevation

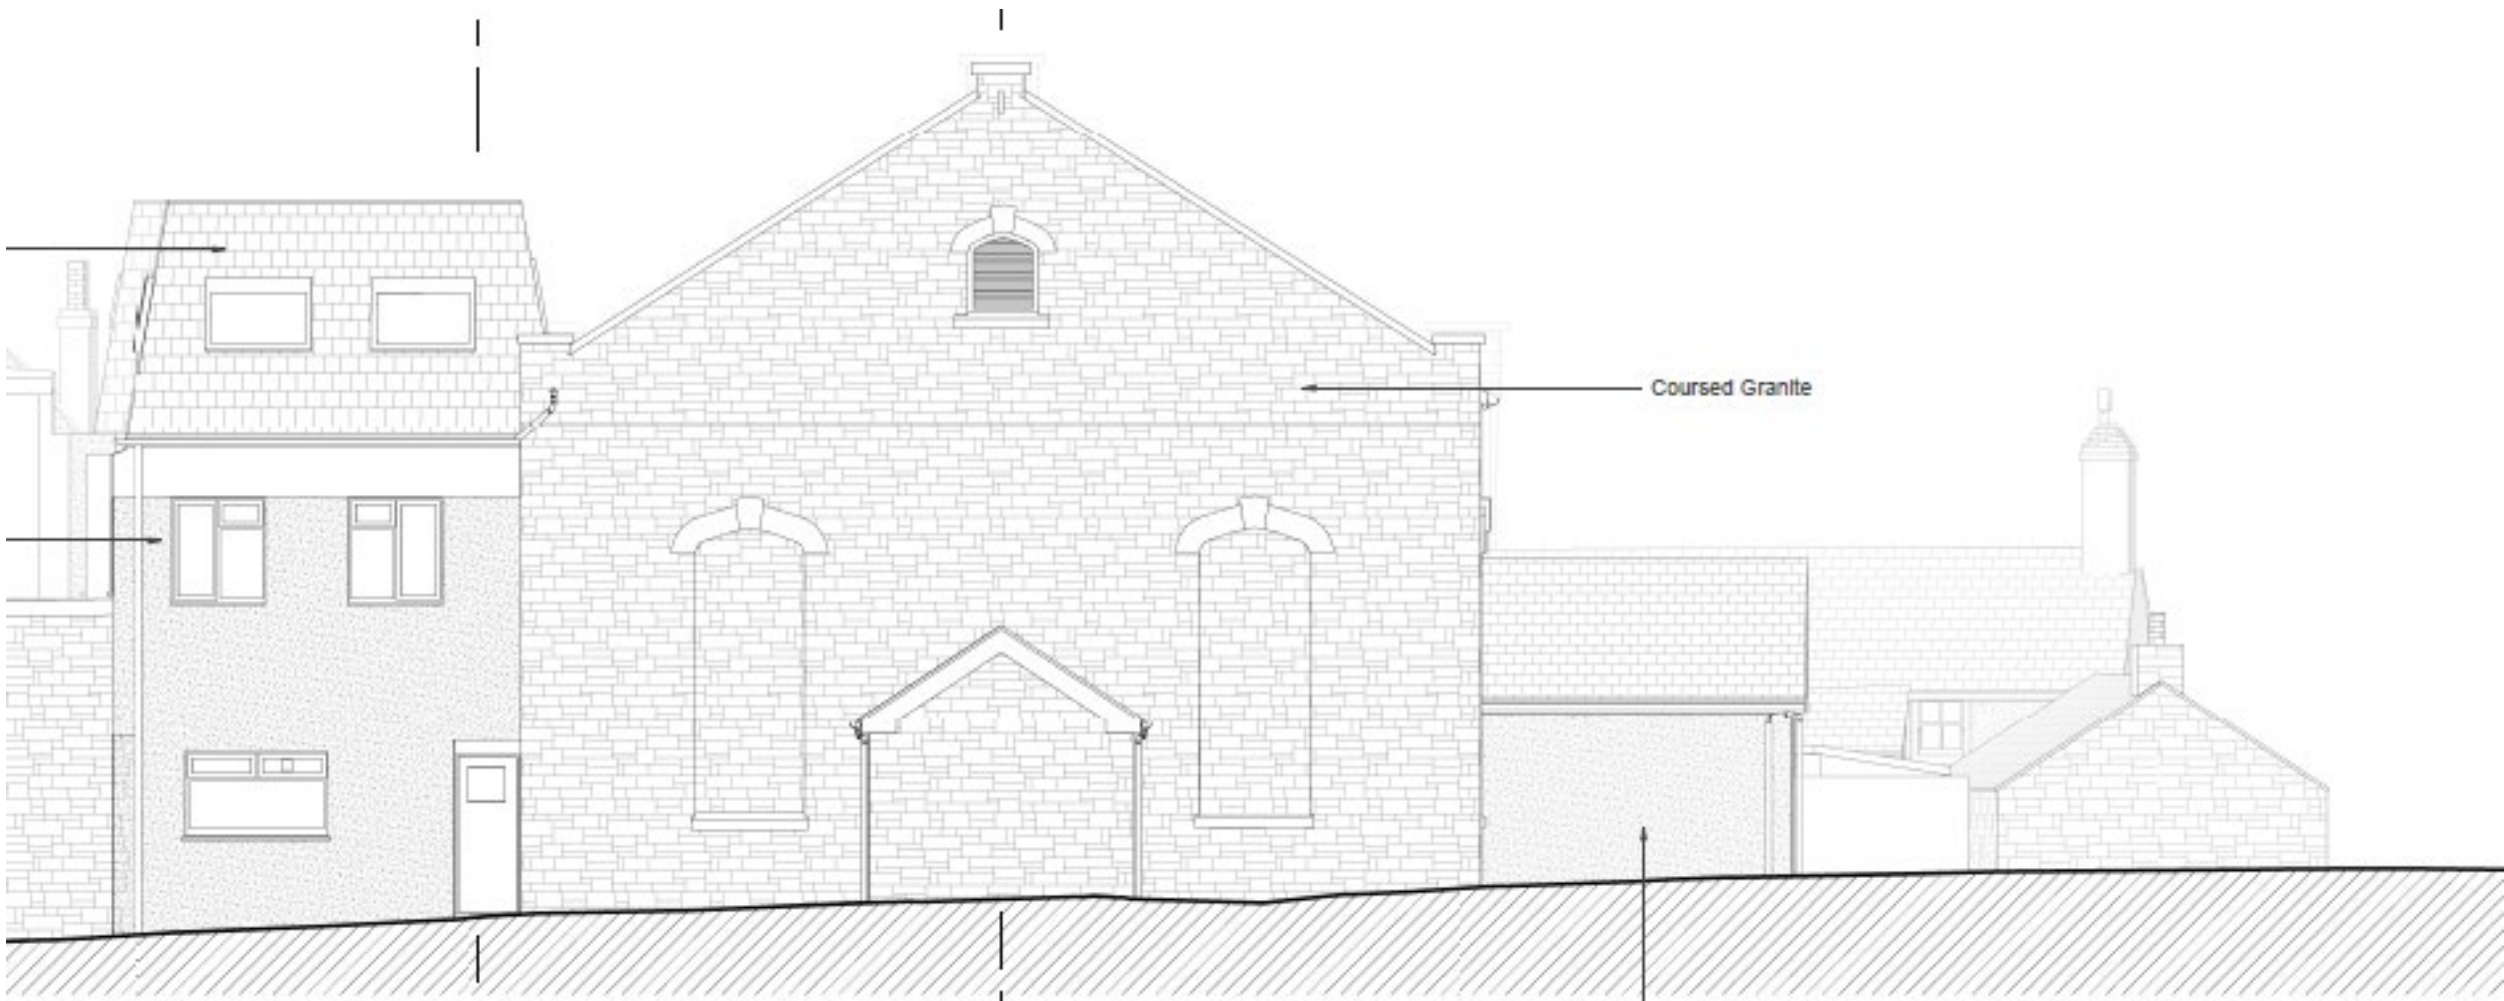


Existing Rear Elevation

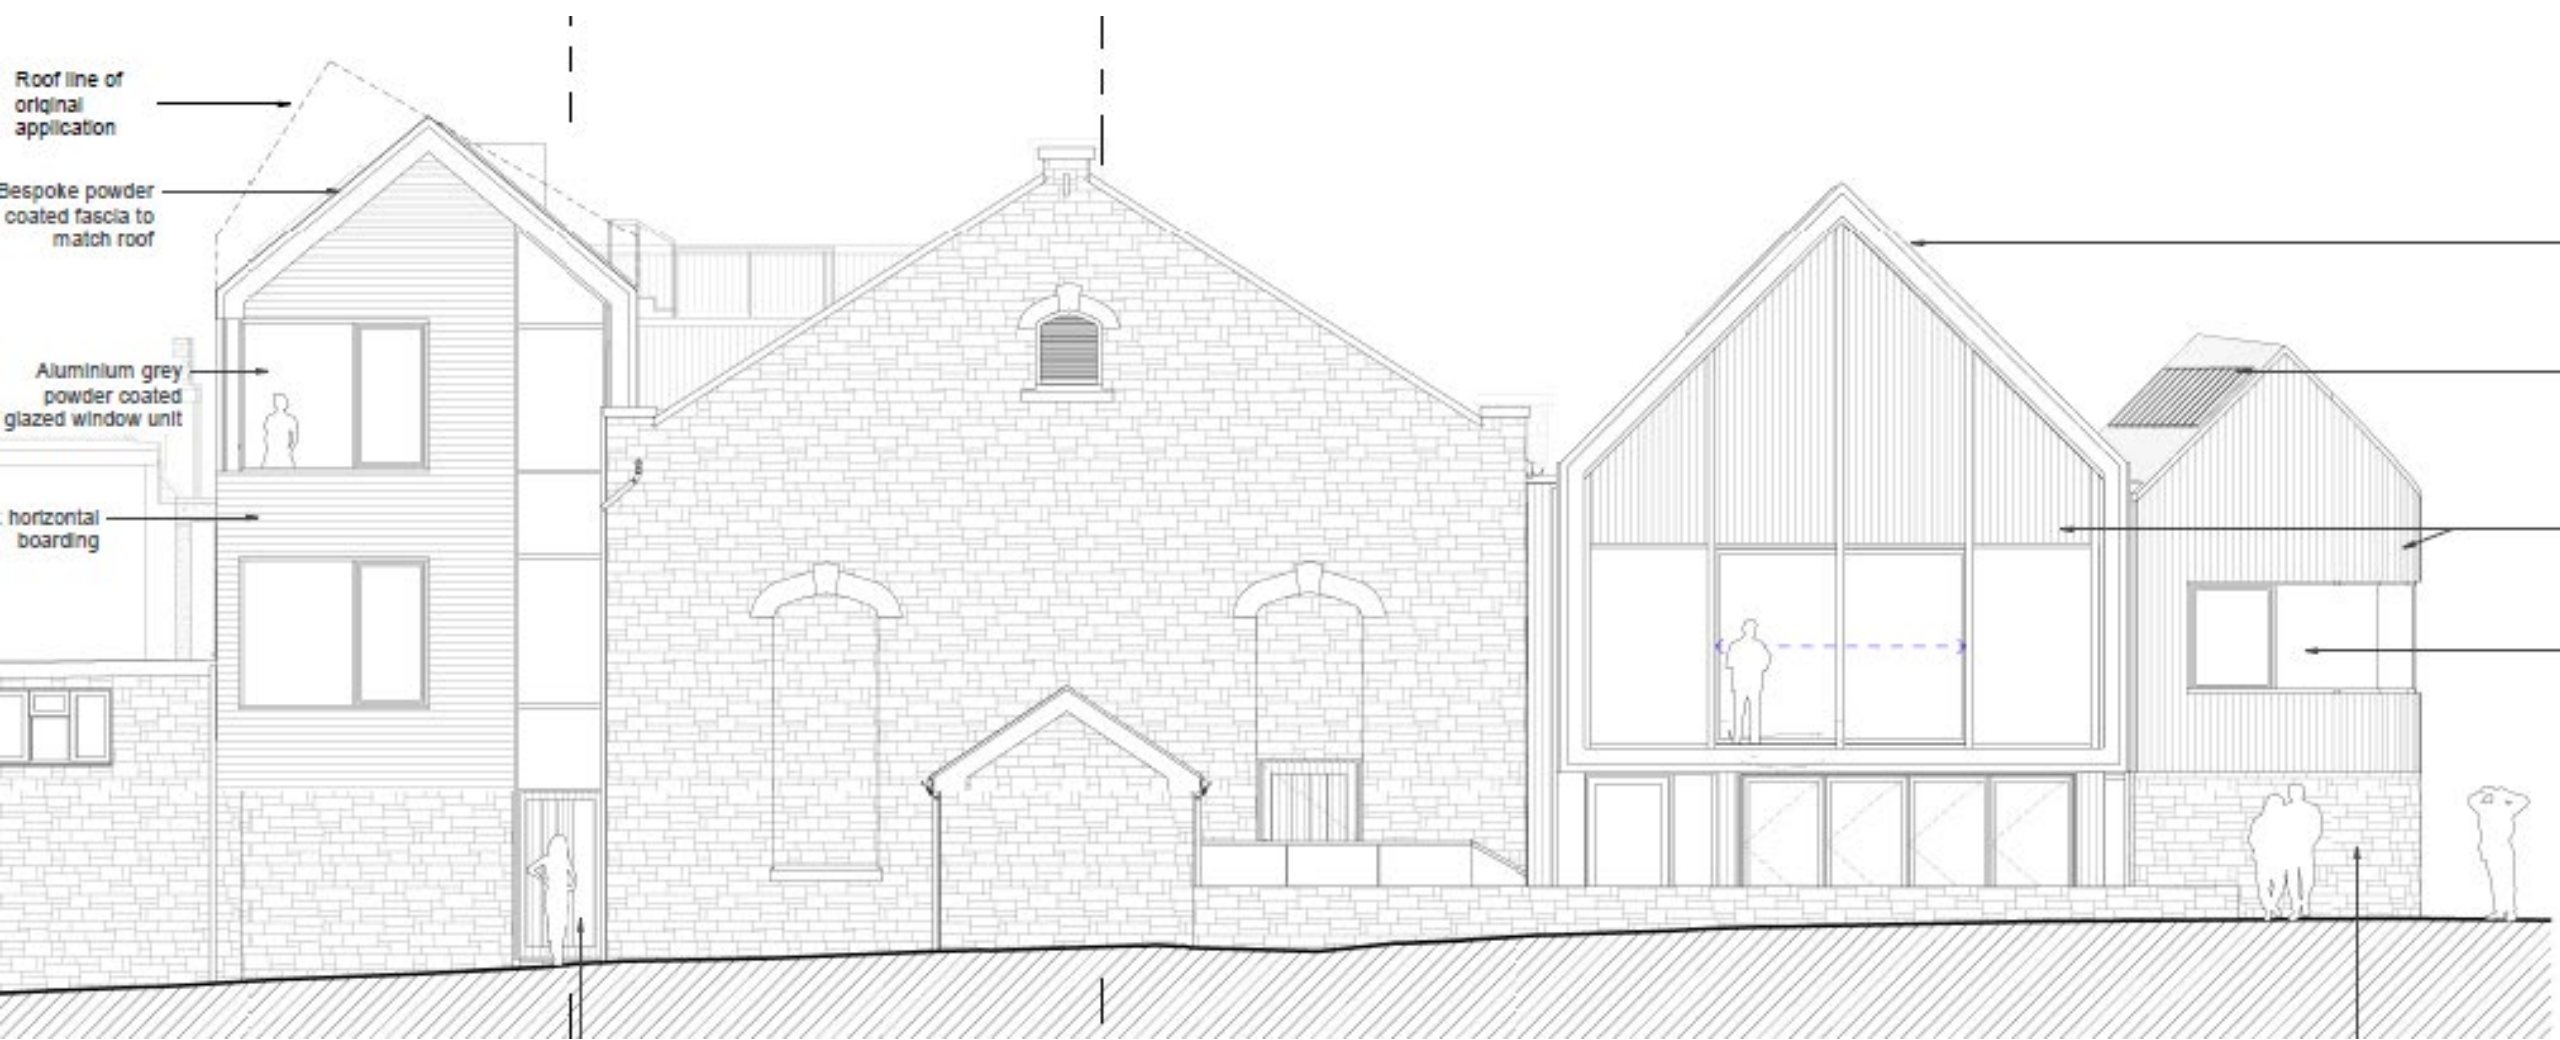

As approved in 2022 Rear Elevation




As now proposed in 2023 Rear Elevation

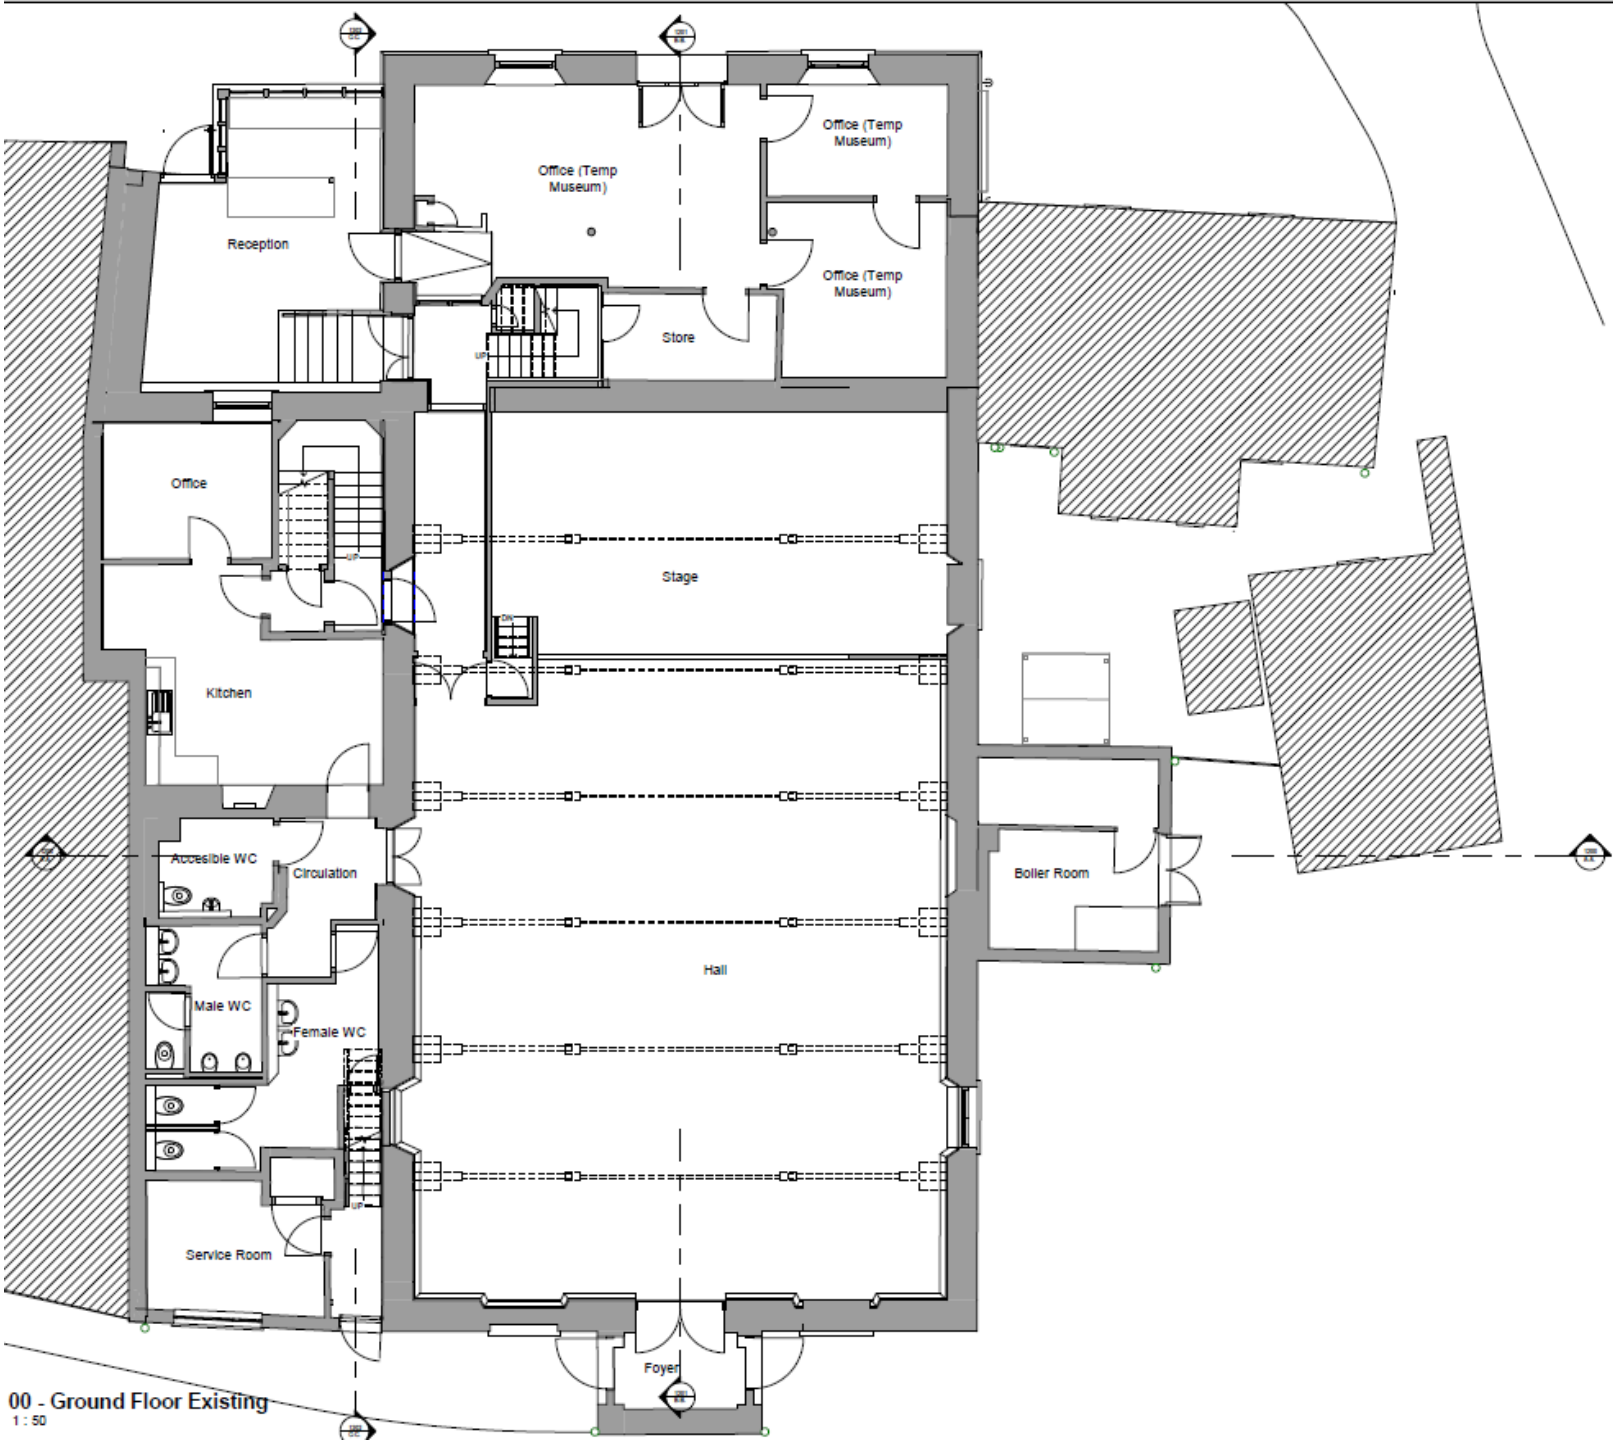


00 - Ground Floor Existing
1 : 50

Existing Ground Floor Plan

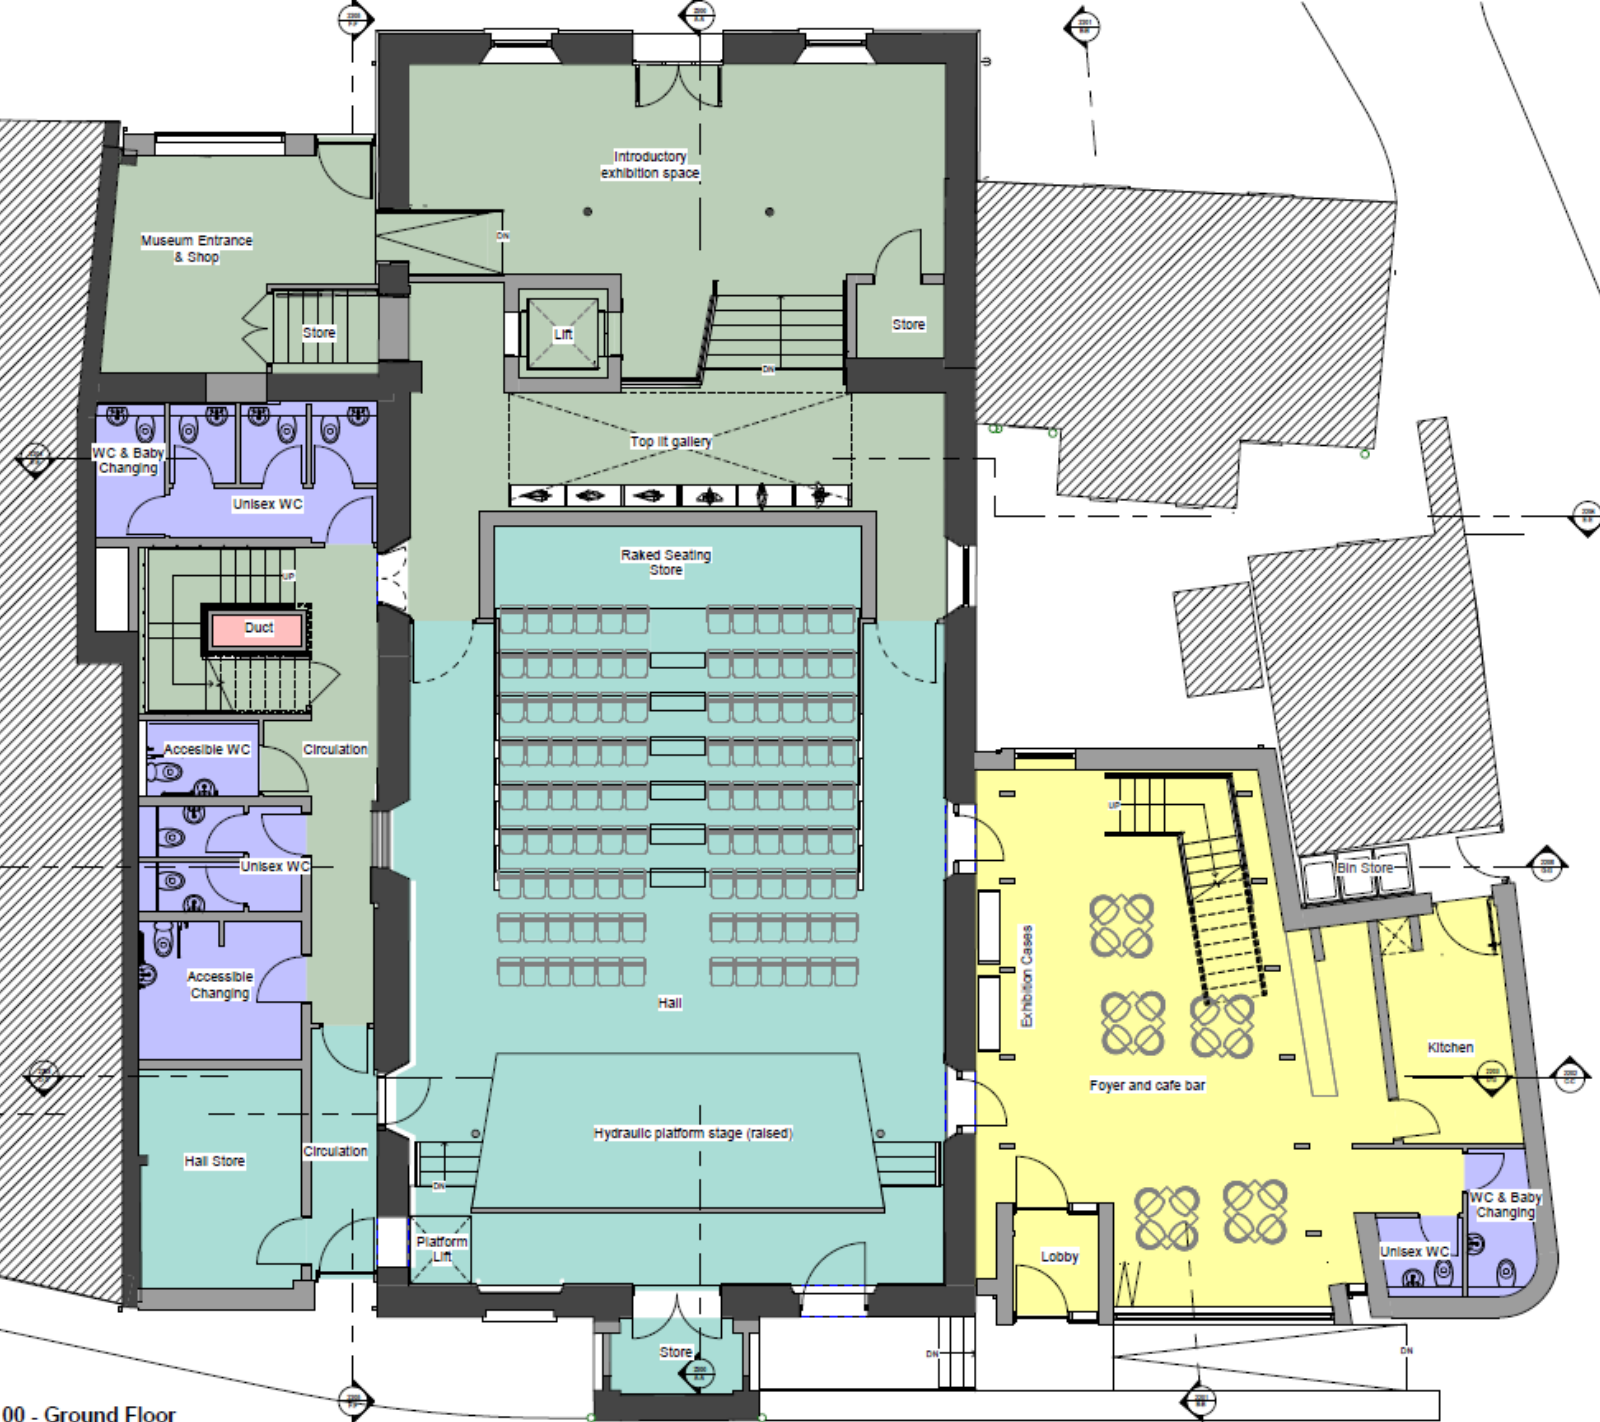


RECEIVED
By Liv Rickman at 2:36 pm, Sep 25, 2023

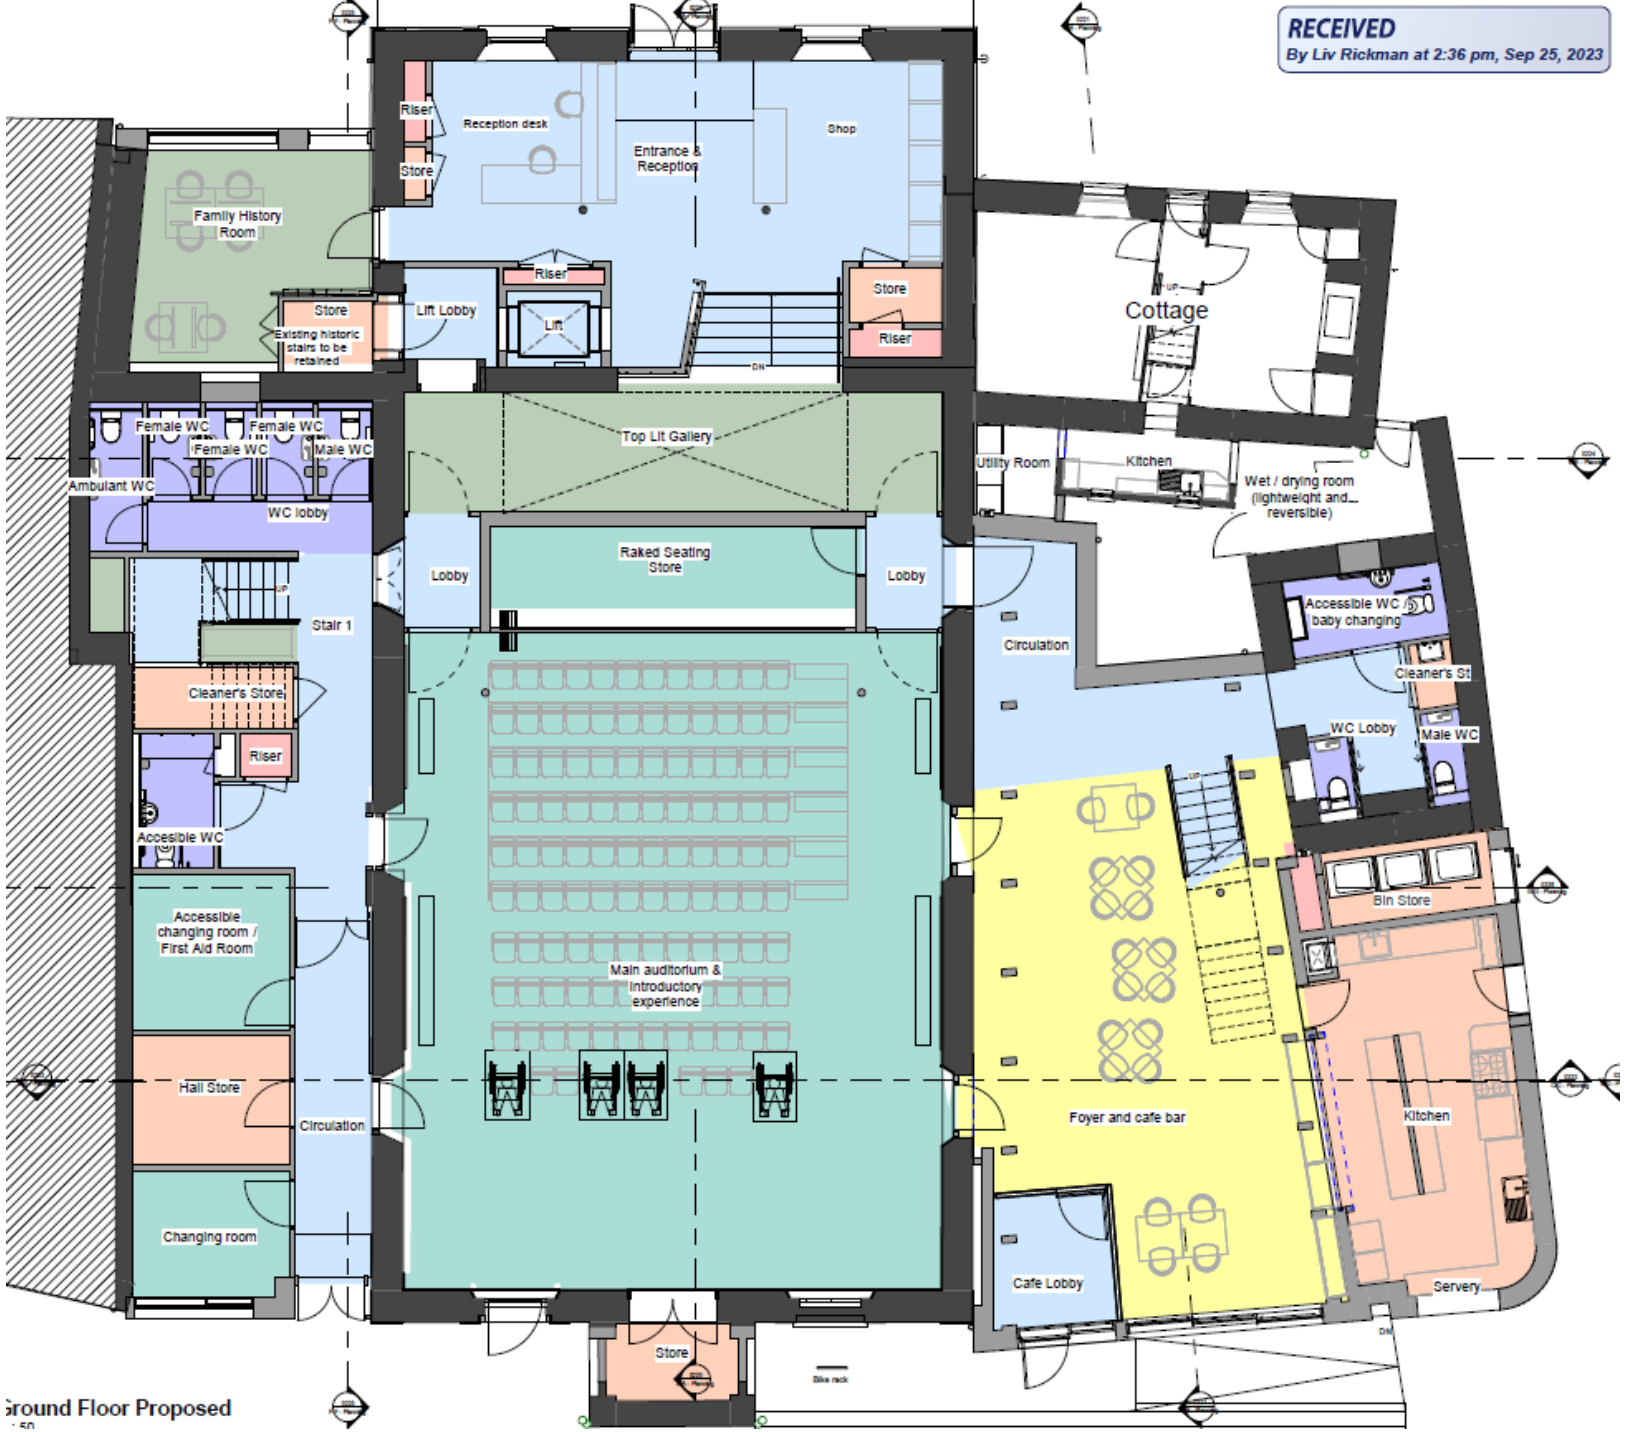


Ground Floor Proposed

Proposed 2023 Ground Floor Plan

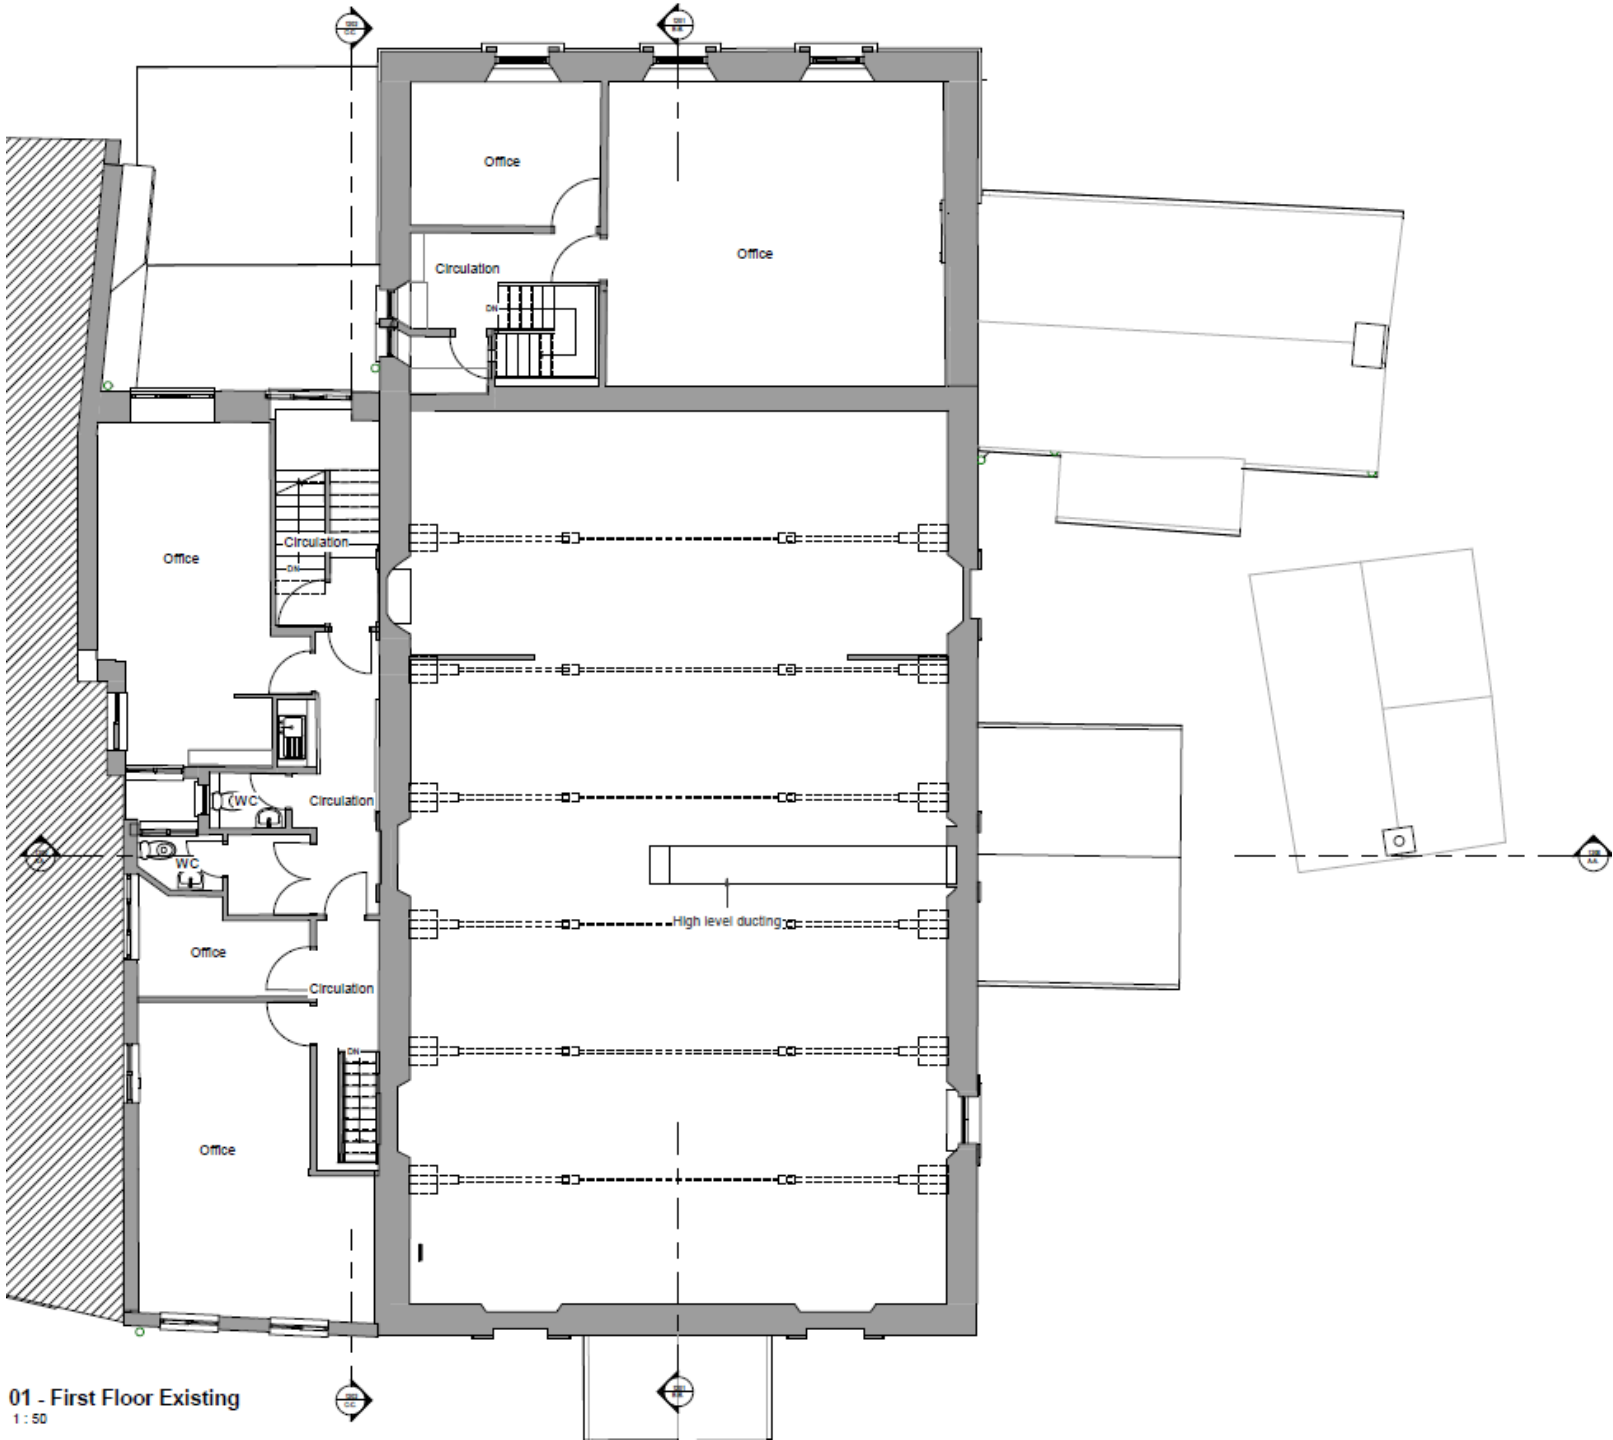


01 - First Floor Existing
1 : 50

Existing First Floor Plan

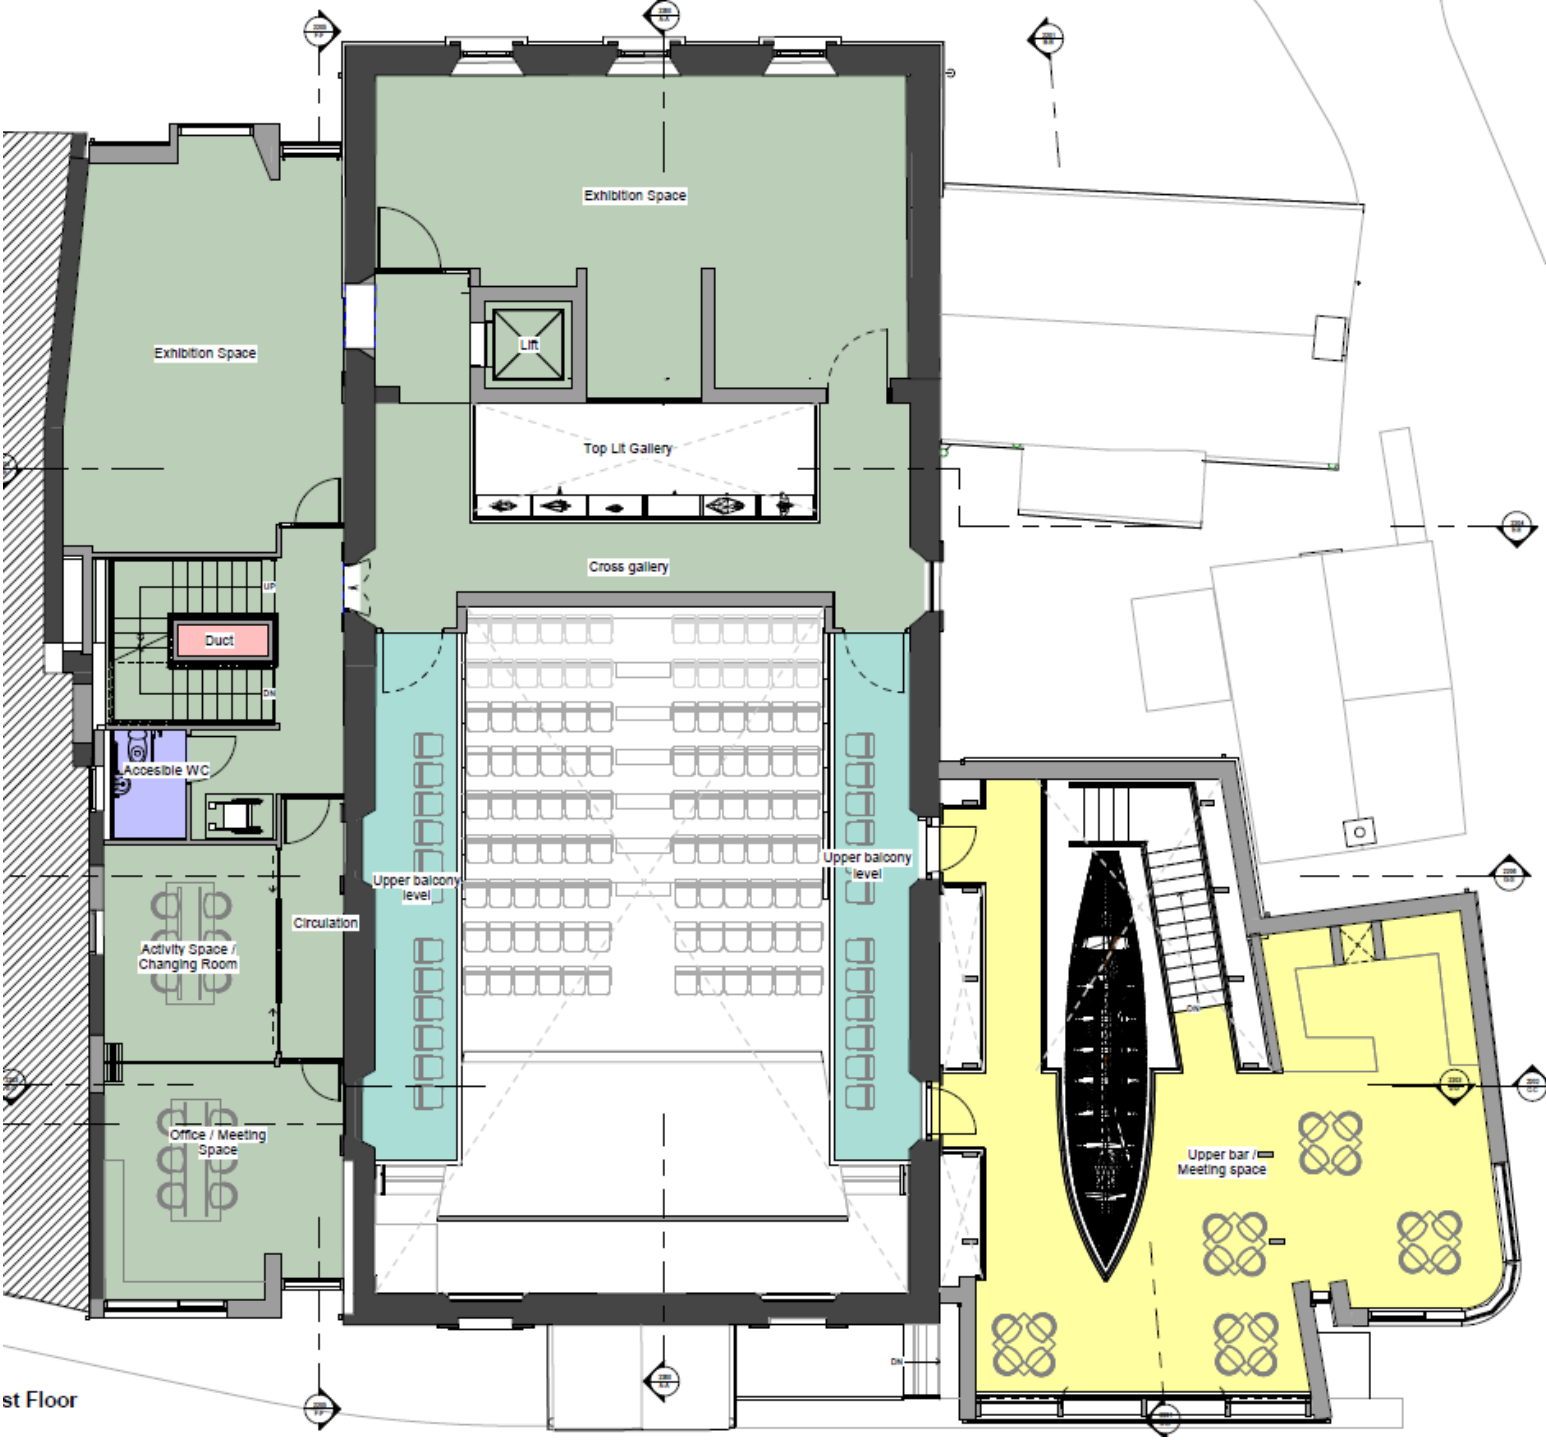


Approved 2022 First Floor Plan

RECEIVED
By Liv Rickman at 3:04 pm, Sep 25, 2023

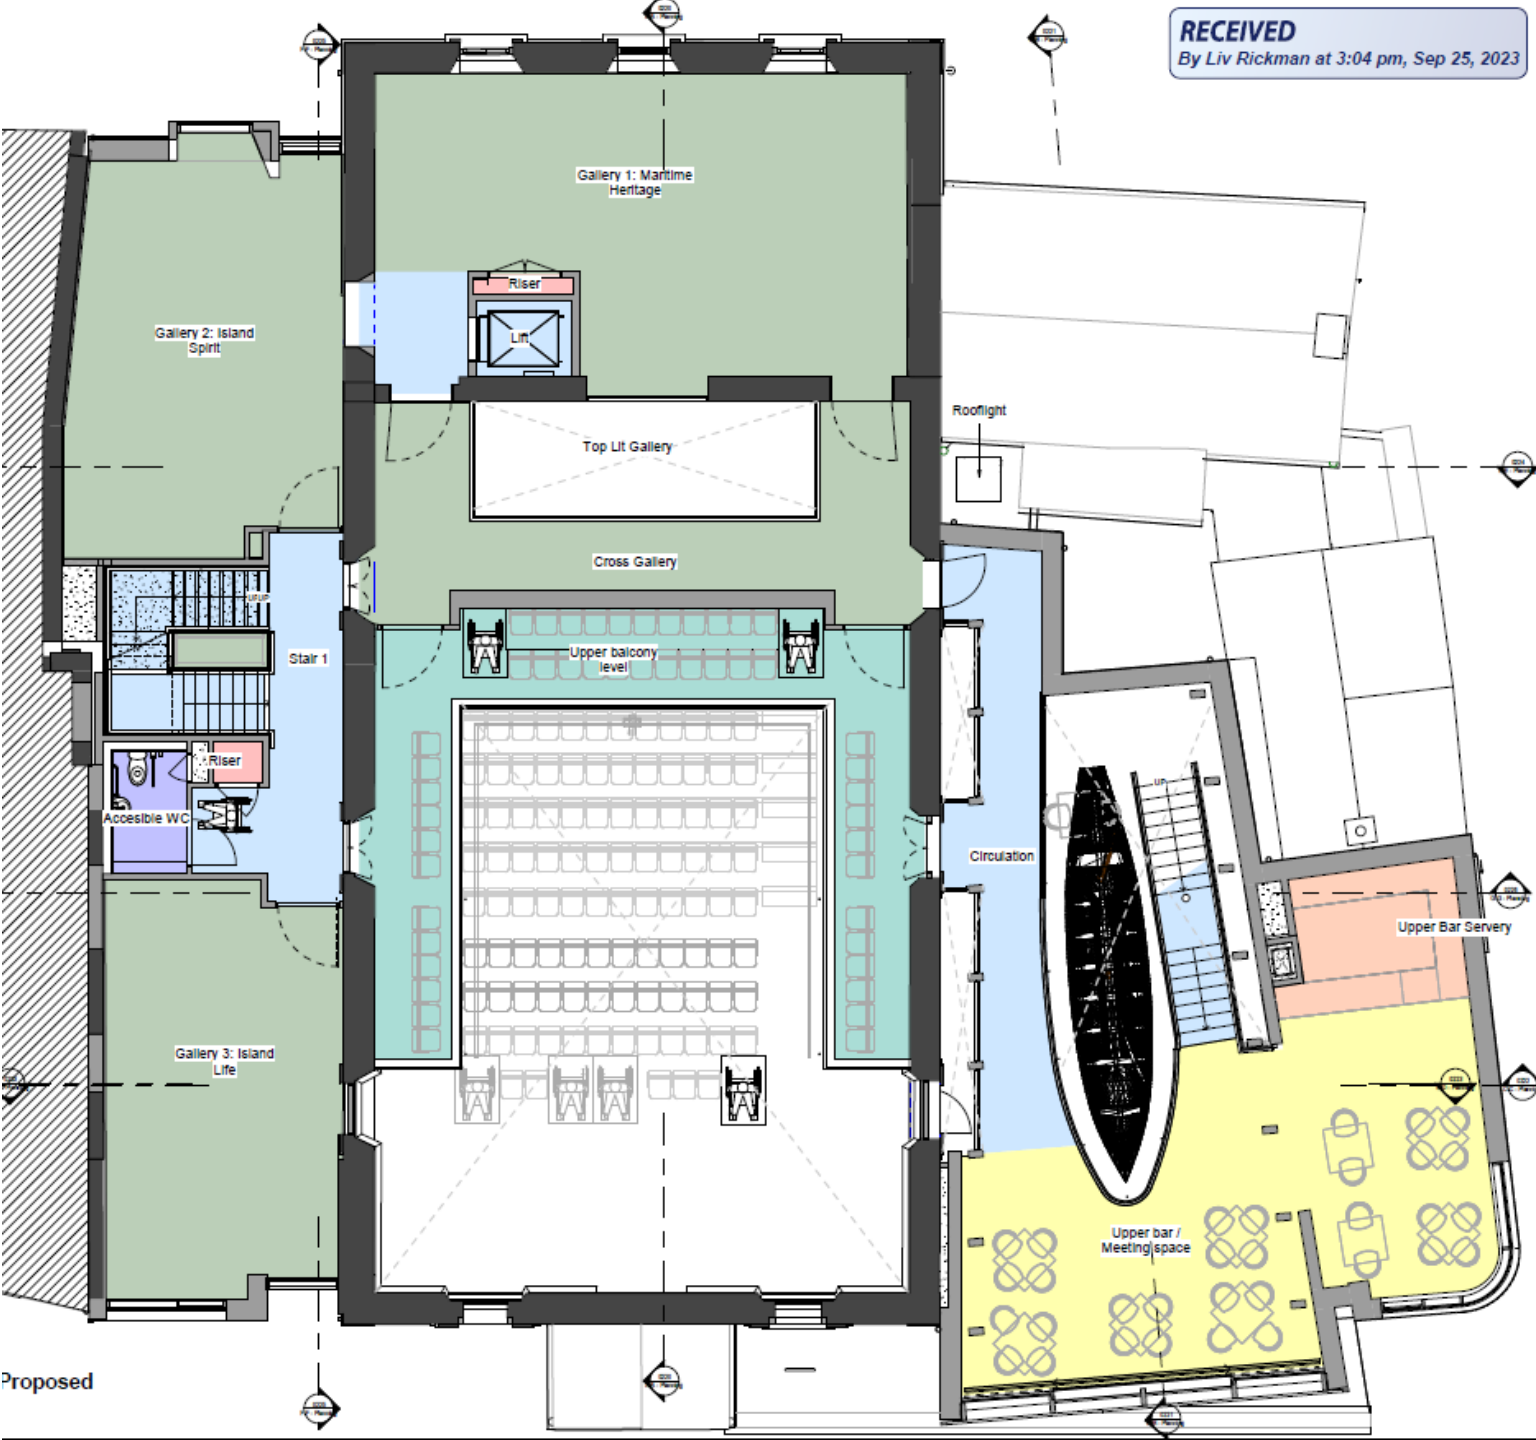


Proposed 2023 First Floor Plan

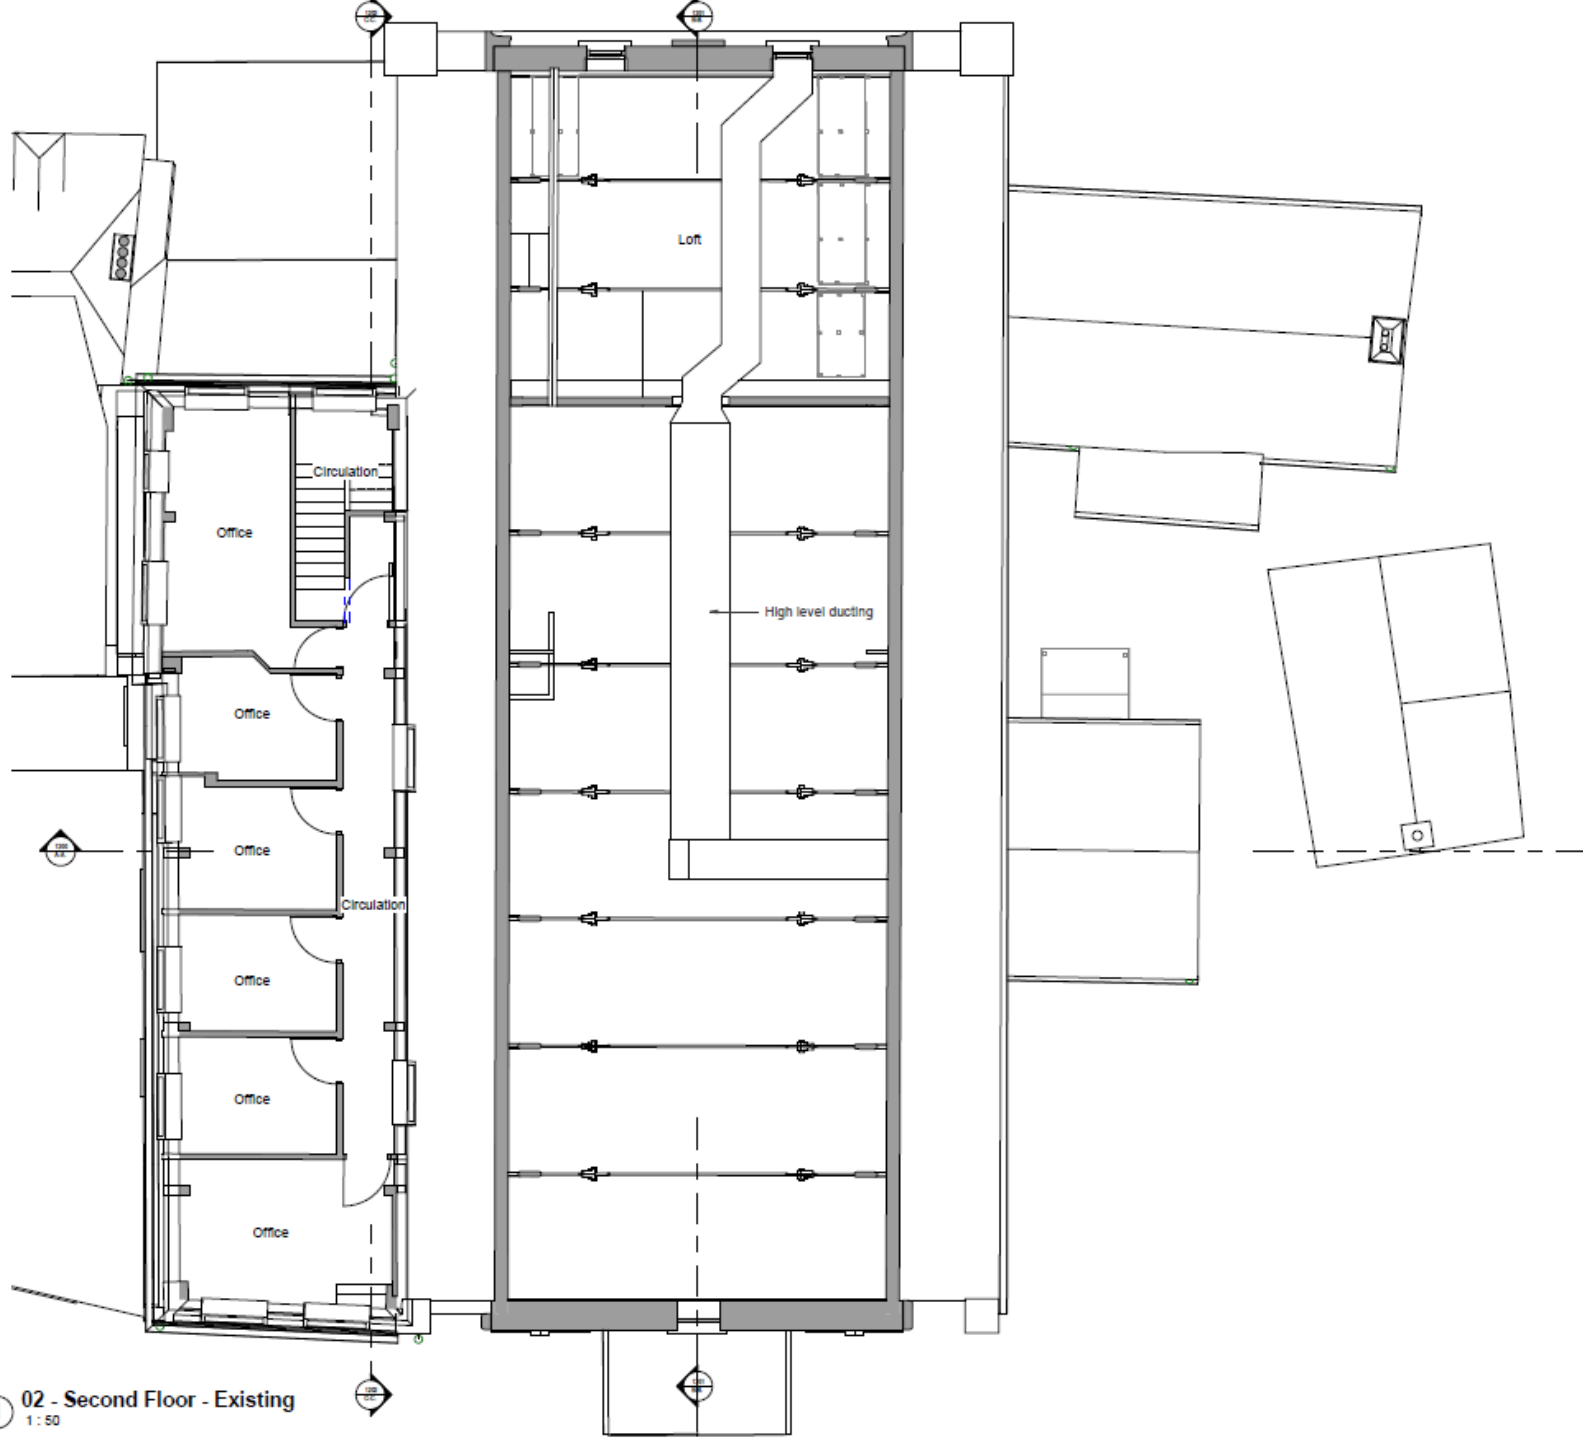


① 02 - Second Floor - Existing
1:50

Existing Second Floor Plan

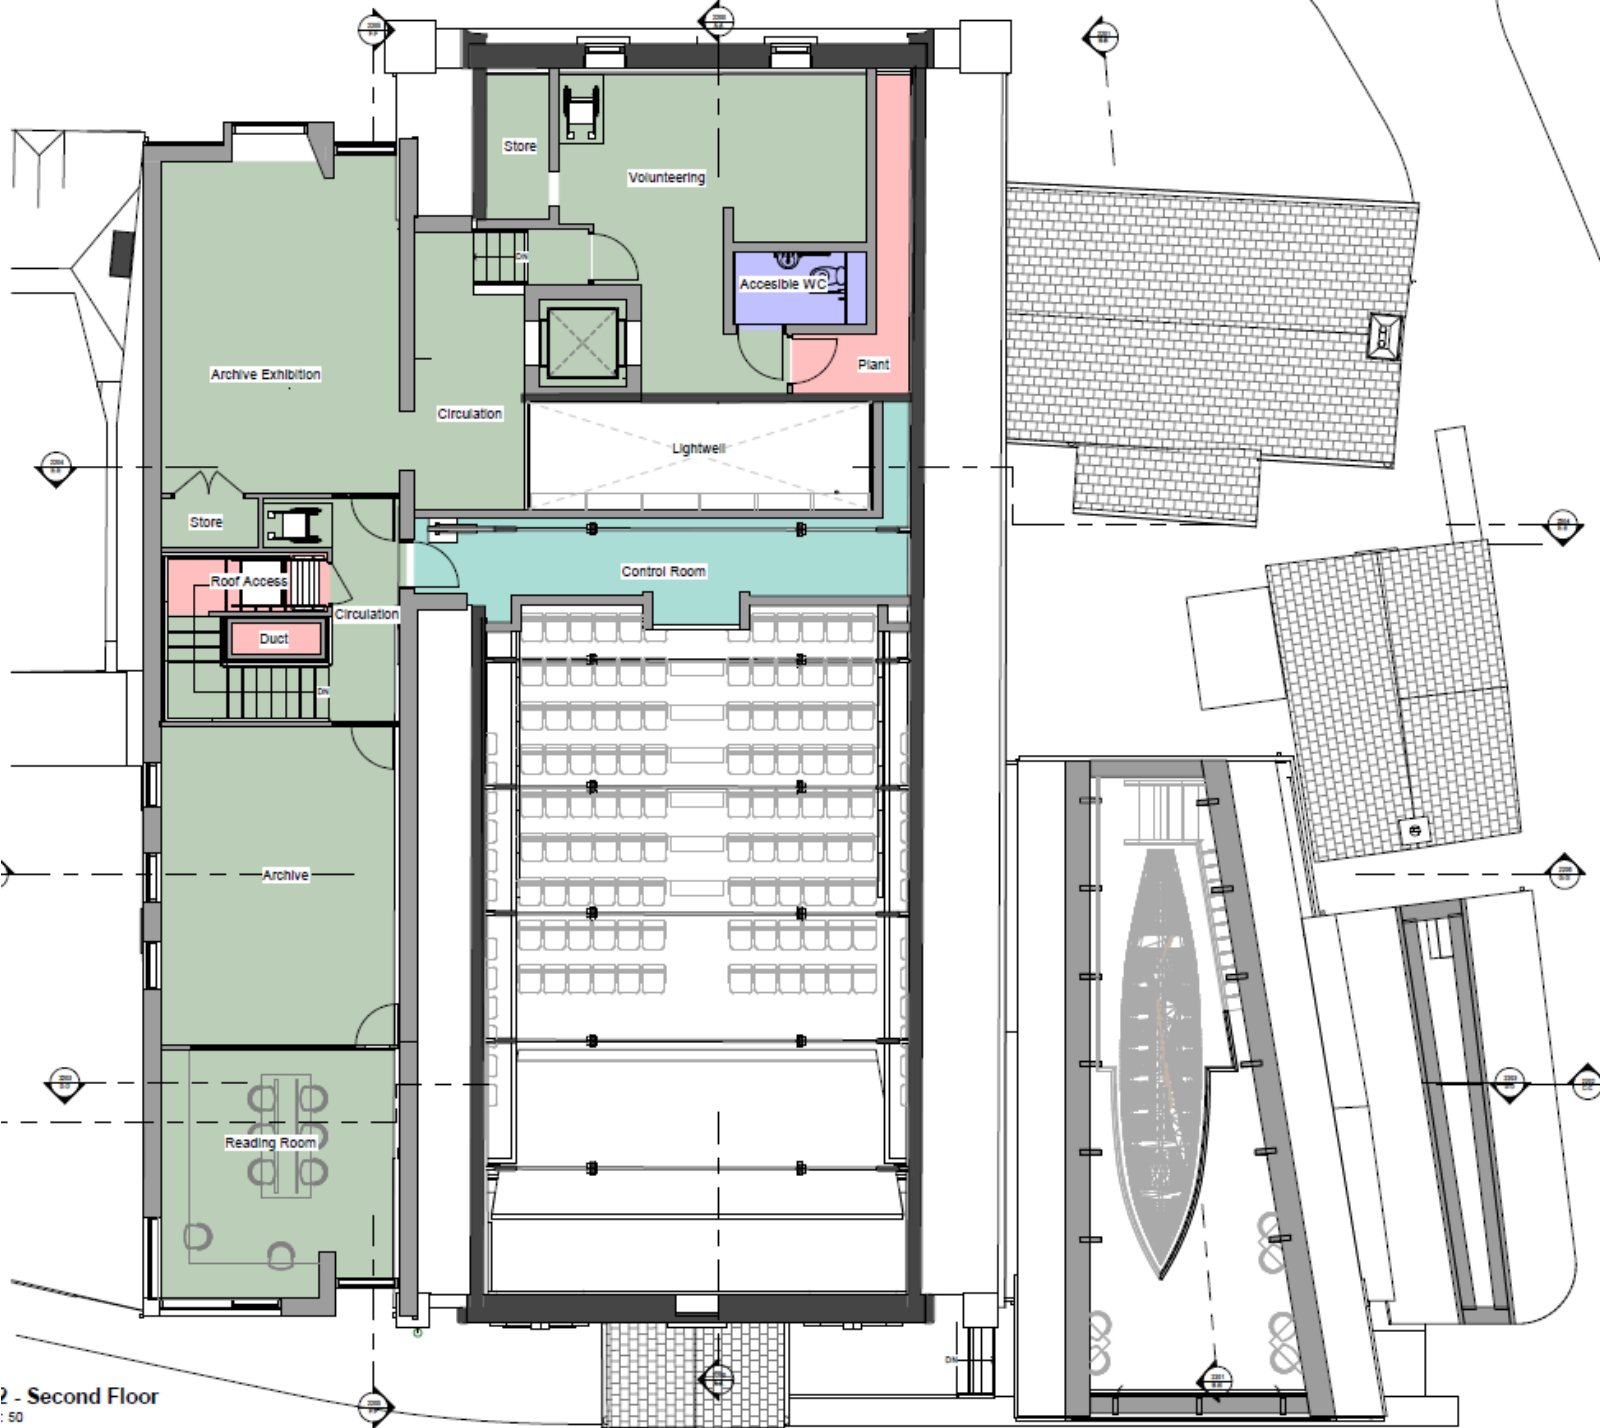


Approved 2022 Second Floor Plan

RECEIVED
By Liv Rickman at 3:02 pm, Sep 25, 2023

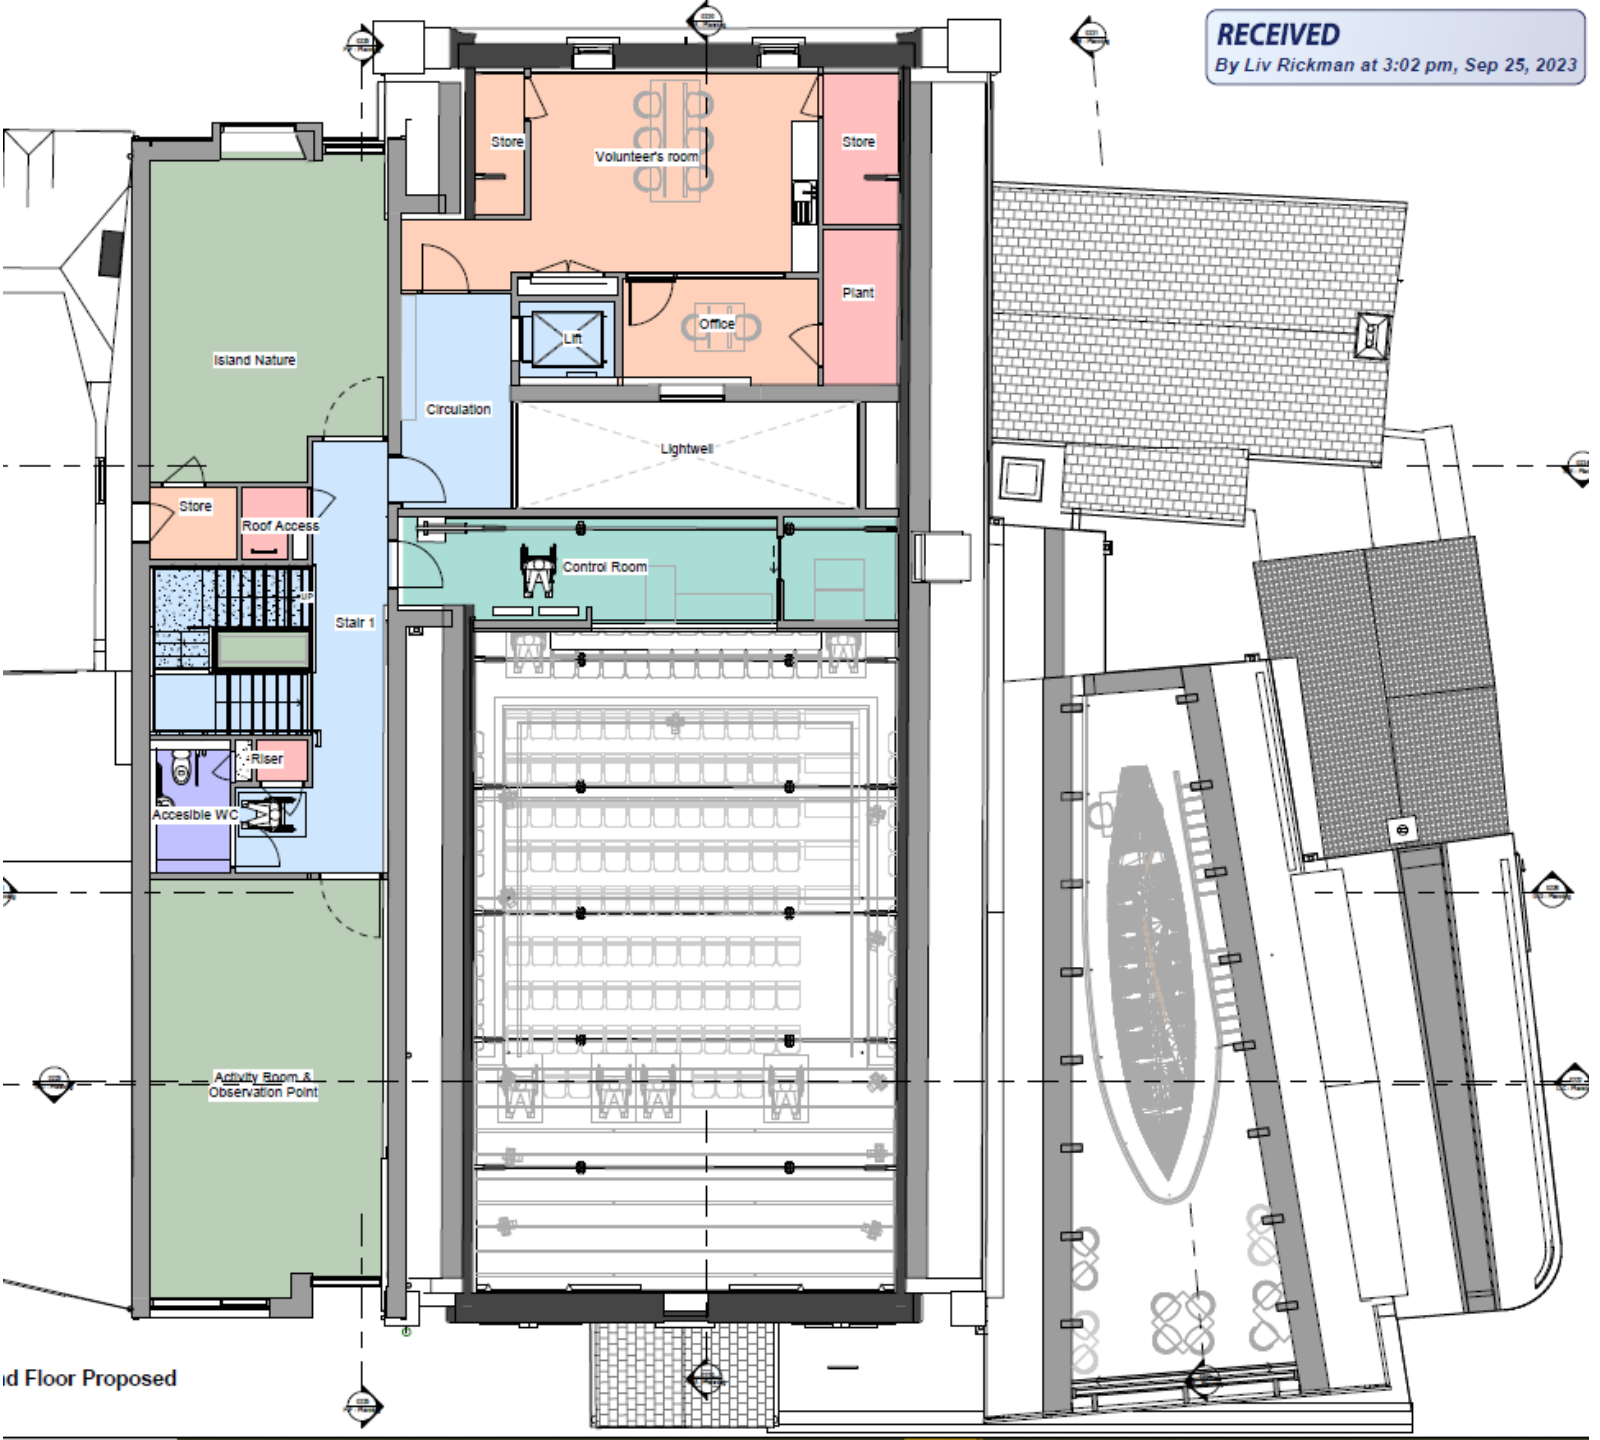


id Floor Proposed


Proposed 2023 Second Floor Plan

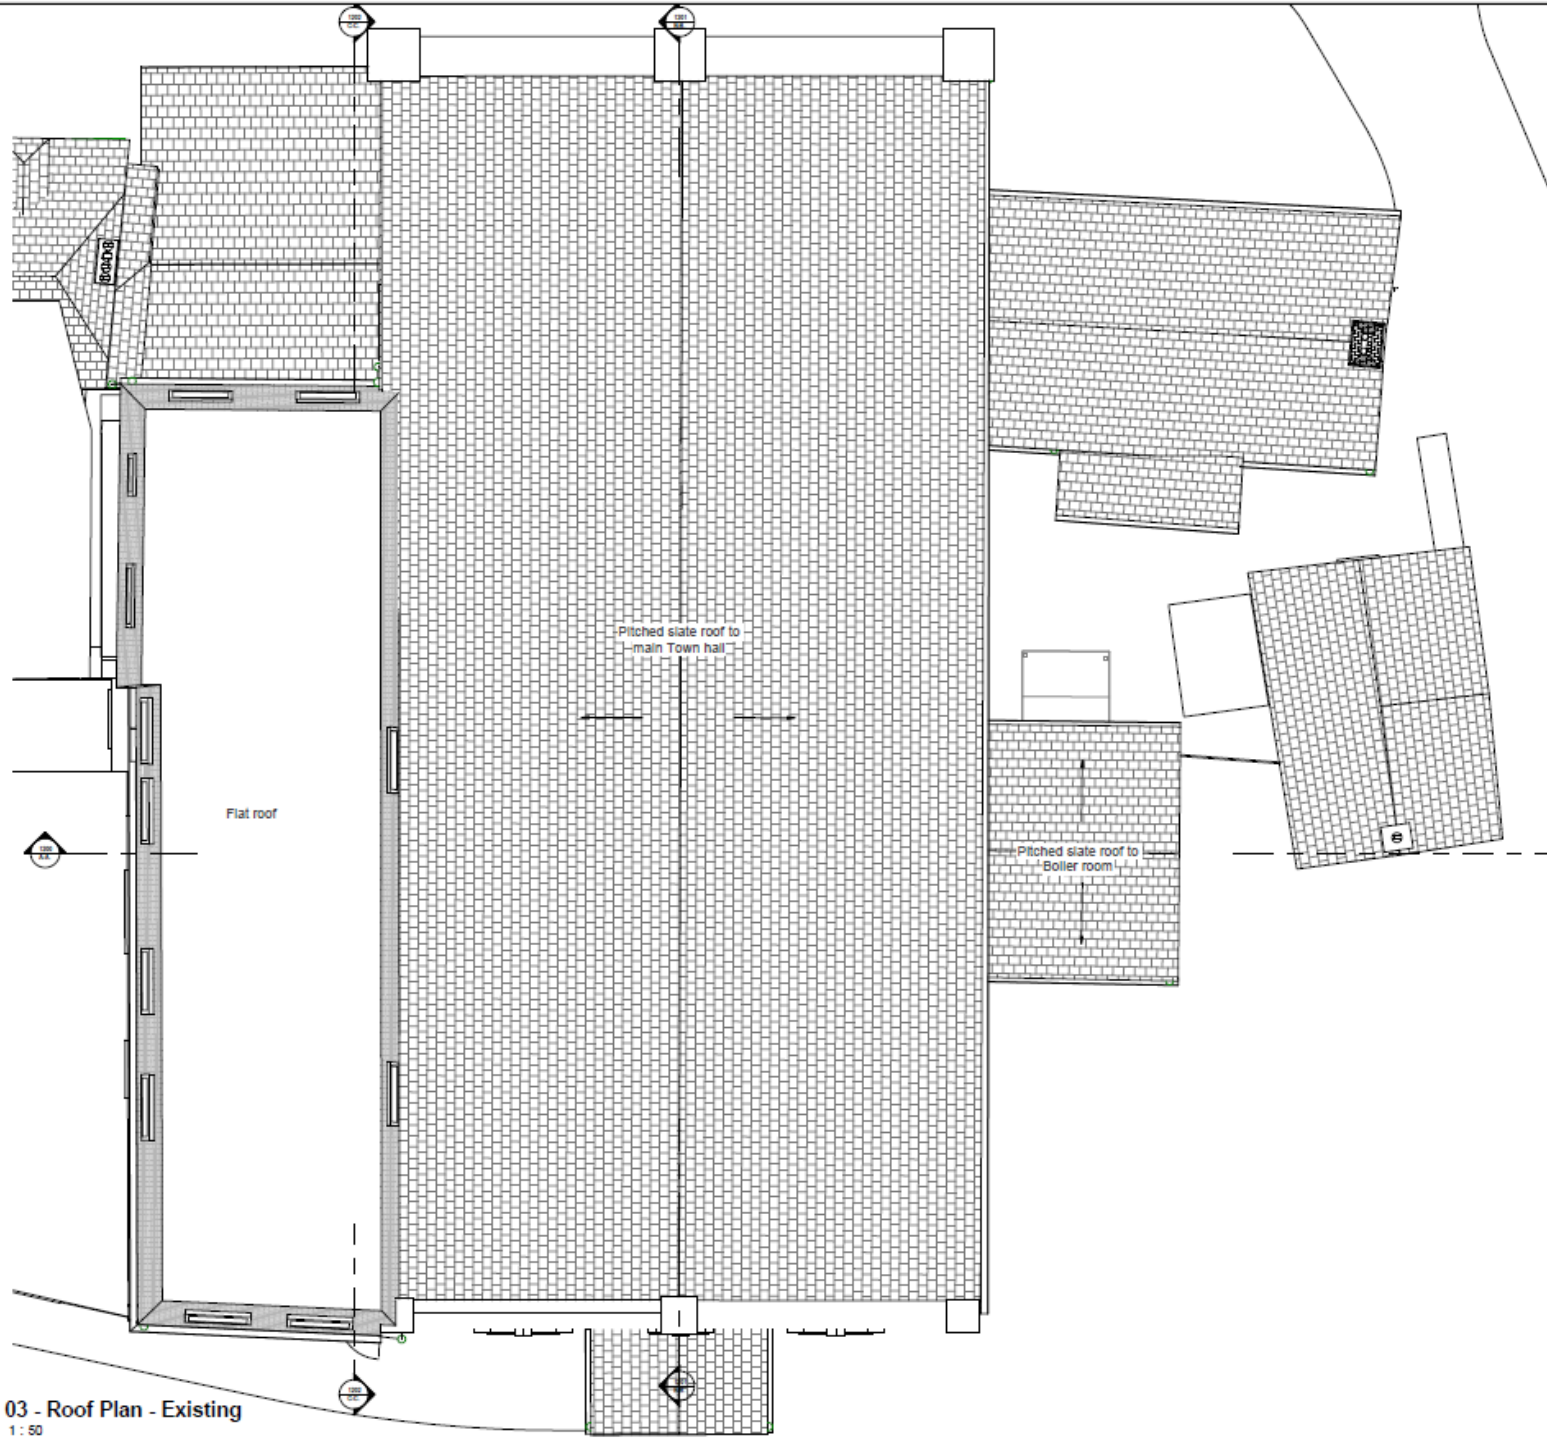

1 03 - Roof Plan - Existing
1 : 50

Existing Roof Plan

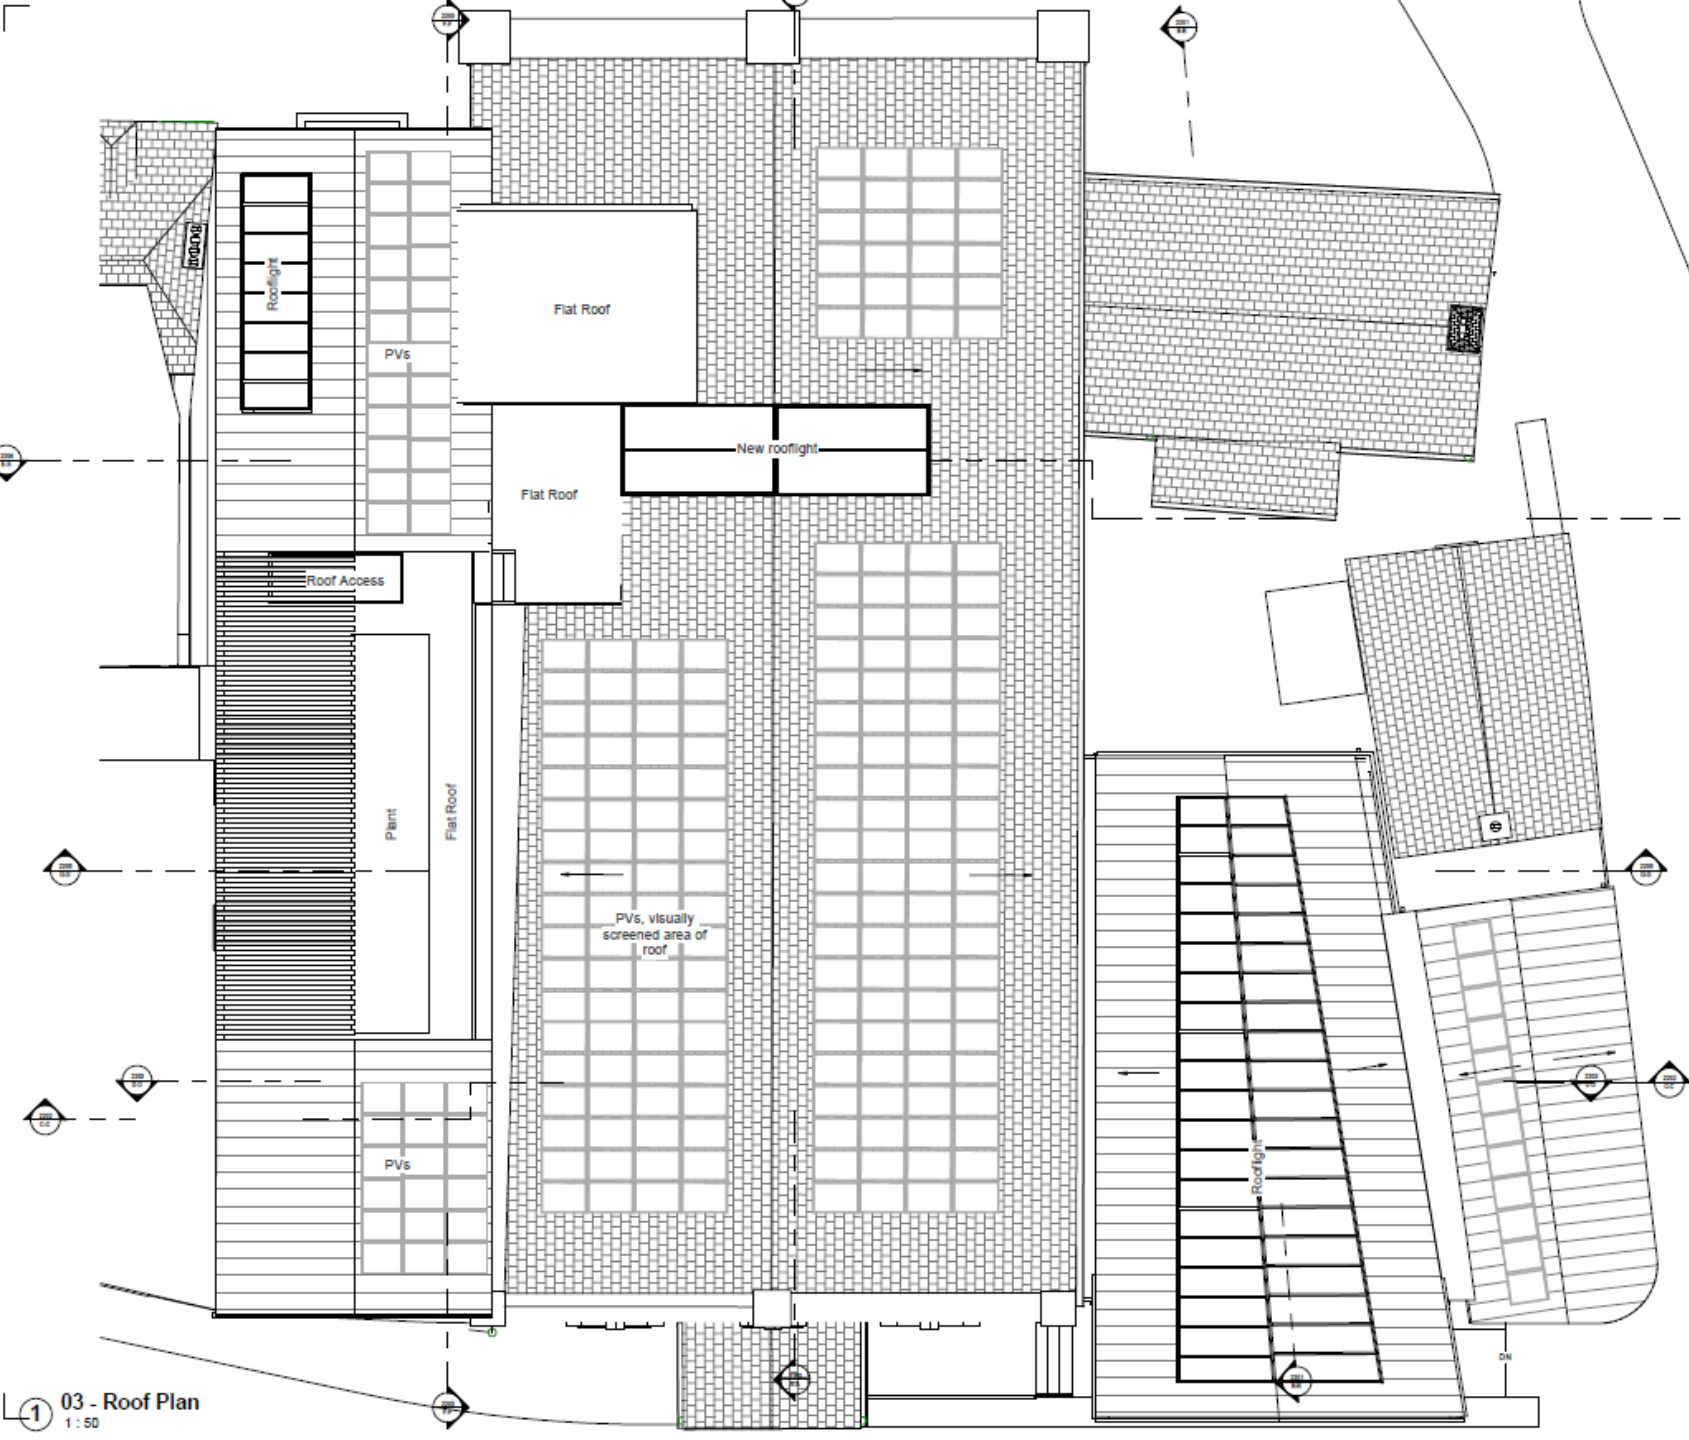

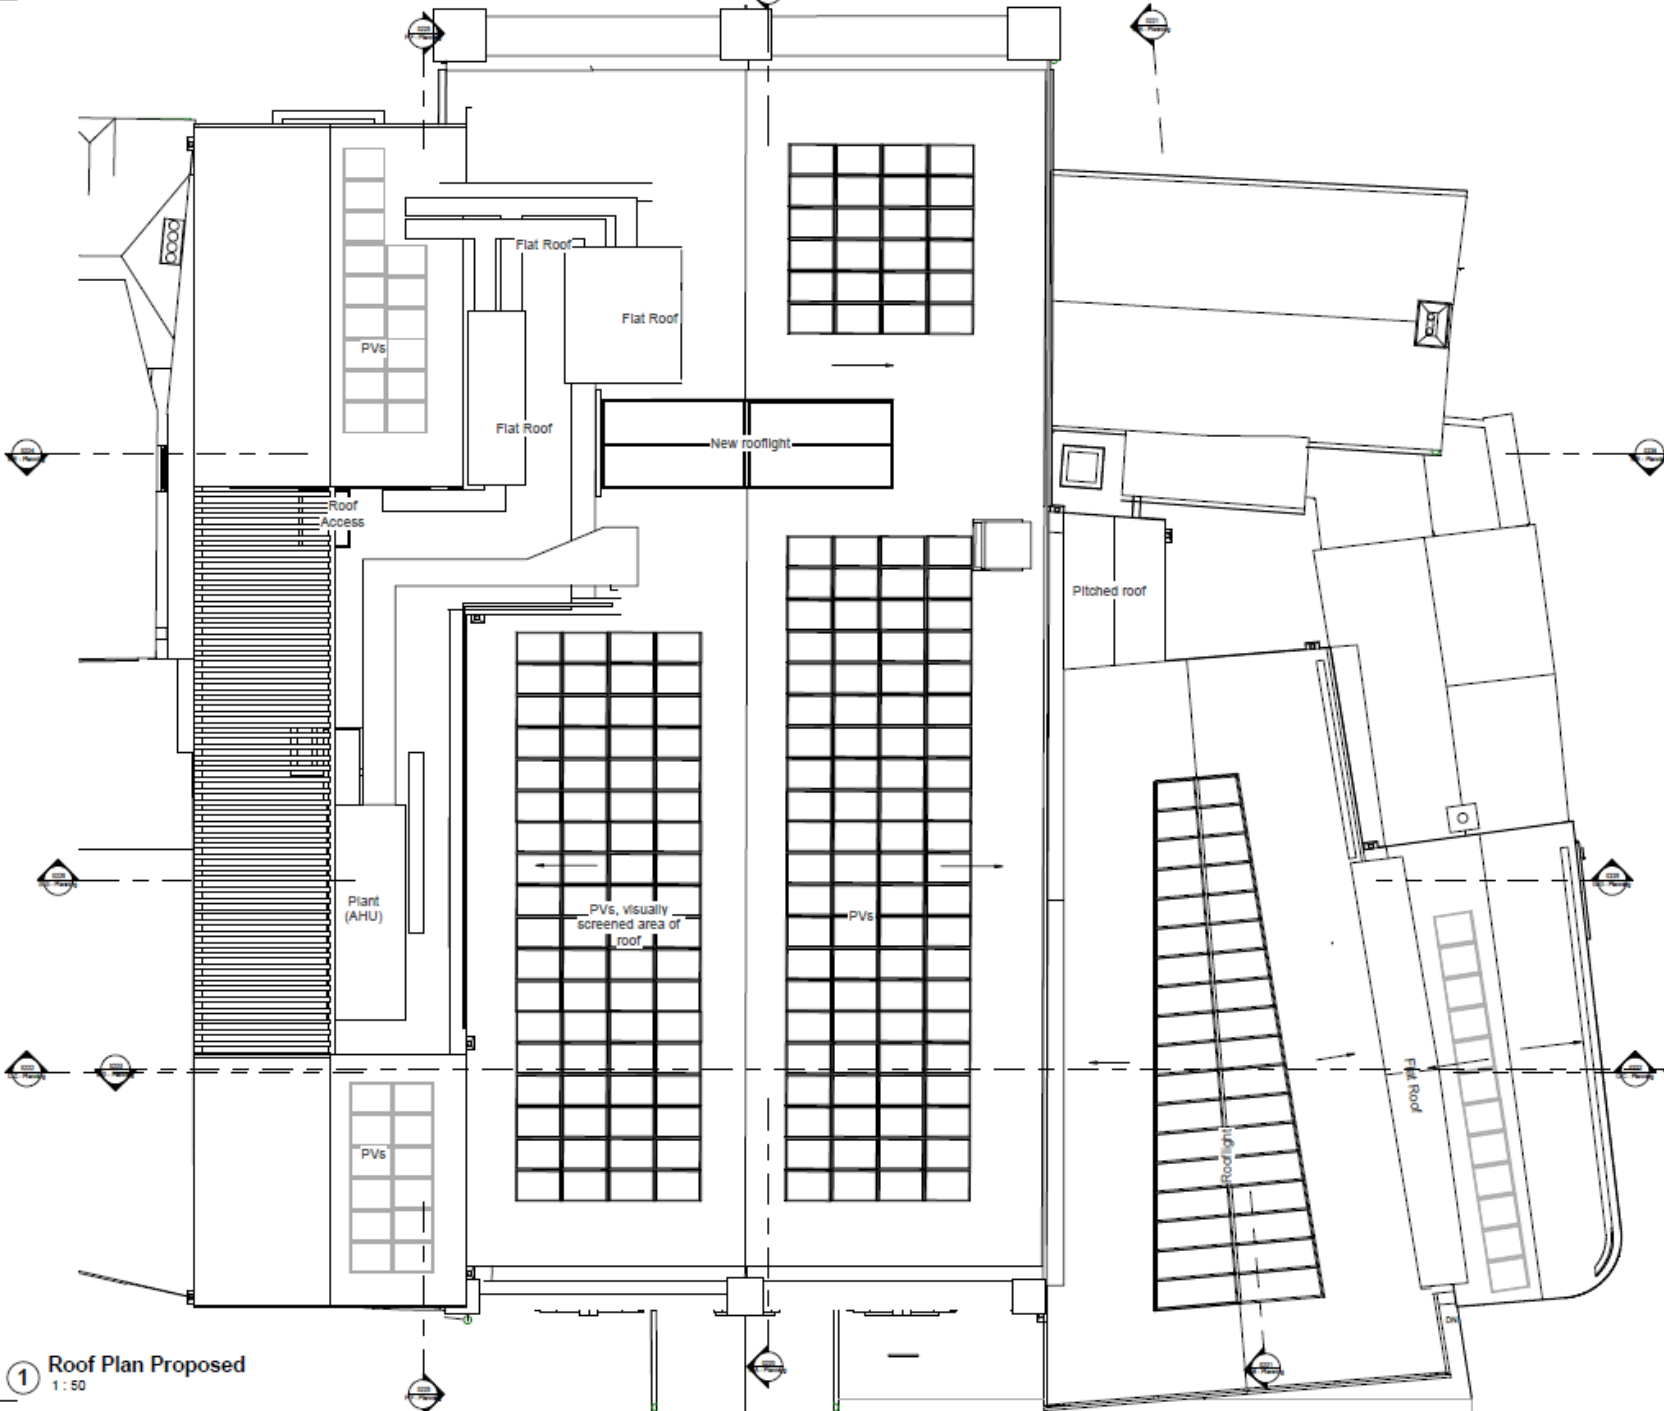

① Roof Plan Proposed
1:50

Proposed 2023 Roof Plan