




Council of the ISLES OF SCILLY

BT Phone Box, Telegraph Tower, Telegraph Road, St Mary's

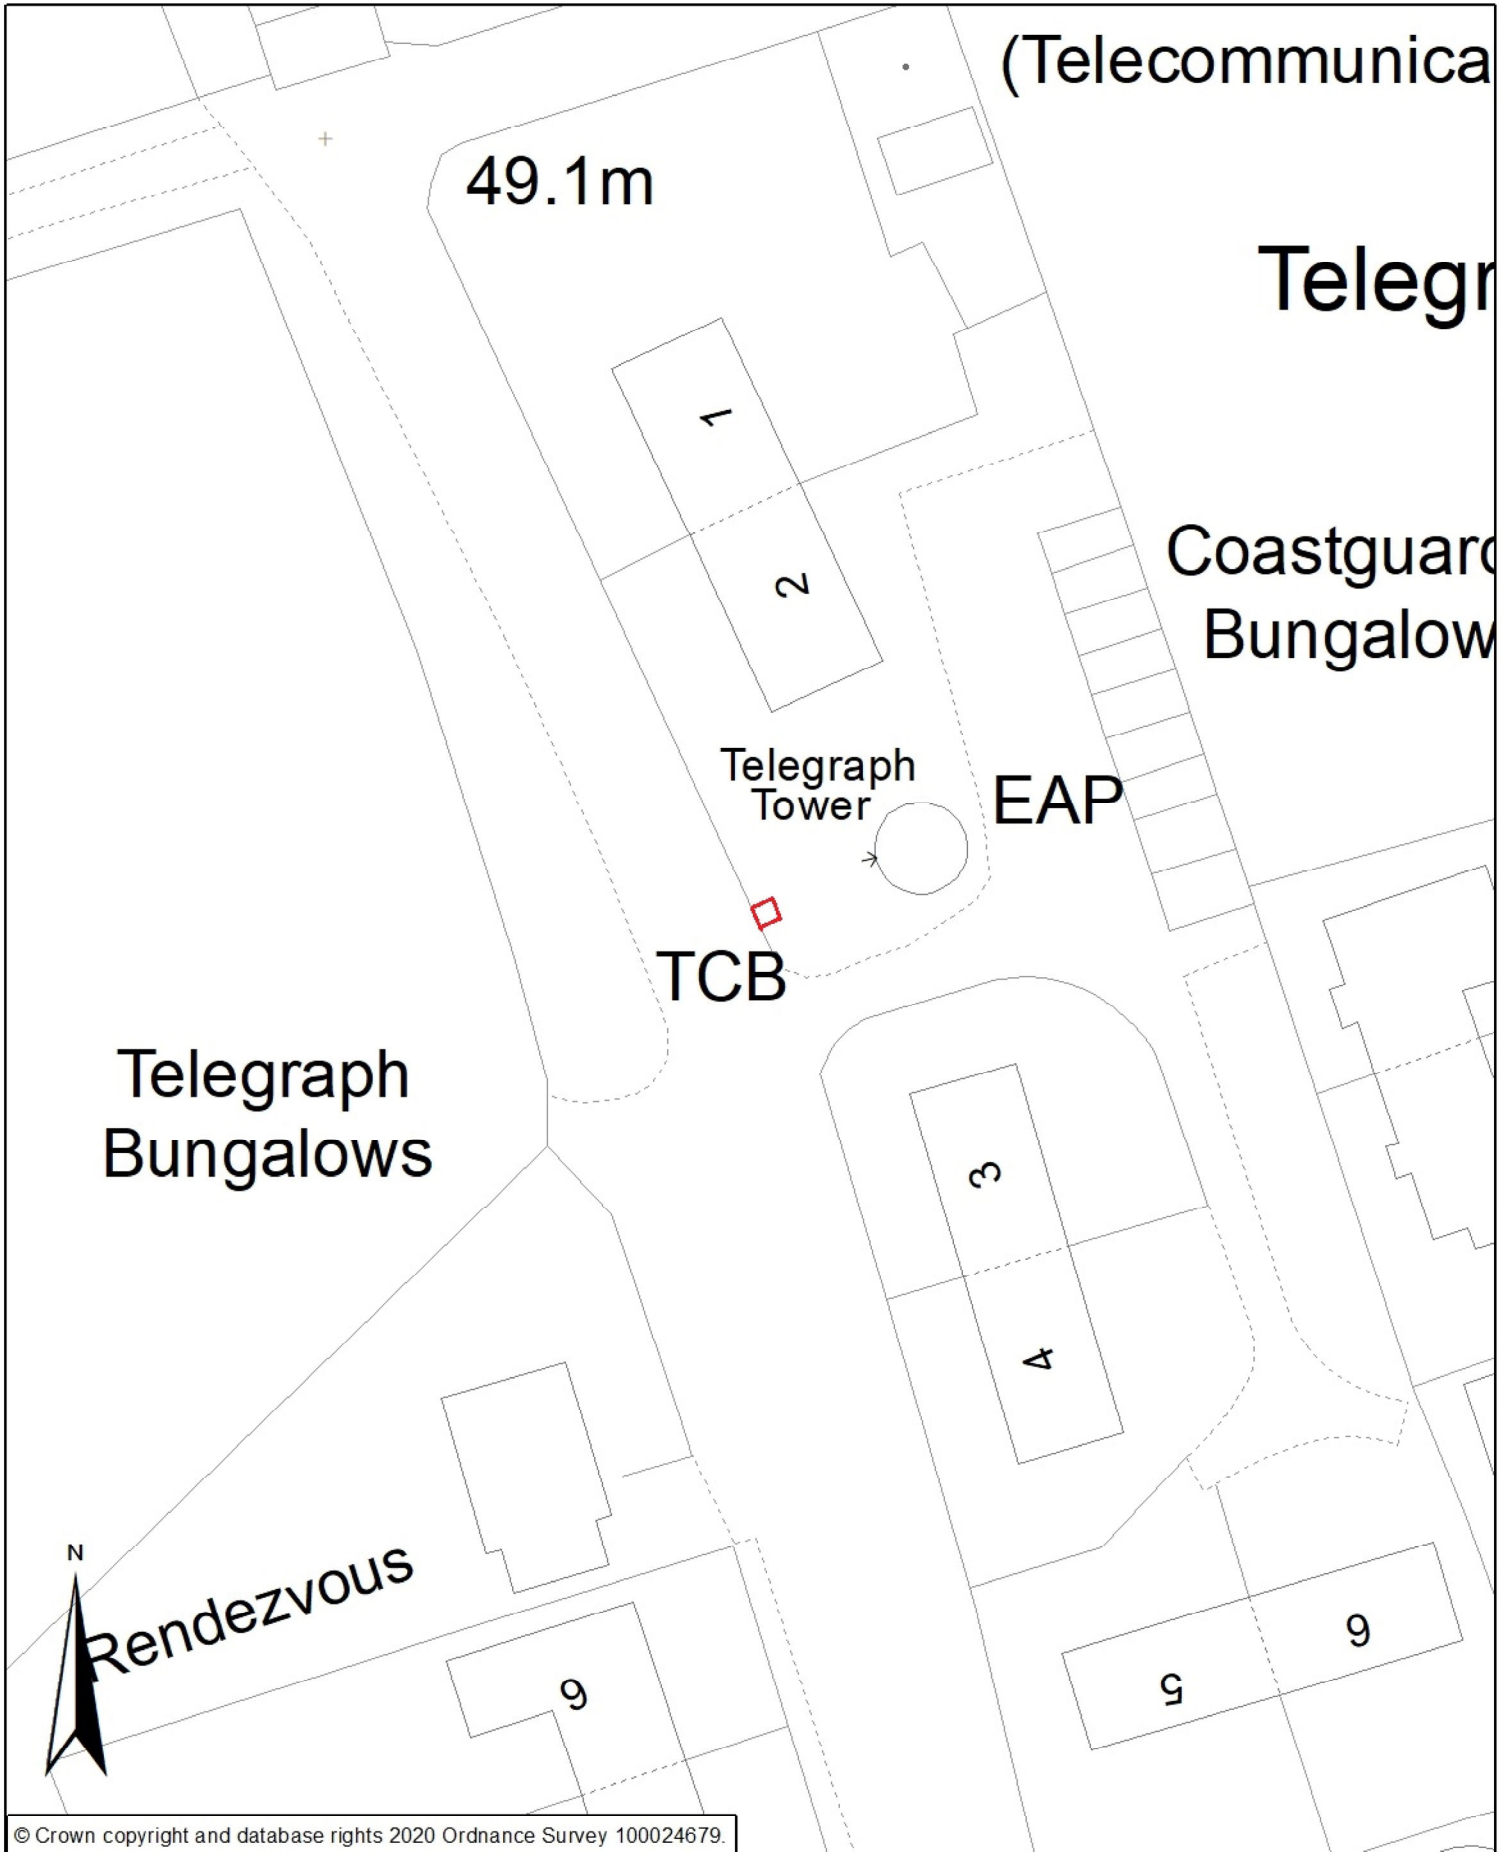

© Crown copyright and database rights 2020 Ordnance Survey 100024679.

1:500 @A4 Meters
0 2.5 5 10 15 20 25

For use and reproduction by the Council of the Isles of Scilly only.
Council of the Isles of Scilly, Town Hall, The Parade, St Mary's, Isles of Scilly, TR21 0LW