




WEST (FRONT) ELEVATION

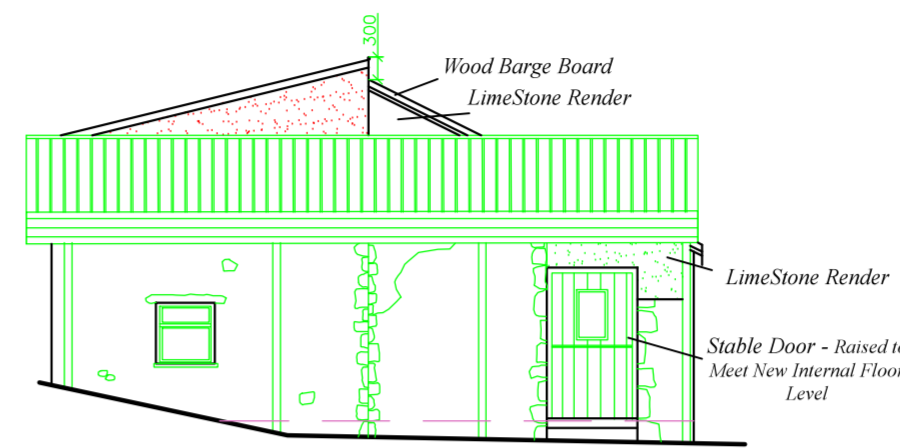

SOUTH (SIDE) ELEVATION

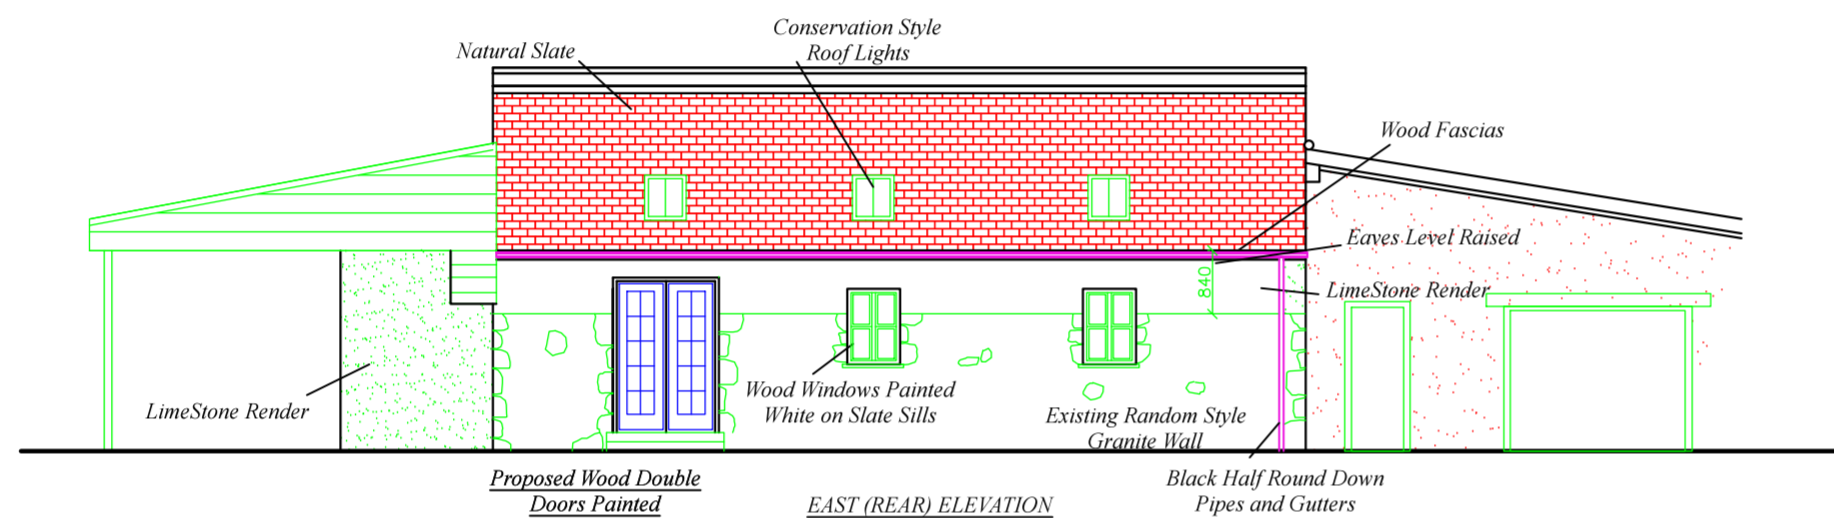

EAST (REAR) ELEVATION

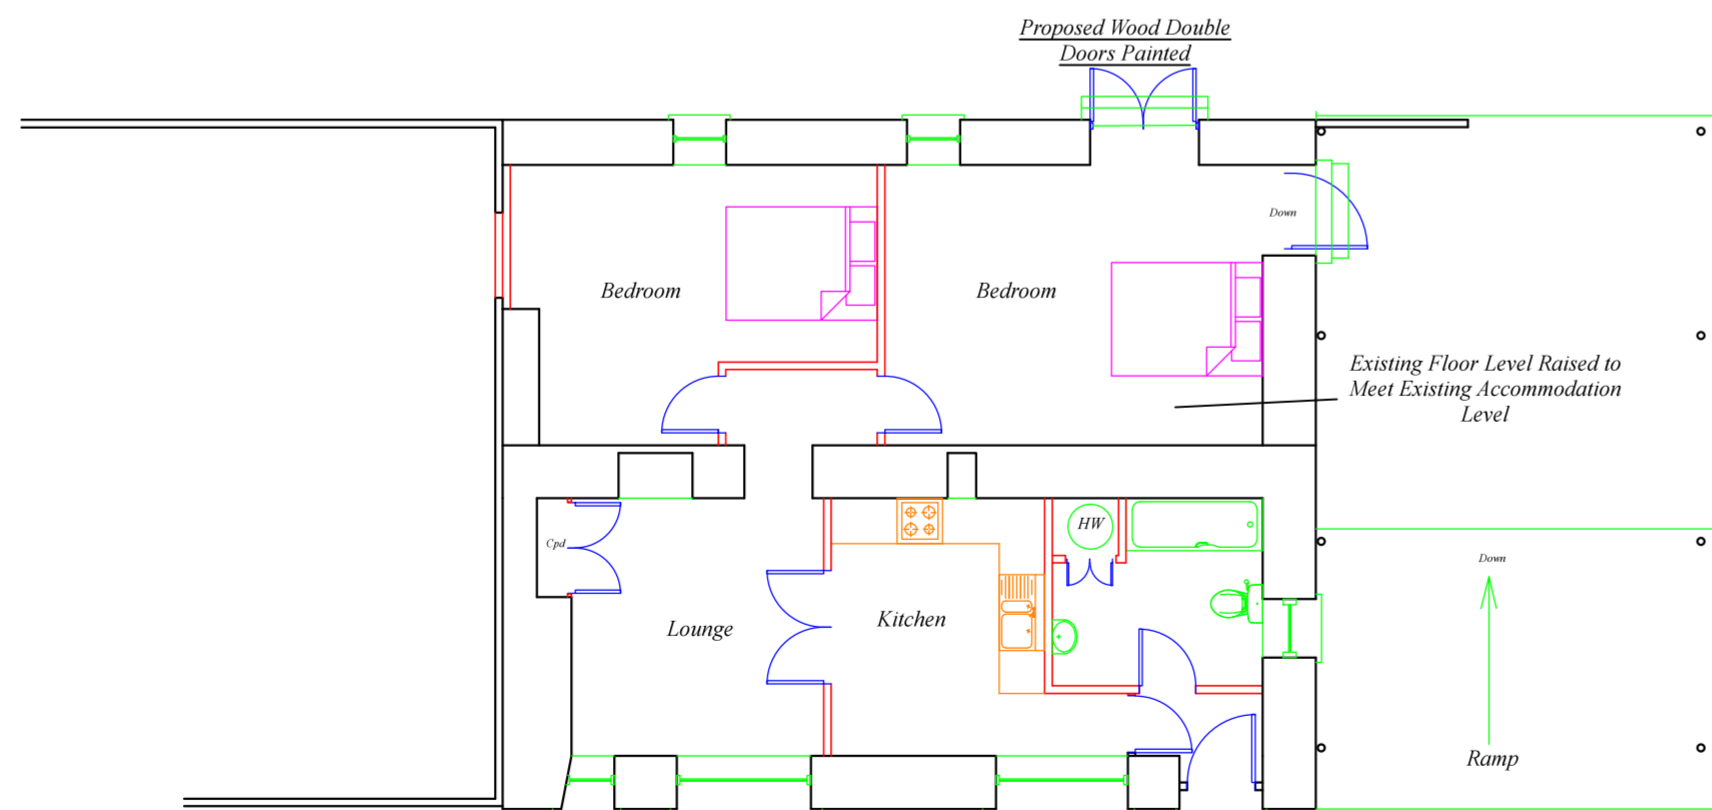

GROUND FLOOR PLAN

*The 'Dogs House'  
Newford House  
Telegraph  
St. Mary's  
Isles of Scilly*

*Proposed  
Amendments to  
Improvements to  
Accommodation  
Plan and  
Elevations*

*Mr G. Lethbridge*

© Copyright - These Plans Remain the Property of Paul Osborne

Date - January 2014  
Amended -  
Scale - 1 : 100

PAUL OSBORNE  
CARN THOMAS  
ST. MARY'S, ISLES of SCILLY.  
TR21 0PT Tel (01720) 423066  
Email: paul@sailscilly.com

*N.B.*-No measurements to be scaled from this drawing unless specified. Any discrepancies should be reported immediately to the architect.

**DH-GL-PAA1a**