

THE MEAD
DURLEY BROOK ROAD
DURLEY
SOUTHAMPTON
HAMPSHIRE
SO32 2AR
TEL : 023 8060 1876
MOBILE :
07973 348165
EMAIL :
PAUL@PSLANDSURVEYS.COM

CONTRACT: - TREGARTHEN'S HOTEL
HUGH TOWN
ISLES OF SCILLY

TITLE: - ELEVATIONS 3 OF 3


SCALE: - 1:100 @A1

DRAWING NO. 4926/12


DATE: - MARCH 2015

SURVEYOR: - PS


NOTES:
LEVELS RELATE TO O.S. DATUM

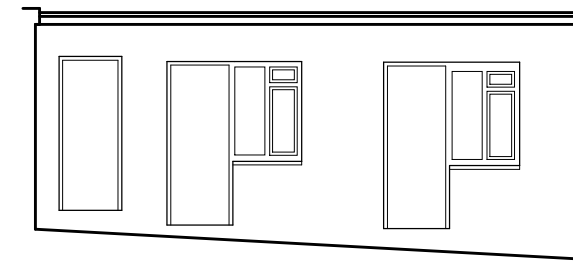


5.00m DATUM
ELEVATION 9

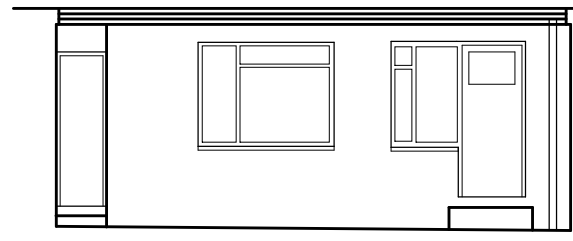

5.00m DATUM
ELEVATION 10

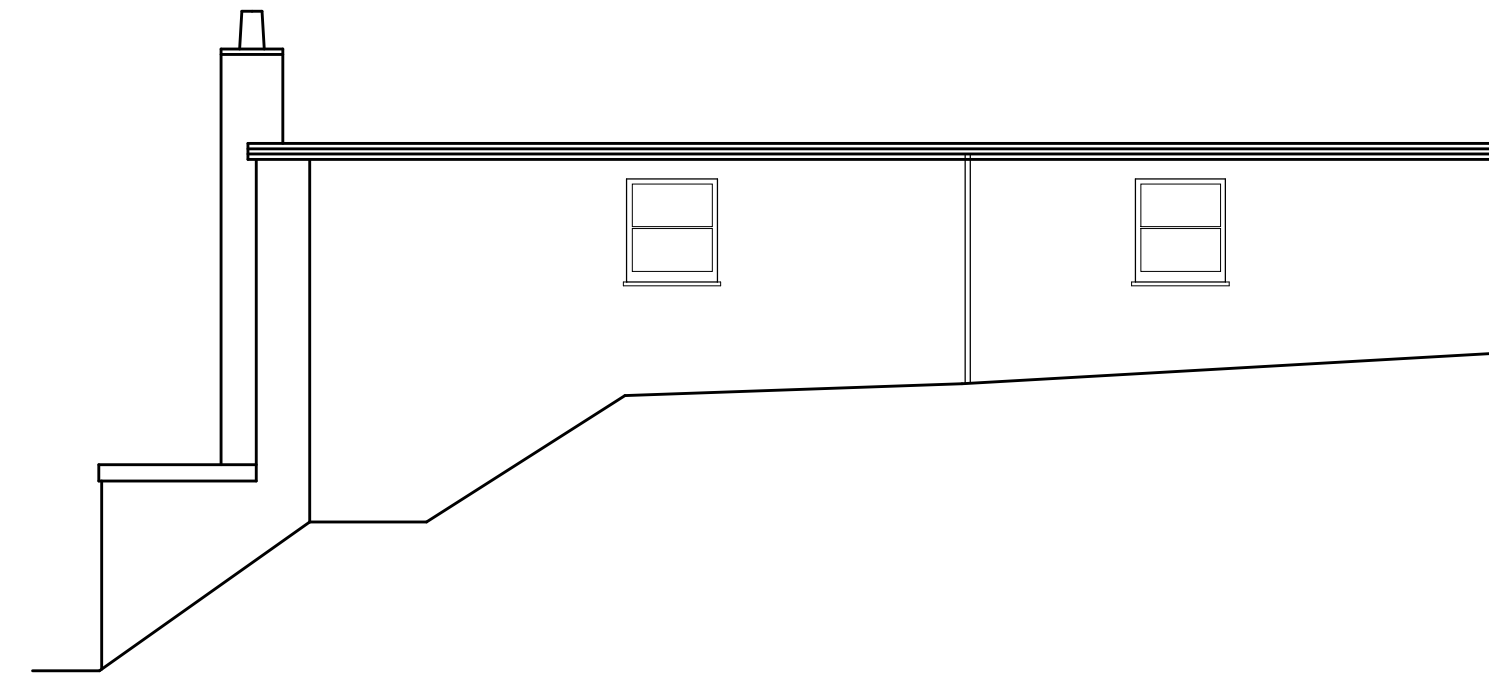


5.00m DATUM
ELEVATION 11

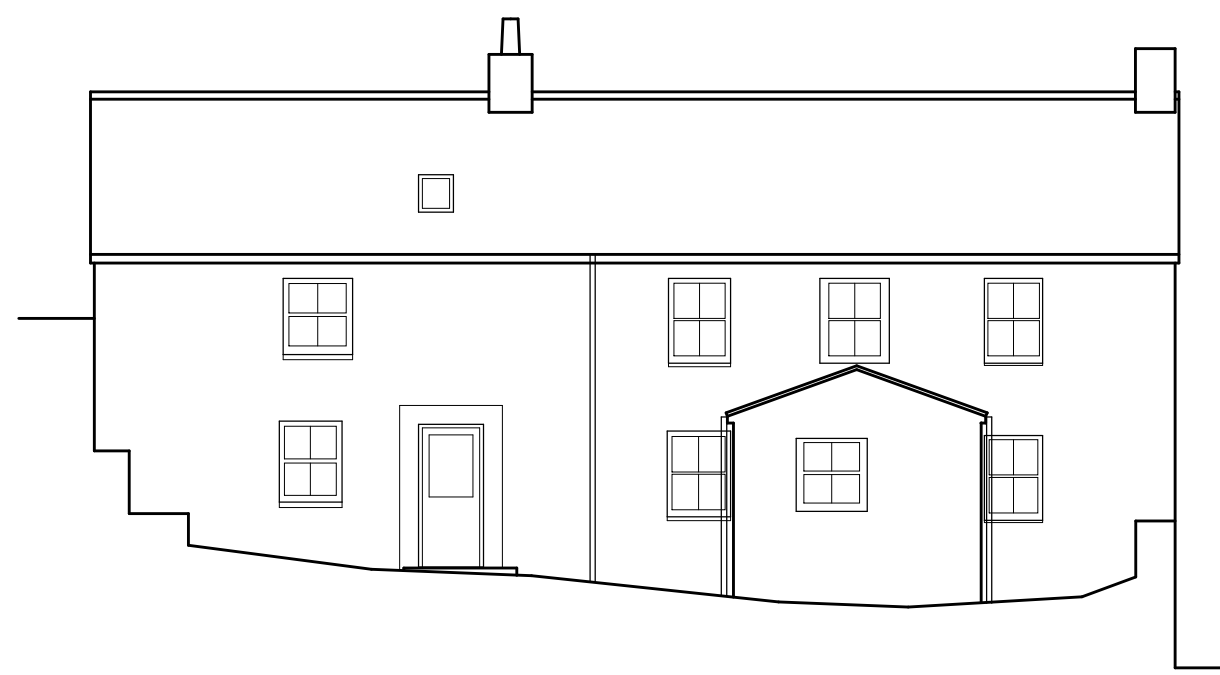



5.00m DATUM
ELEVATION 12



5.00m DATUM
ELEVATION 13

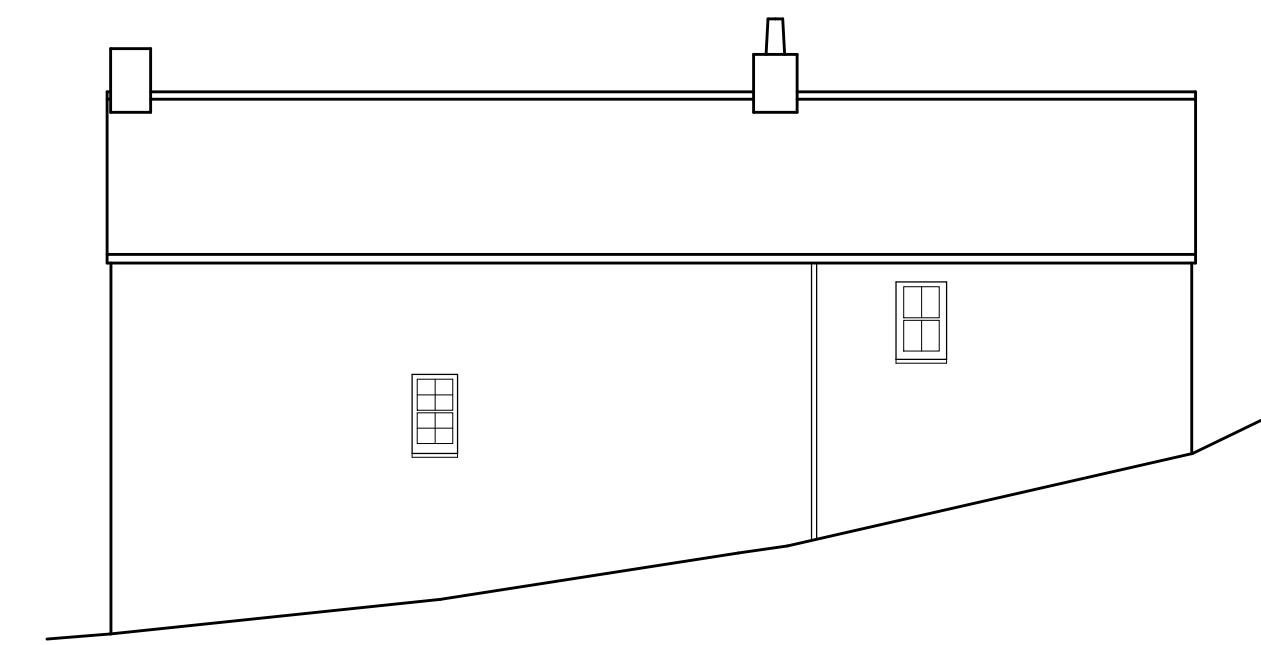

5.00m DATUM
ELEVATION 14

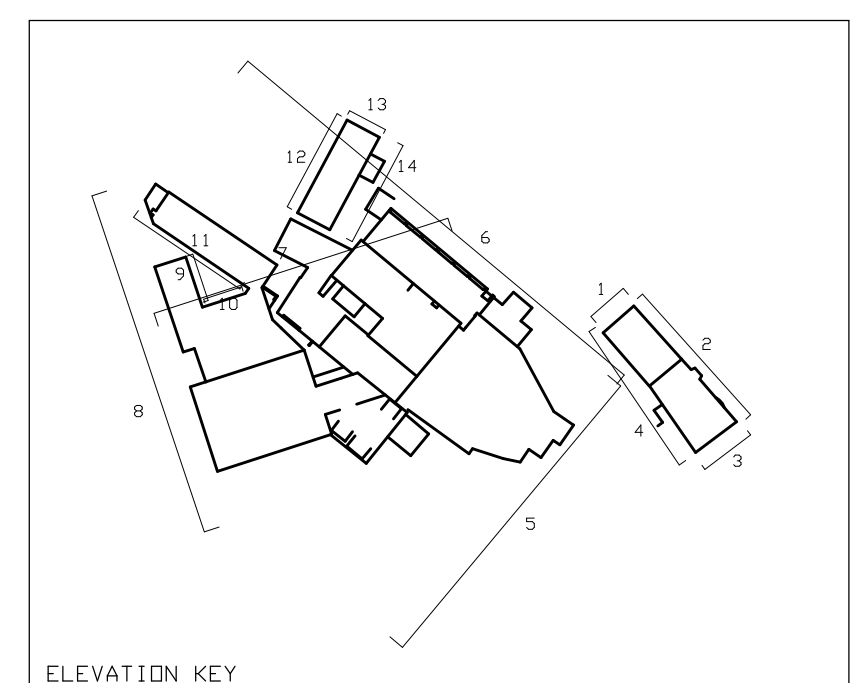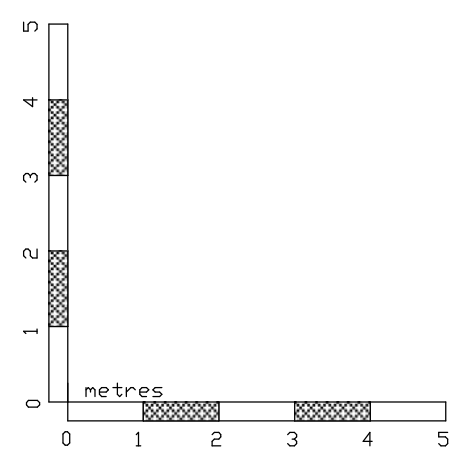

ELEVATION KEY