


Note: St Martin's Vineyard extends further north beyond the sheet extent

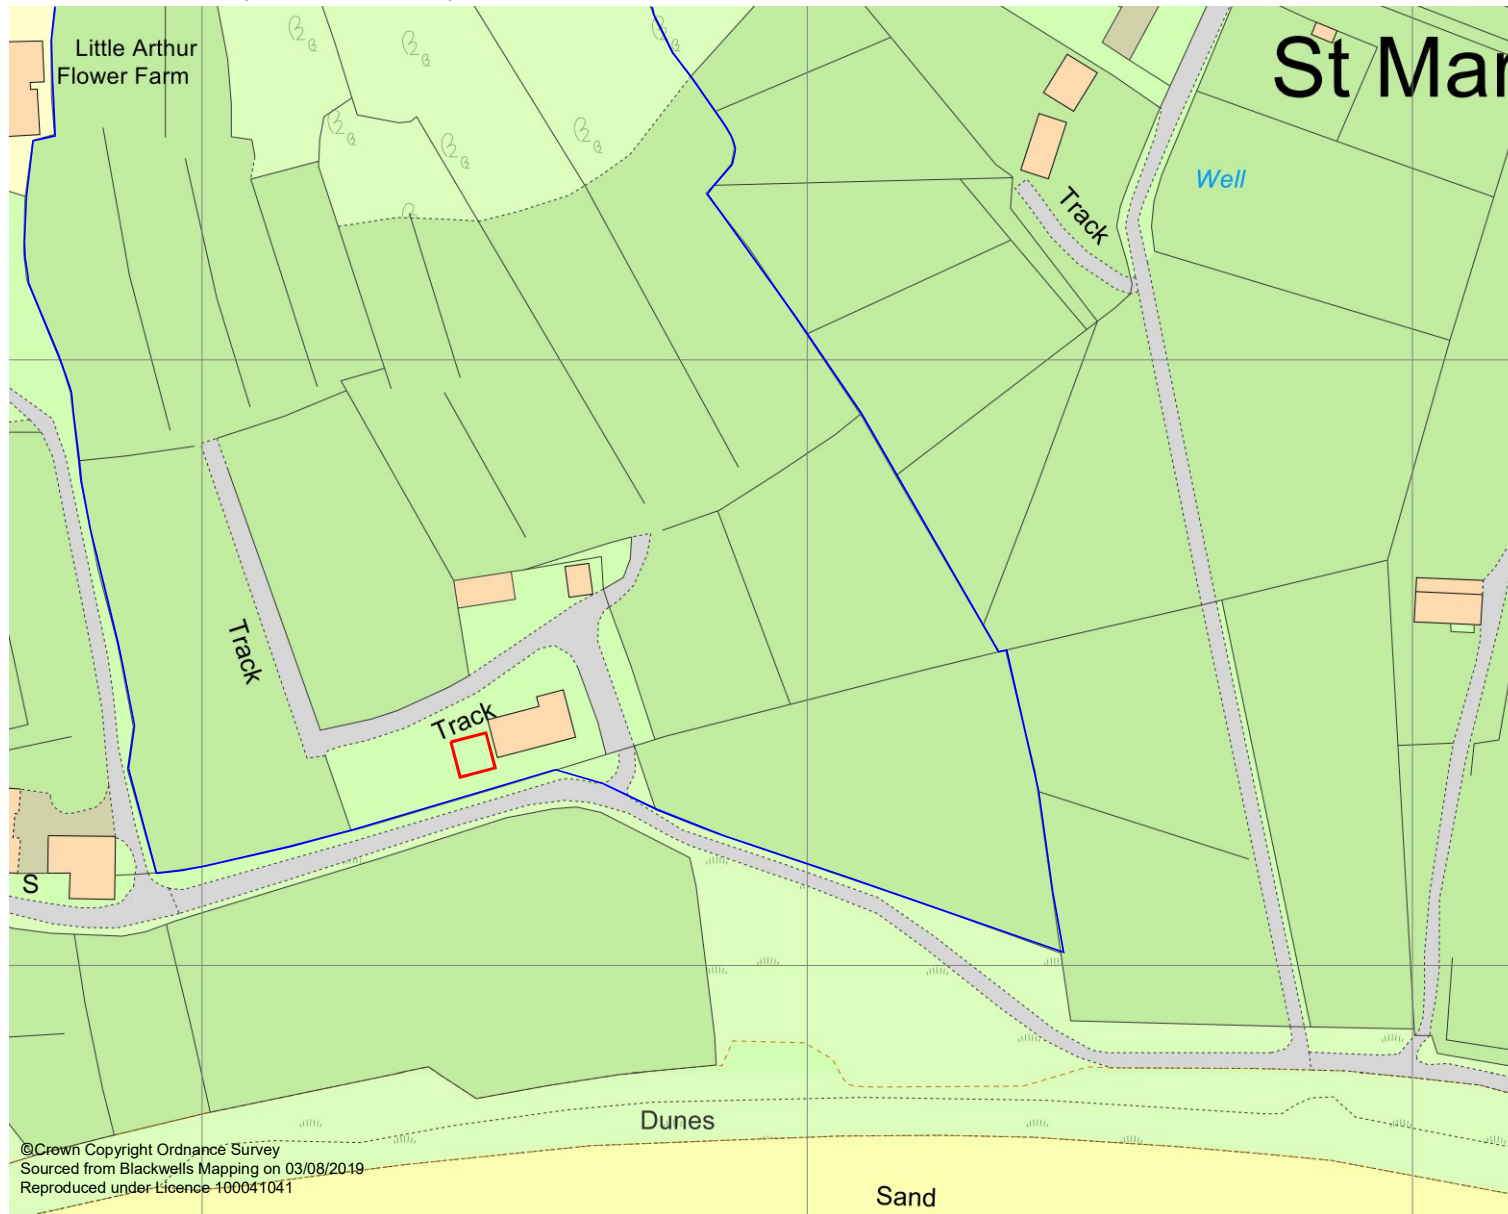

- St Martin's Vineyard
- Application Site



Scale:
1:1,250 @ A4

Drawing Date:
05/11/2019

Drawing Name:
Temporary Yurt Location
Plan

Site:
St Martin's Vineyard

©Crown Copyright Ordnance Survey
Sourced from Blackwells Mapping on 03/08/2019
Reproduced under Licence 400041041