



Proposed dwelling; Longstone

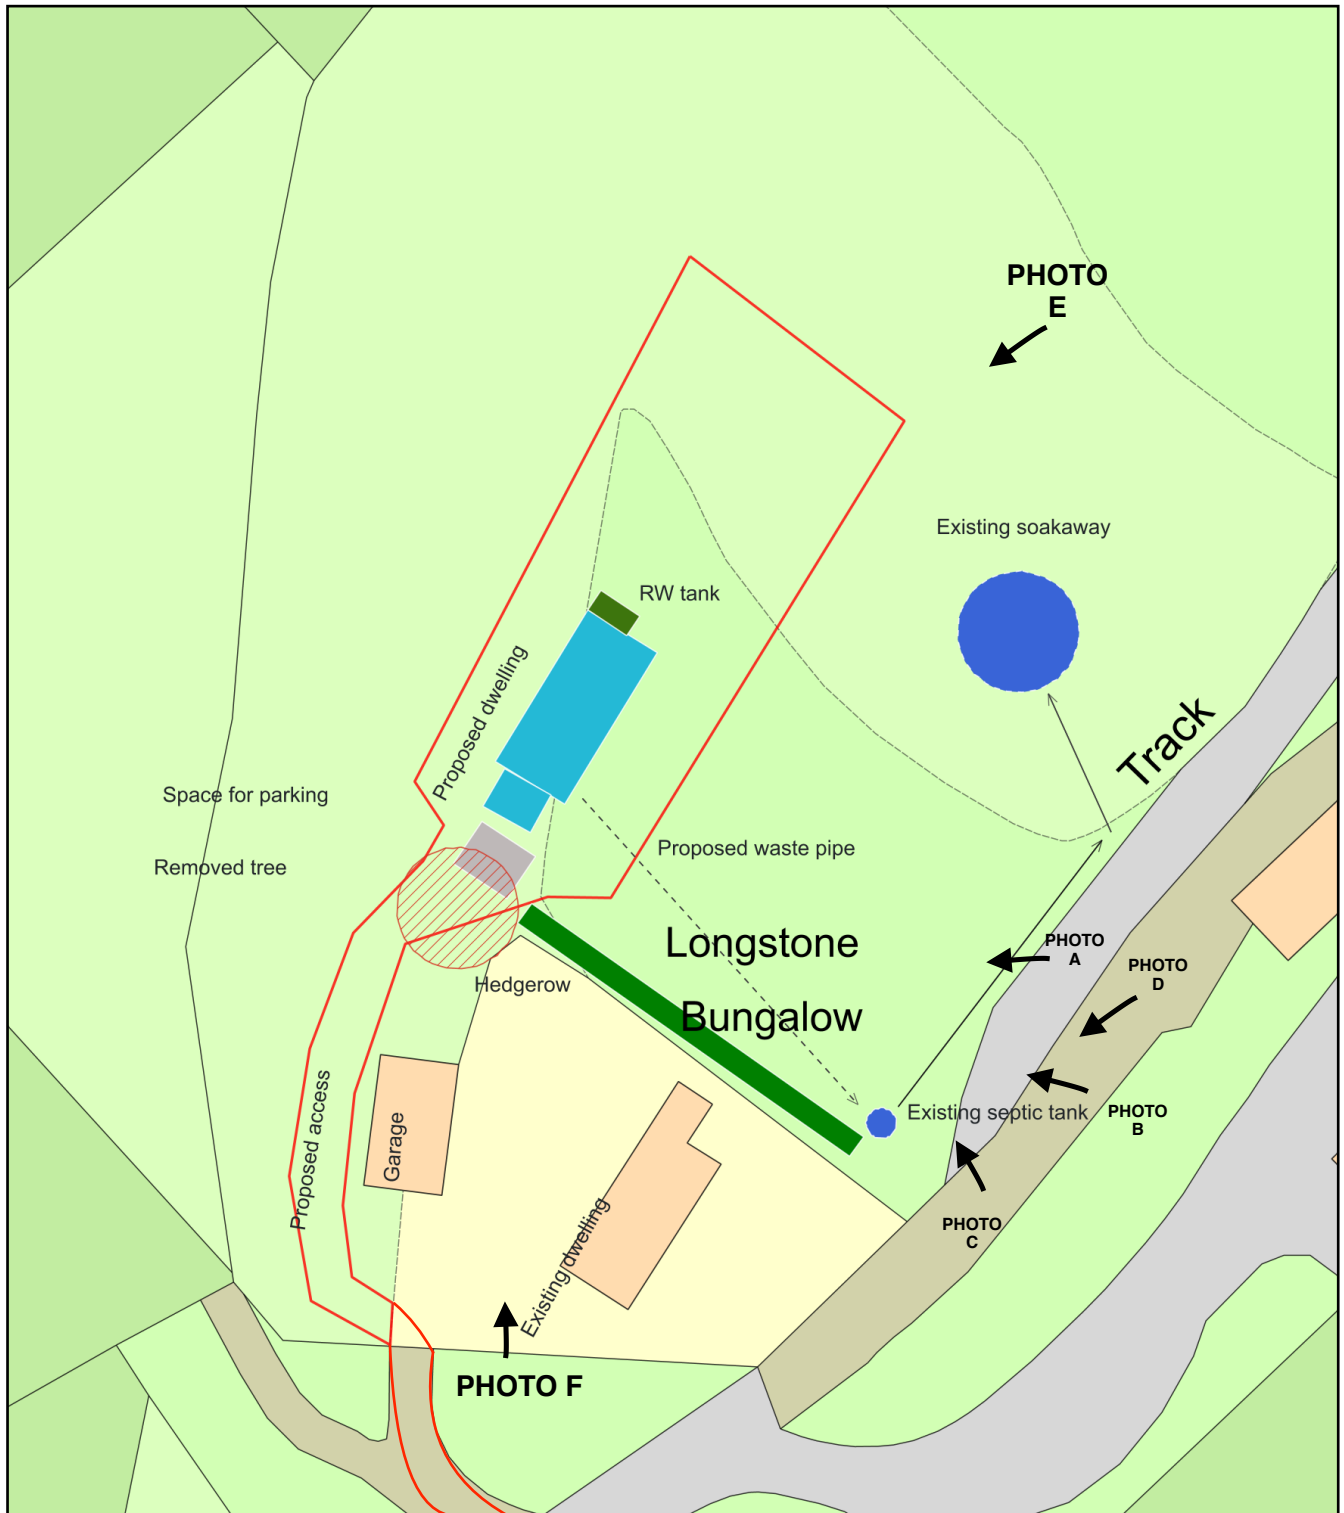

0 20
Metres

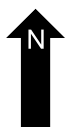

Plan Produced for: Council of Isles of Scilly

Date Produced: 18 Nov 2021

Plan Reference Number: TQRQM21322091105629

Scale: 1:500 @ A4