




NORTH EAST ELEVATION

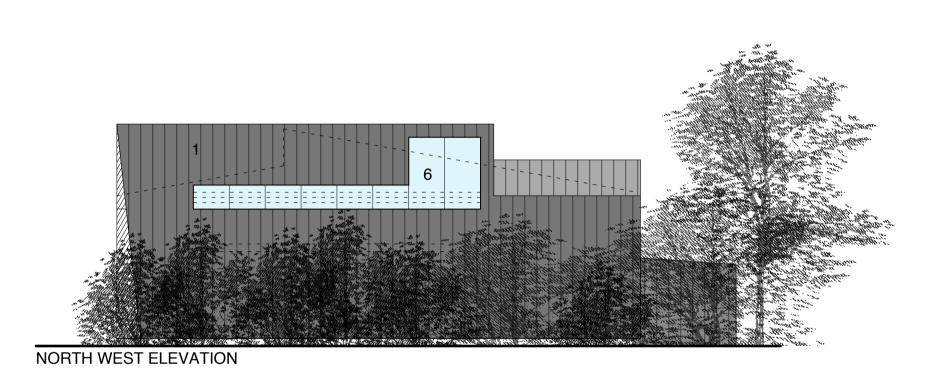

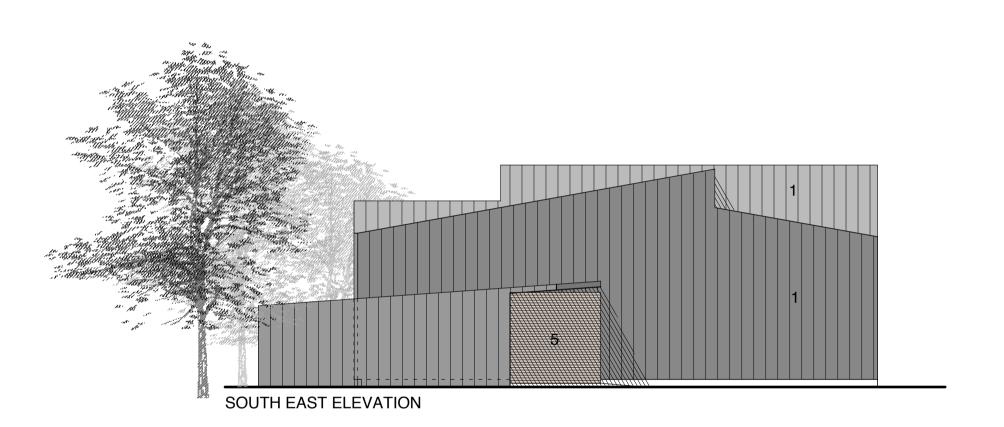

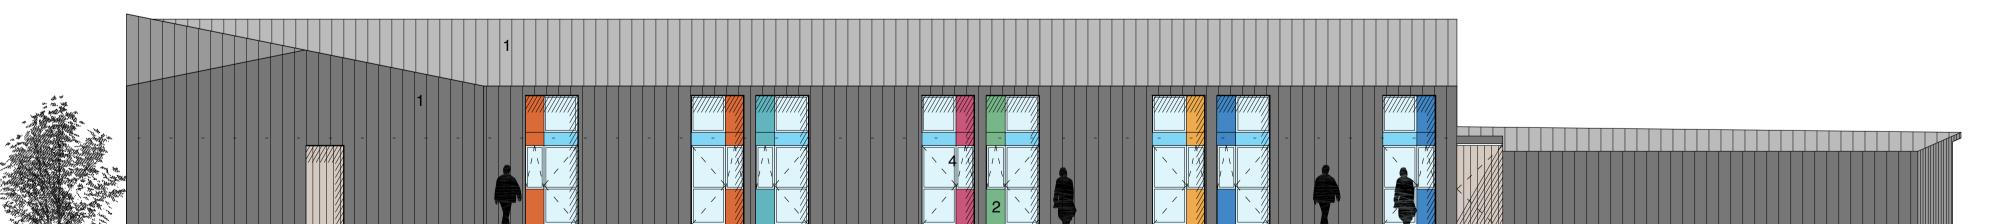

SOUTH WEST ELEVATION

EXTERNAL FINISHES

- STANDING SEAM CLADDING
 COLOURED TRESPA PANELS
 VERTICAL WESTERN RED CEDAR
 COMPOSITE WINDOWS
 ROLLER SHUTTER
 GLAZED CURTAIN WALLING

NOTES

- THIS DRAWING IS THE COPYRIGHT OF THE ARCHITECT AND MAY NOT BE REPRODUCED WITHOUT LICENCE
- 2 DO NOT SCALE OFF THIS DRAWING
- ALL DIMENSIONS AND LEVELS ARE TO BE CHECKED ON SITE BY THE CONTRACTOR BEFORE COMMENCEMENT OF WORK AND ANY DISCREPANCIES REPORTED TO THE ARCHITECT
- NO RESPONSIBILITY CAN BE ACCEPTED FOR ERRORS ARISING ON SITE DUE TO UNAUTHORISED VARIATIONS FROM THE ARCHITECTS DRAWINGS.
- DRAWINGS ISSUED ELECTRONICALLY MAY LOSE SOME DETAIL.

DESIGN RISKS FOR UNUSUAL OR COMPLEX HAZARDS.

AMENDMENTS

PLANNING

POYNTON·BRADBURY·WYNTER·COLE
Architects Limited
THE OLD SAIL LOFTS,
ST. IVES, CORNWALL. TR26 1PB
Telephone: (01736) 792000 Fax: (01736) 792001
E-Mail: architects@pbwc.co.uk
www.pbwc.co.uk

Innovation Centre at Portmellon, St. Marys Isle of Scilly for

Isles of Scilly Council

PROPOSED ELEVATIONS

3069(GA)010

DRNG. NO.

1:100@A1 **NOV 11** 1:200@A3

PRE-ISSUE BB 281111/1600