



SECTION A - A

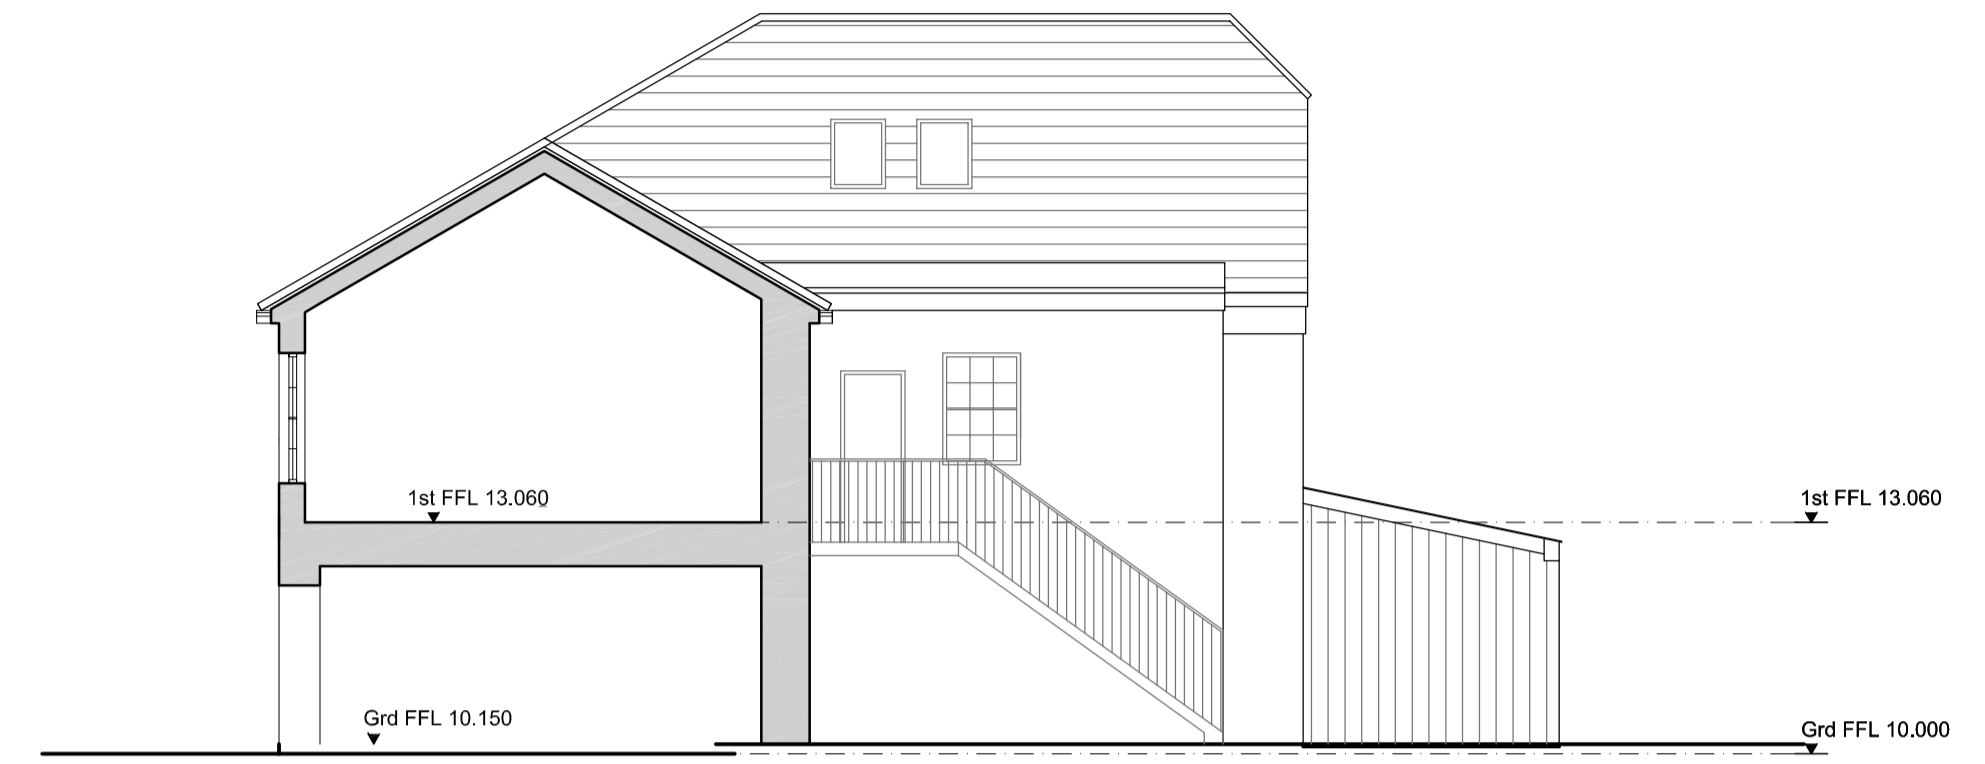

SECTION B - B

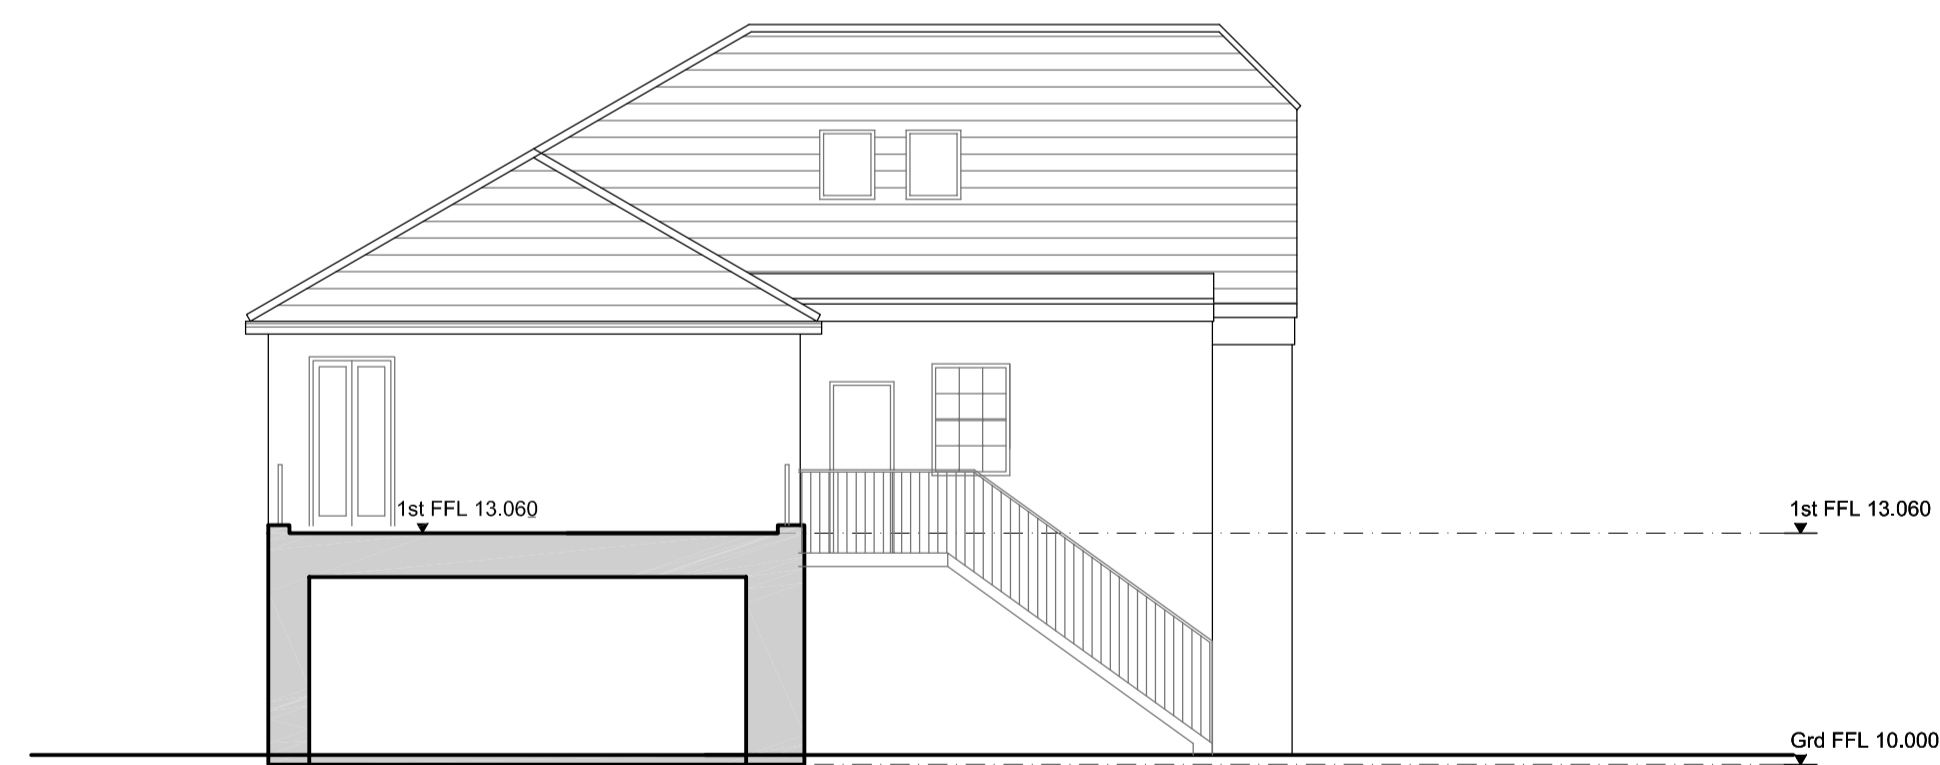

SECTION C - C

Rev.	Date	Details	Drawn	Checked
Issued for:				
PLANNING				
Project/Client:		Project No:		
St Mary's Quay		3711007		
Isles of Scilly		Dwg No:		
		L(22)10		
		Rev:		
Drawing:		Scale:		
Existing Sections -		1:100 @A1		
Harbourside Building		Drawn By:	Date:	
		EH	28.06.12	
		Checked By:	Date:	
		CW	06.07.12	

ARCHIAL

The Park House, 13 Queen Terrace, Exeter, EX4 4HR
 T: +44 (0)1392 253 000 F: +44 (0)1392 498 100
 www.archialgroup.com

Contractors must work only to figured dimensions which are to be checked on site.
 © INGENIUM ARCHIAL LIMITED, An Ingenium International Company