



IT IS ASSUMED THAT ALL WORKS ON THIS DRAWING WILL BE CARRIED OUT BY A COMPETENT CONTRACTOR WORKING, WHERE APPROPRIATE, TO AN APPROPRIATE METHOD STATEMENT.

THIS DRAWING IS TO BE USED ONLY FOR THE PURPOSE OF ISSUE THAT IT WAS ISSUED FOR AND IS SUBJECT TO AMENDMENT.

NOTES
1) QUAY LAYOUT FROM DRAWING BY GEOGRAPHICAL INFORMATION SERVICES LTD, DATED 27/08/2008

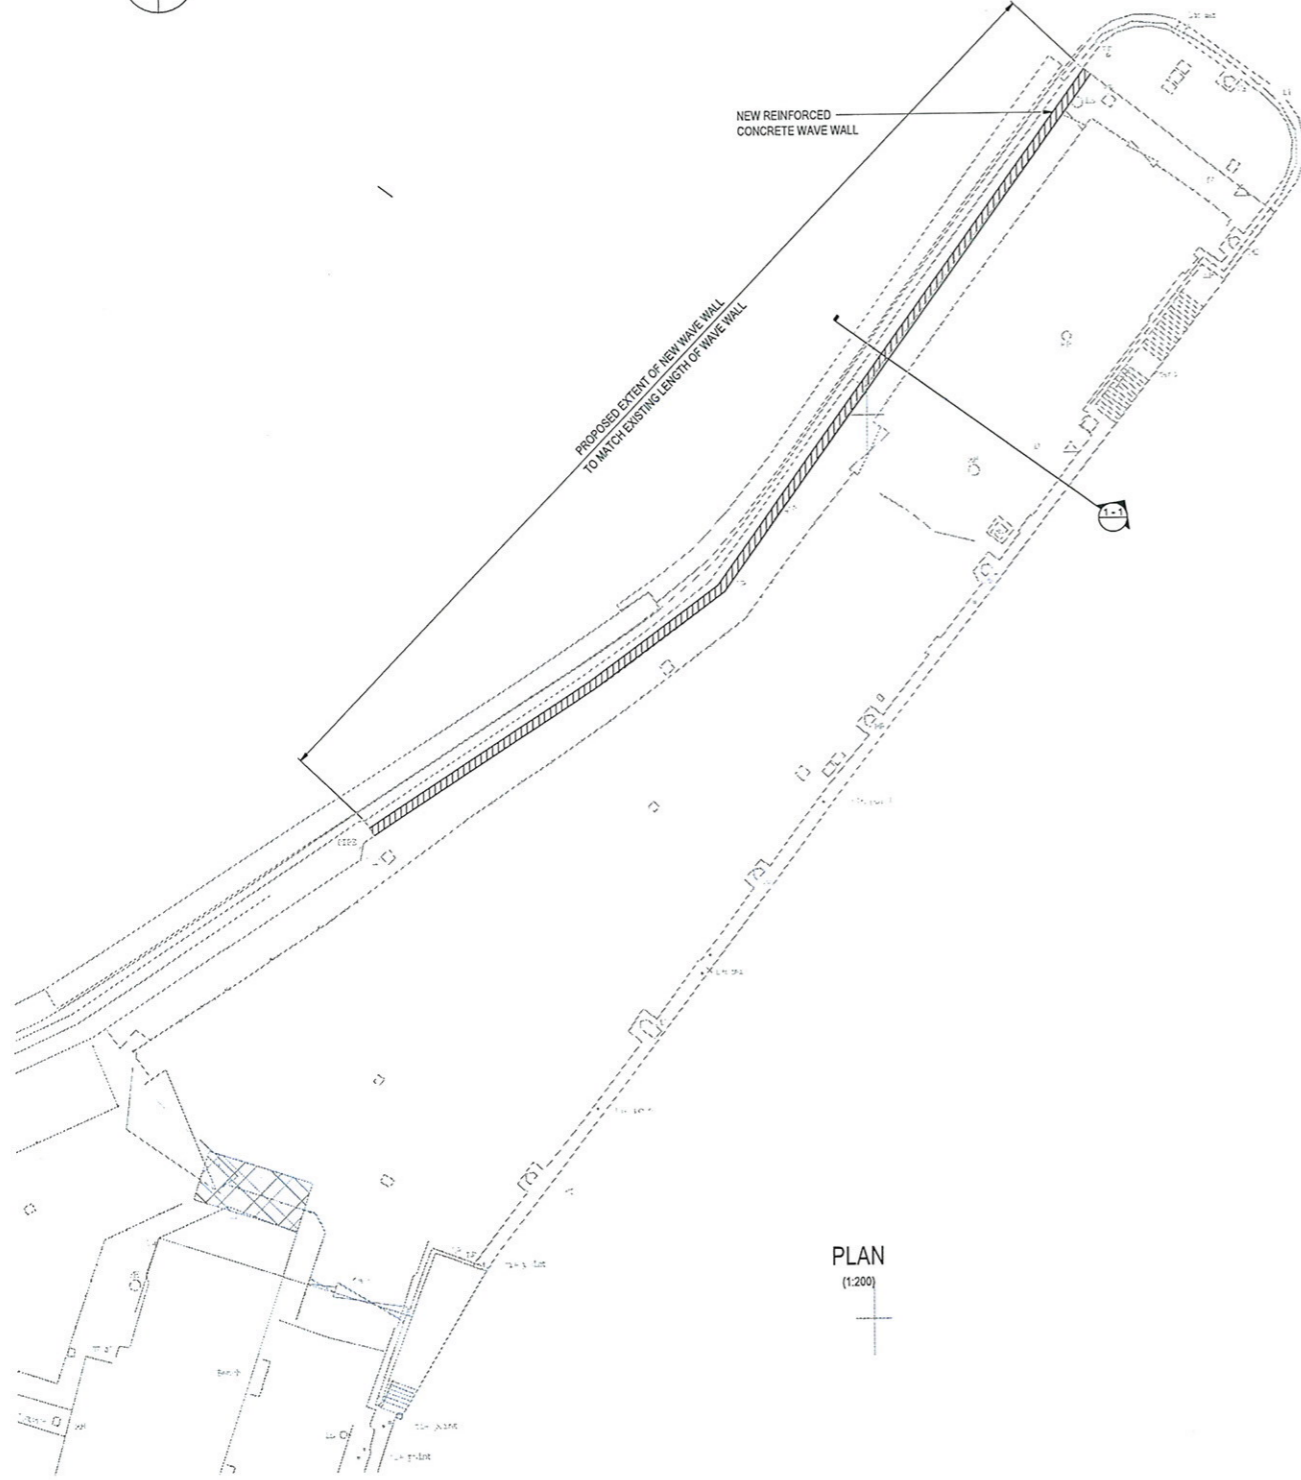

PLAN
(1:200)

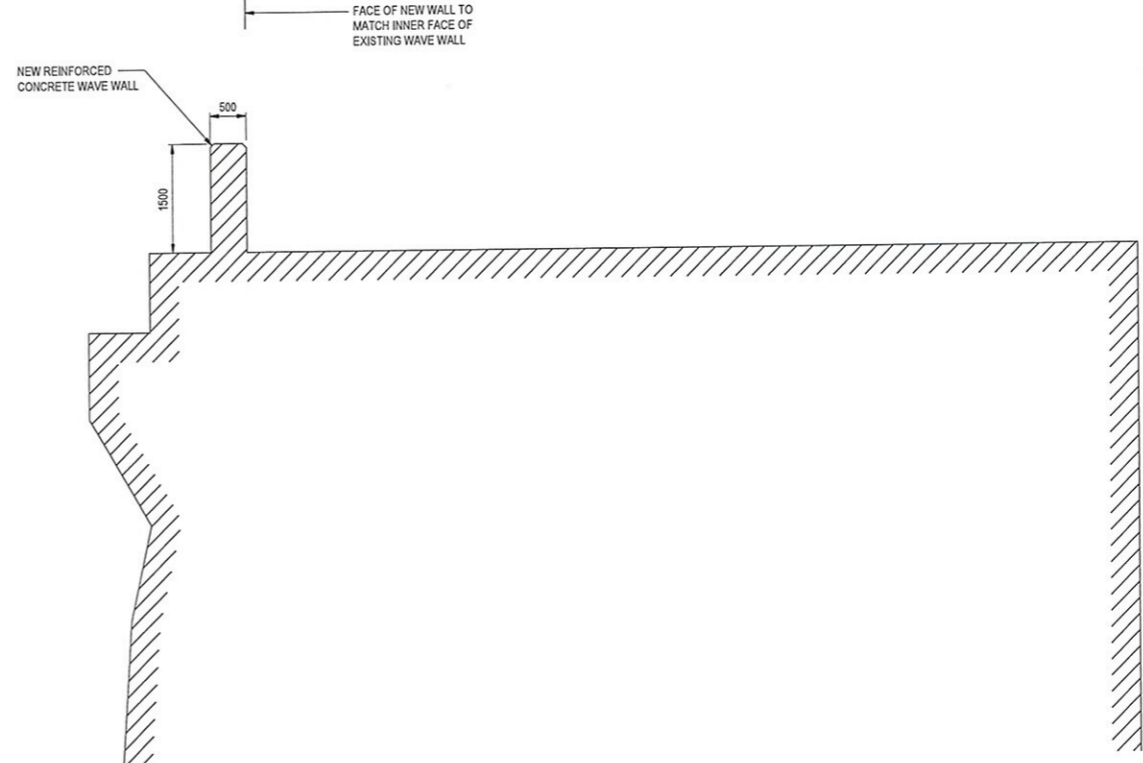

SECTION 1 - 1
(1:50)

DRAFT FOR COMMENT	EB	RP	15/01/14	0
Revision Details	By	Check	Date	Suffix

Purpose of Issue

FOR APPROVAL

Client
DUCHY OF CORNWALL

Project Title
ST MARY'S QUAY

Drawing Title
PROPOSED NEW WAVE WALL

Designed EH	Drawn EB	Checked EH	Approved RP	Date 15/01/2014
----------------	-------------	---------------	----------------	--------------------

URS Internal Project No. Subboby

Scale @ A1
AS SHOWN

Zone

THIS DOCUMENT HAS BEEN PREPARED PURSUANT TO AND SUBJECT TO THE TERMS OF URS' APPOINTMENT BY ITS CLIENT. URS ACCEPTS NO LIABILITY FOR ANY USE OF THIS DOCUMENT OTHER THAN BY ITS ORIGINAL CLIENT OR FOLLOWING URS' EXPRESS AGREEMENT TO SUCH USE, AND ONLY FOR THE PURPOSES FOR WHICH IT WAS PREPARED AND PROVIDED.

URS Infrastructure & Environment UK Limited
Mayflower House
Armeda Way, Plymouth
Devon, PL1 1LD
Tel: +44 (0)1752 676700
Fax: +44 (0)1752 236 603
www.ursglobal.com



Drawing Number STMA-URS-XX-00-DR-SE-SE001	Rev 0
--	----------