


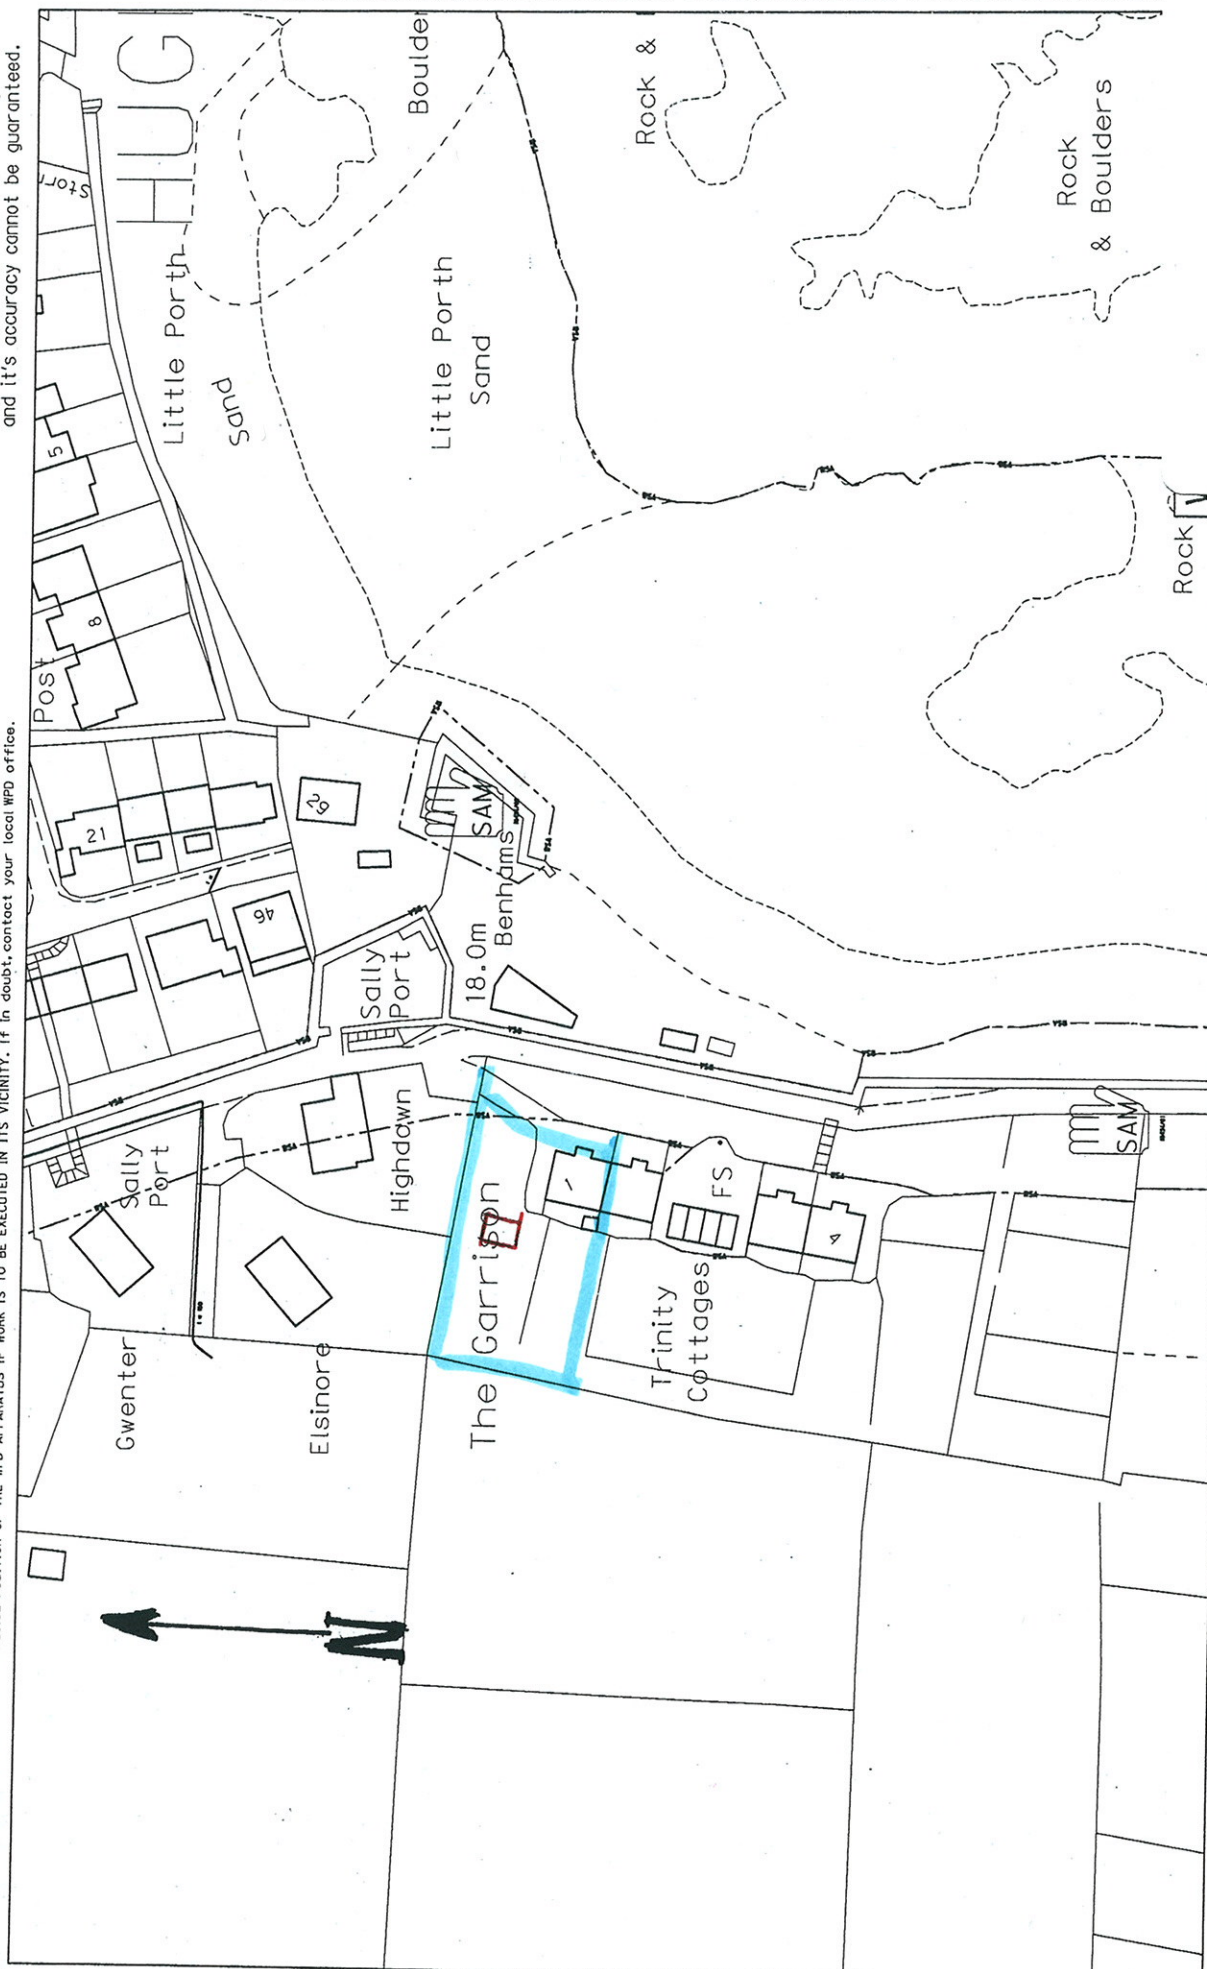

_____ TO ENSURE THE PRECISE POSITION OF THE WPD APPARATUS IF WORK IS TO BE EXECUTED IN ITS VICINITY. IF IN DOUBT, CONTACT YOUR LOCAL WPD OFFICE.



PLEASE NOTE: This plan ONLY shows assets owned by Western Power Distribution, Electricity assets owned by IDN's (Independent Network Operators) MAY be present in this area.

1000

○

Transformer

17

Transformer

100

PLOT CENTRE: 090106.911,010351.222

Copyright: This copy has been made by or with the authority of Western Power Distribution (WPD) pursuant to Section 47 of the Copyright Designs and Patents Act 1988 unless that Act provides a relevant exception to copyright the copy must be copied without prior permission of the copyright owner.