

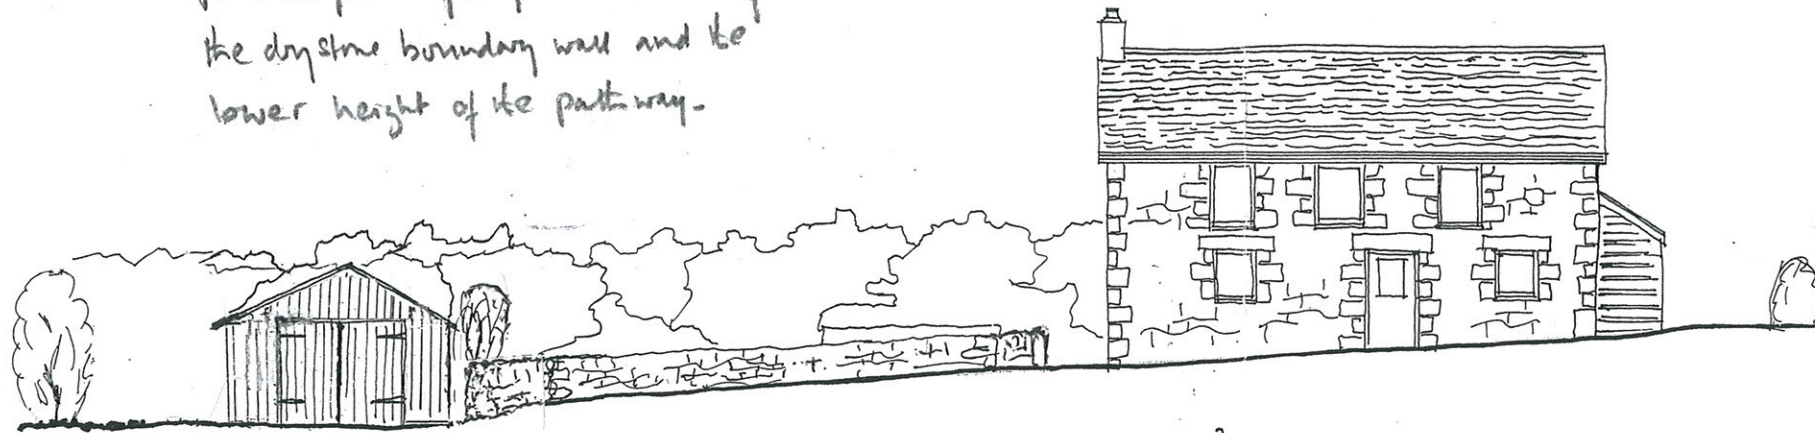


Note: This elevation is not what is seen from the public foot path because of the dry stone boundary wall and the lower height of the path way.

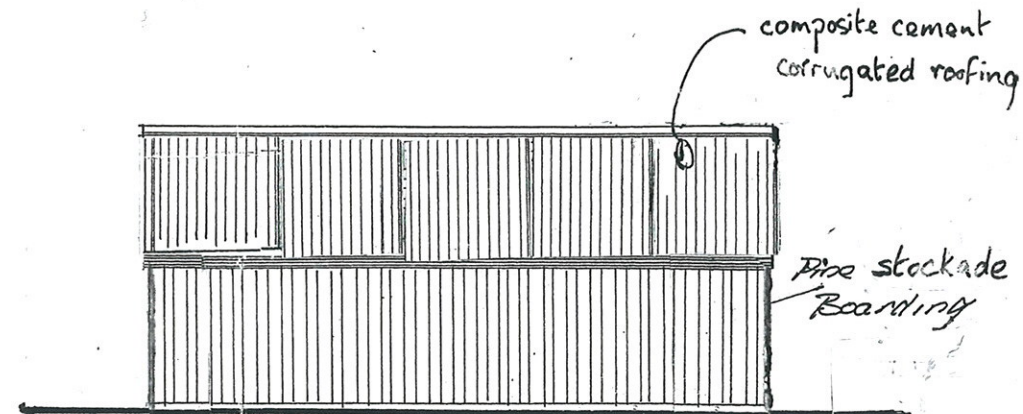


SKETCH FRONT ELEVATION


HIGH BARN
SITE PLAN

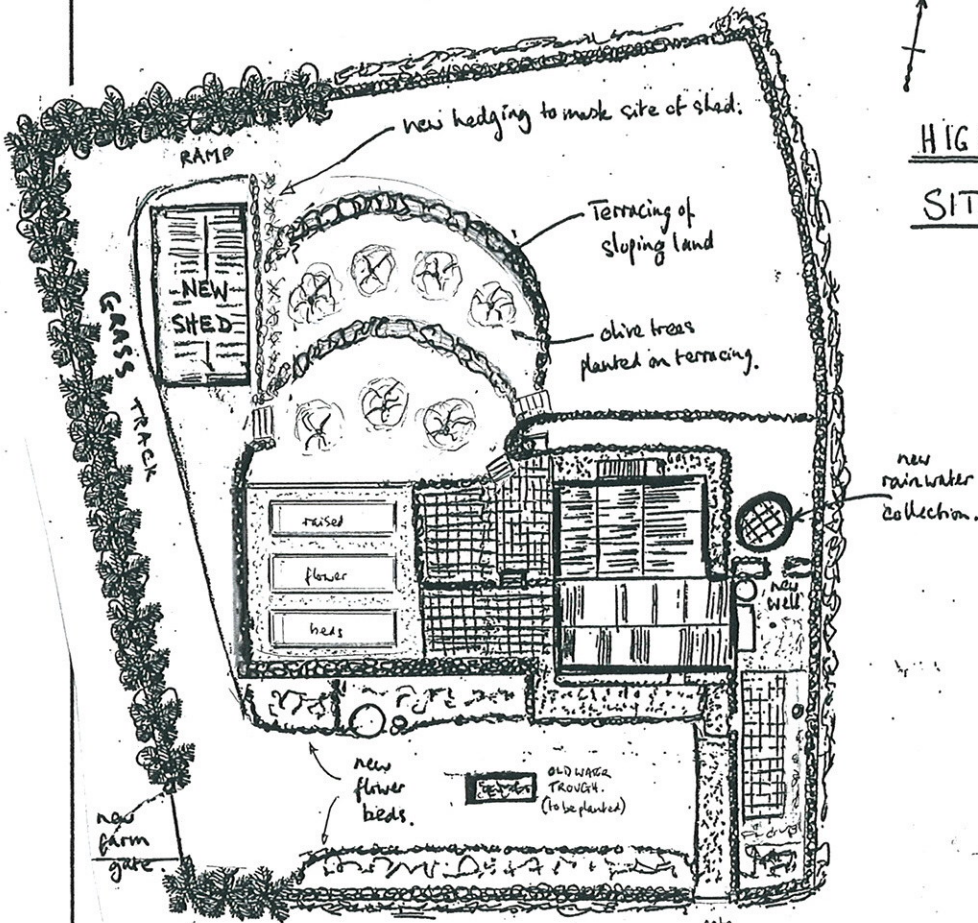

EAST ELEVATION

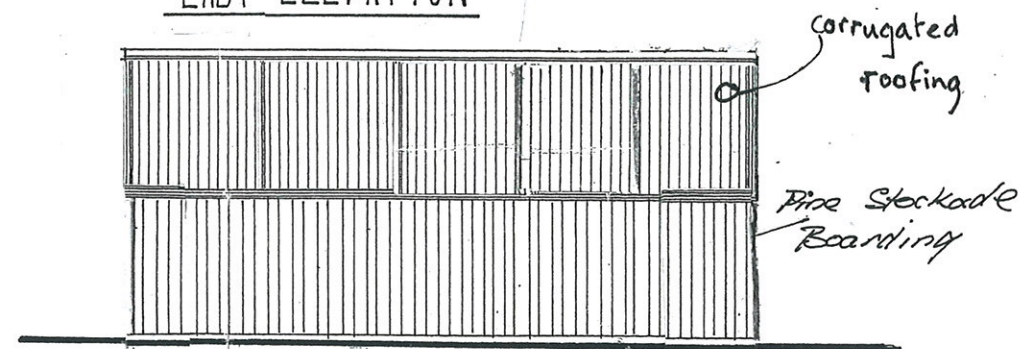

WEST ELEVATION

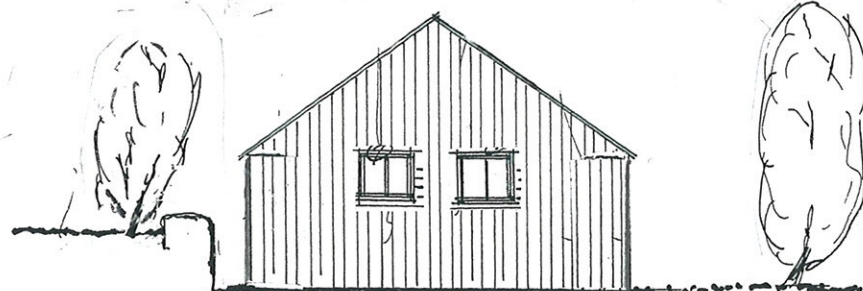

NORTH ELEVATION



SOUTH ELEVATION

Pine boarding with matching doors

'HIGH BARN'
ST MARTINS
ISLES of SCILLY

PROPOSED BOATSHED &
GARDEN STORE for
G. SNOWBALL ESQ.

ORIGINAL DRAWING.

DATE - JUNE 2010
SCALE - 1:100 1: & 1:500

T.J. HIRON MRICS
'CLOWDISLEY'
ST MARY'S
tel 01720 422563

DRG.Nº GS HB-S-1

REVISED: OCT 2013
GS 13/001