
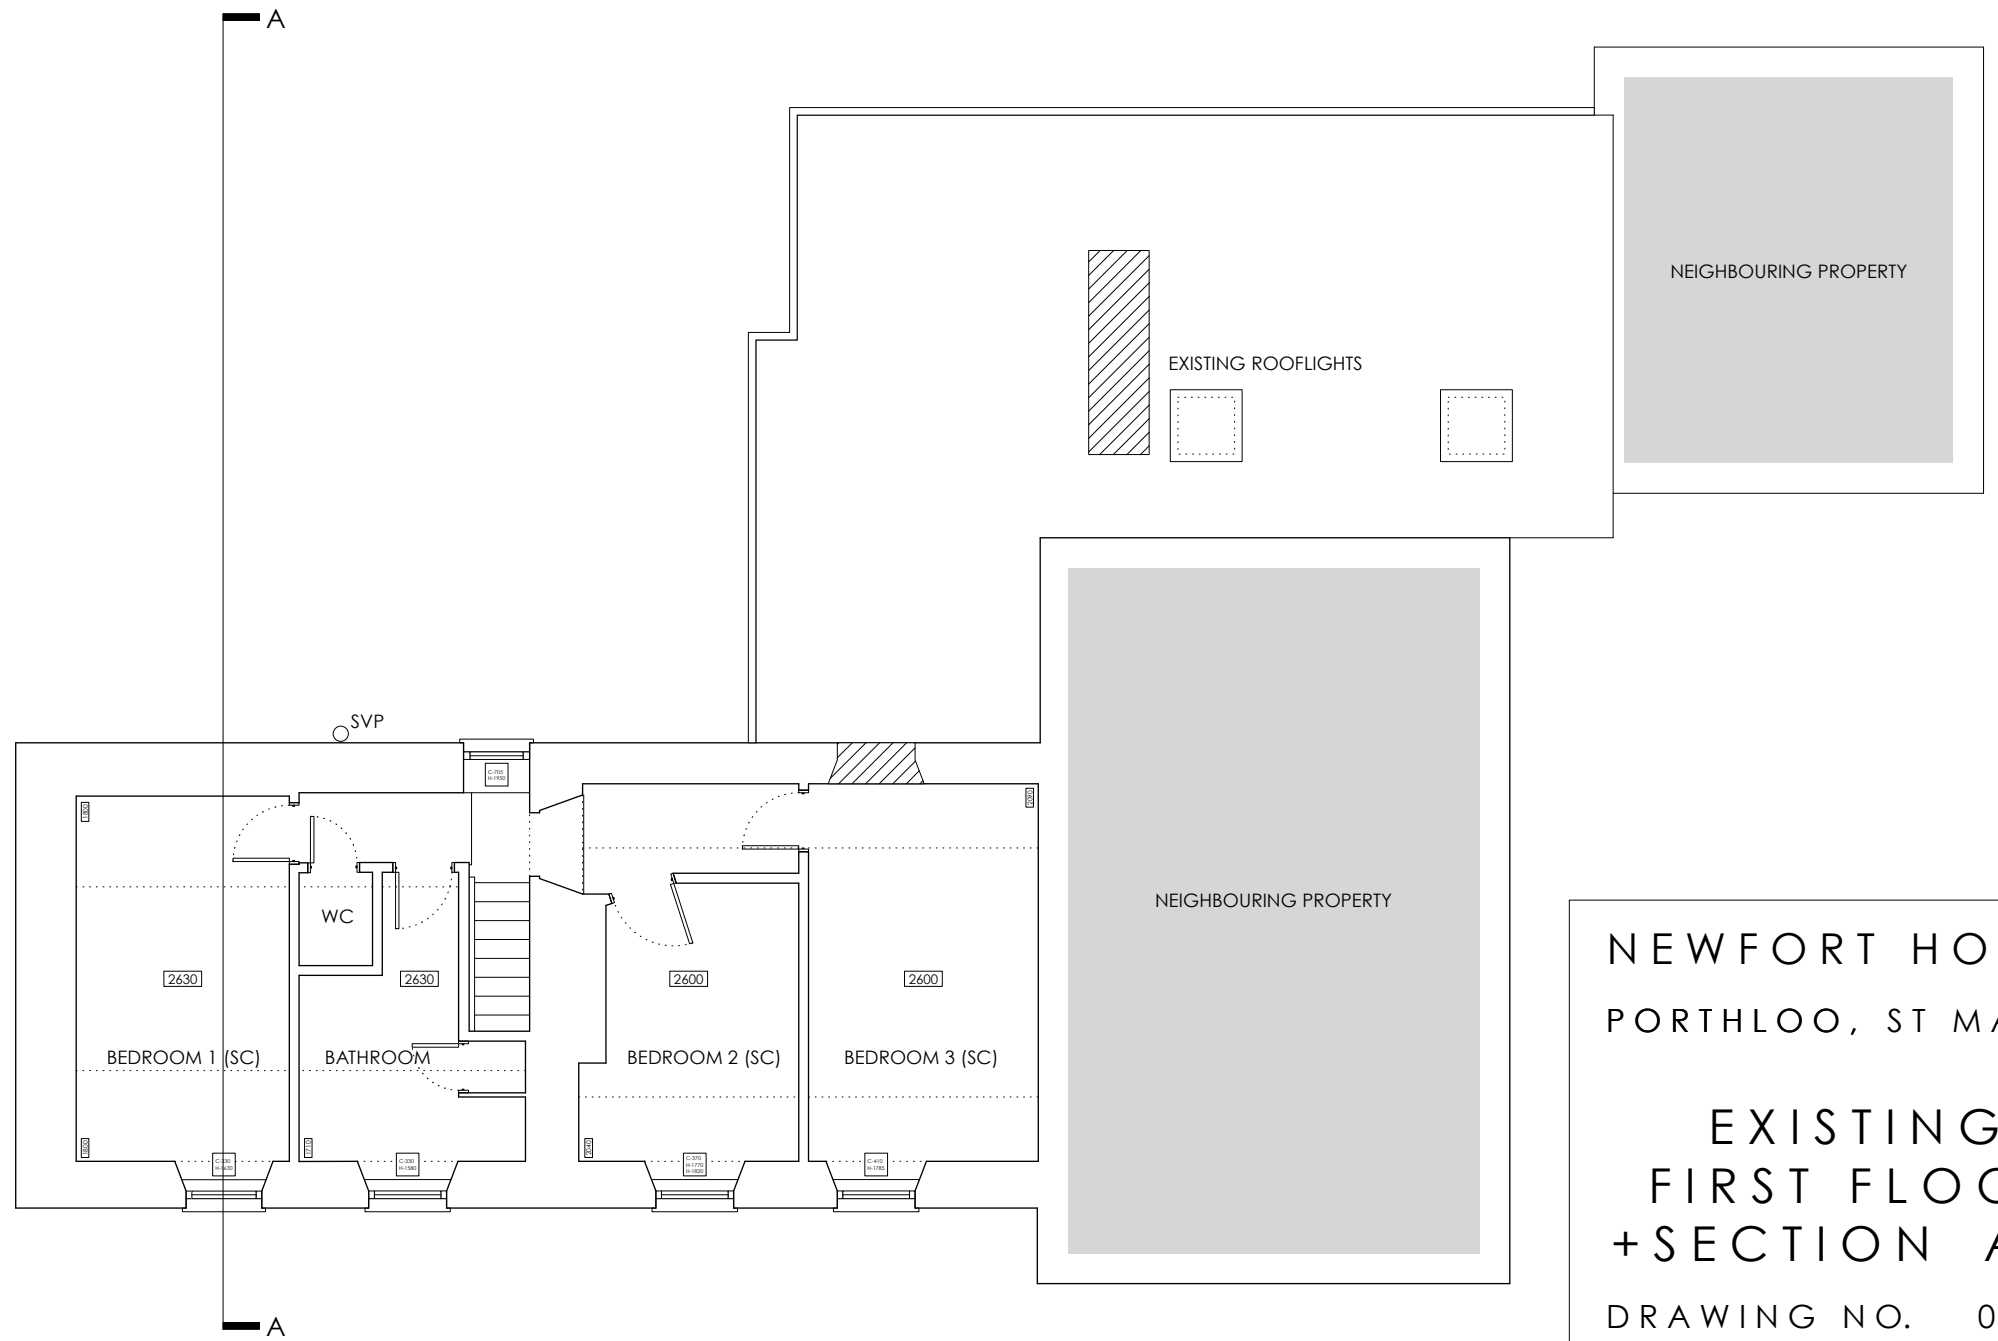


SCALE IN METRES 20

10

5

0

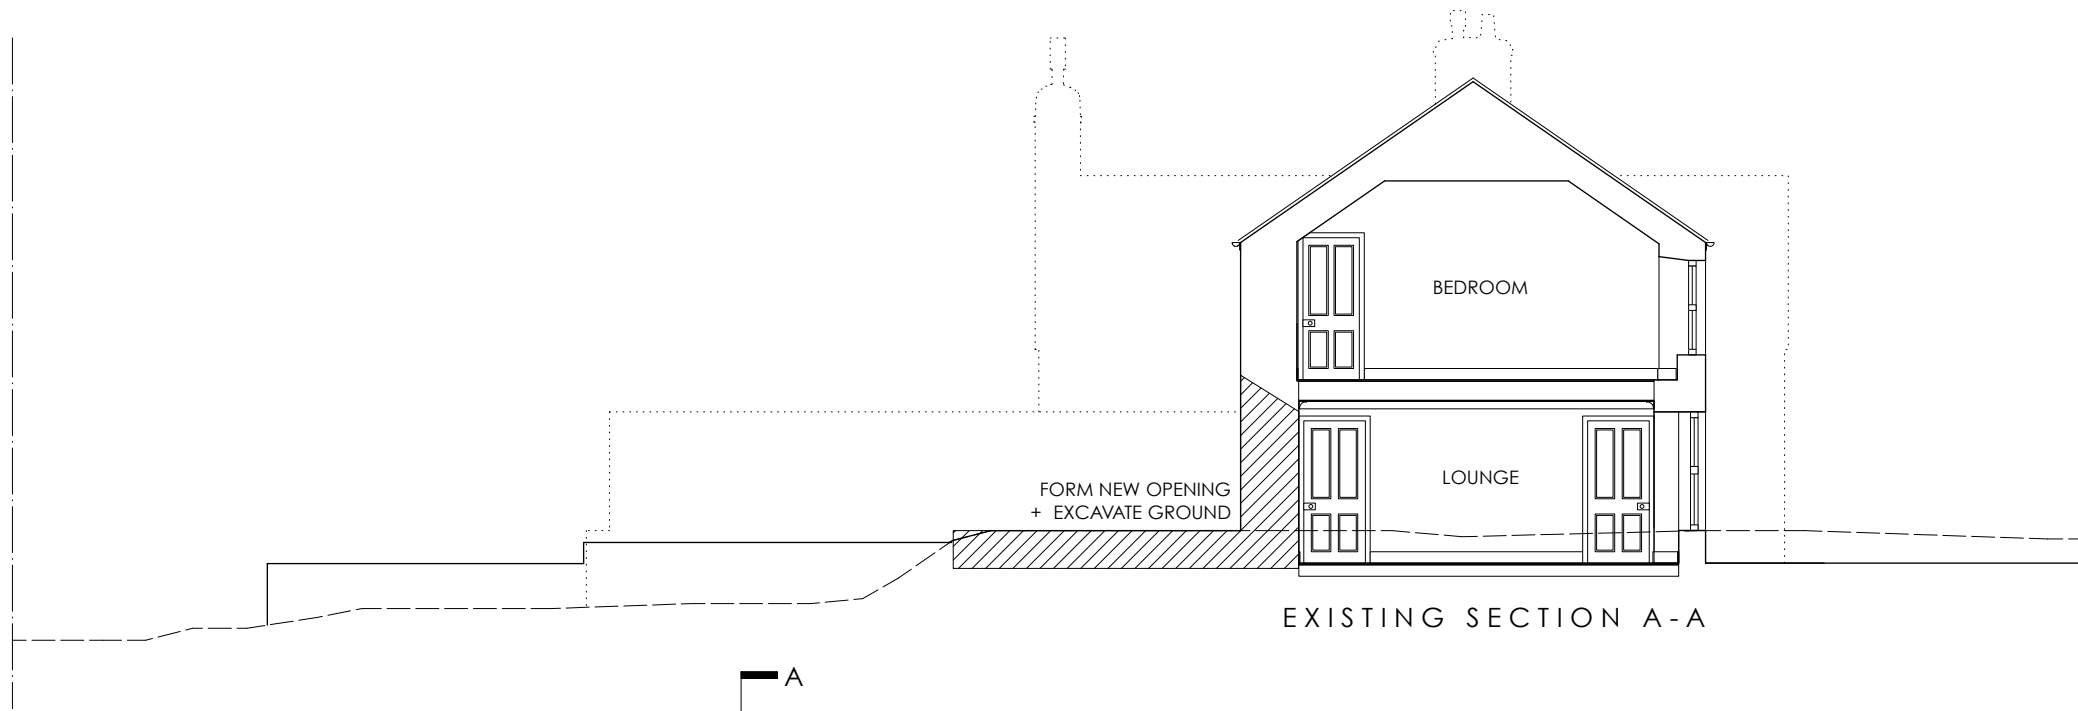

20 SCALE IN METRES

10

5

0

NEWFORT HOUSE
PORTHLOO, ST MARYS

EXISTING
FIRST FLOOR
+ SECTION A-A

DRAWING NO. 014-3

DATE - MAY 2014

SCALE - 1:100 & A3