

SCALE IN METRES 20

10

5


0

20 SCALE IN METRES

10

5

0

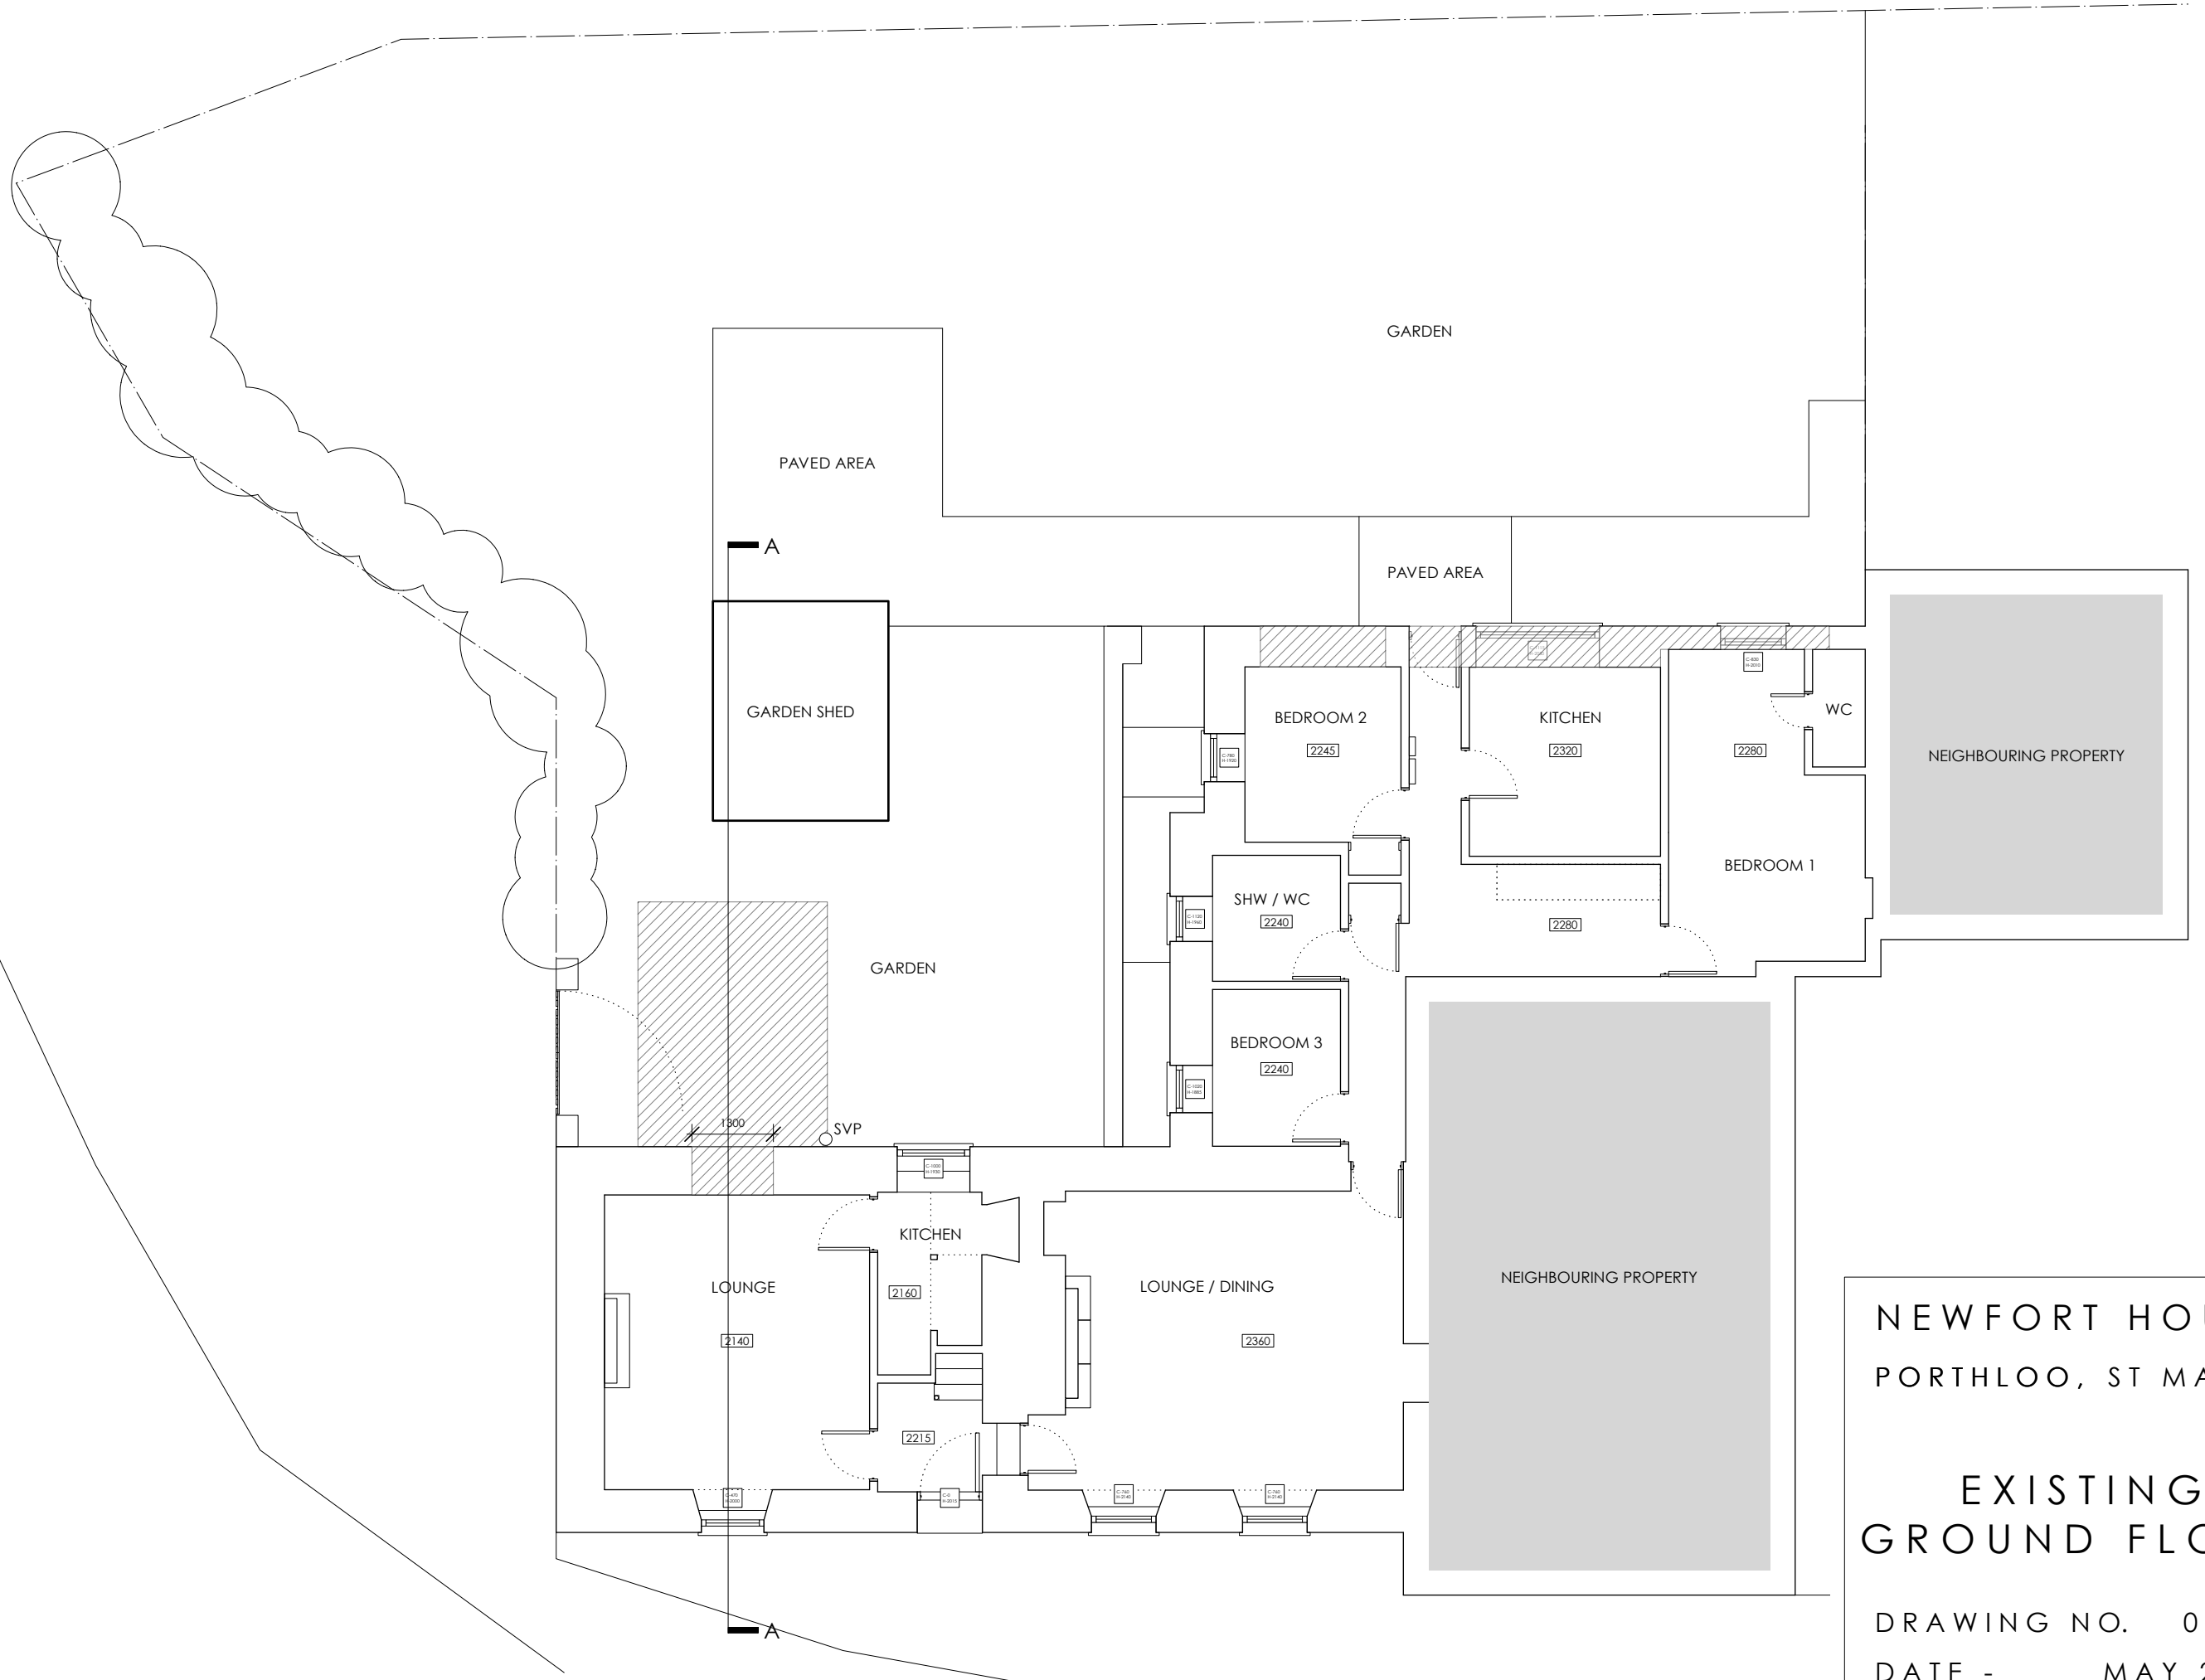

NEWFORT HOUSE  
PORTHLOO, ST MARYS

EXISTING  
GROUND FLOOR

DRAWING NO. 014-2  
DATE - MAY 2014  
SCALE - 1:100 & A3