


SCALE IN METRES 20


10

5

0

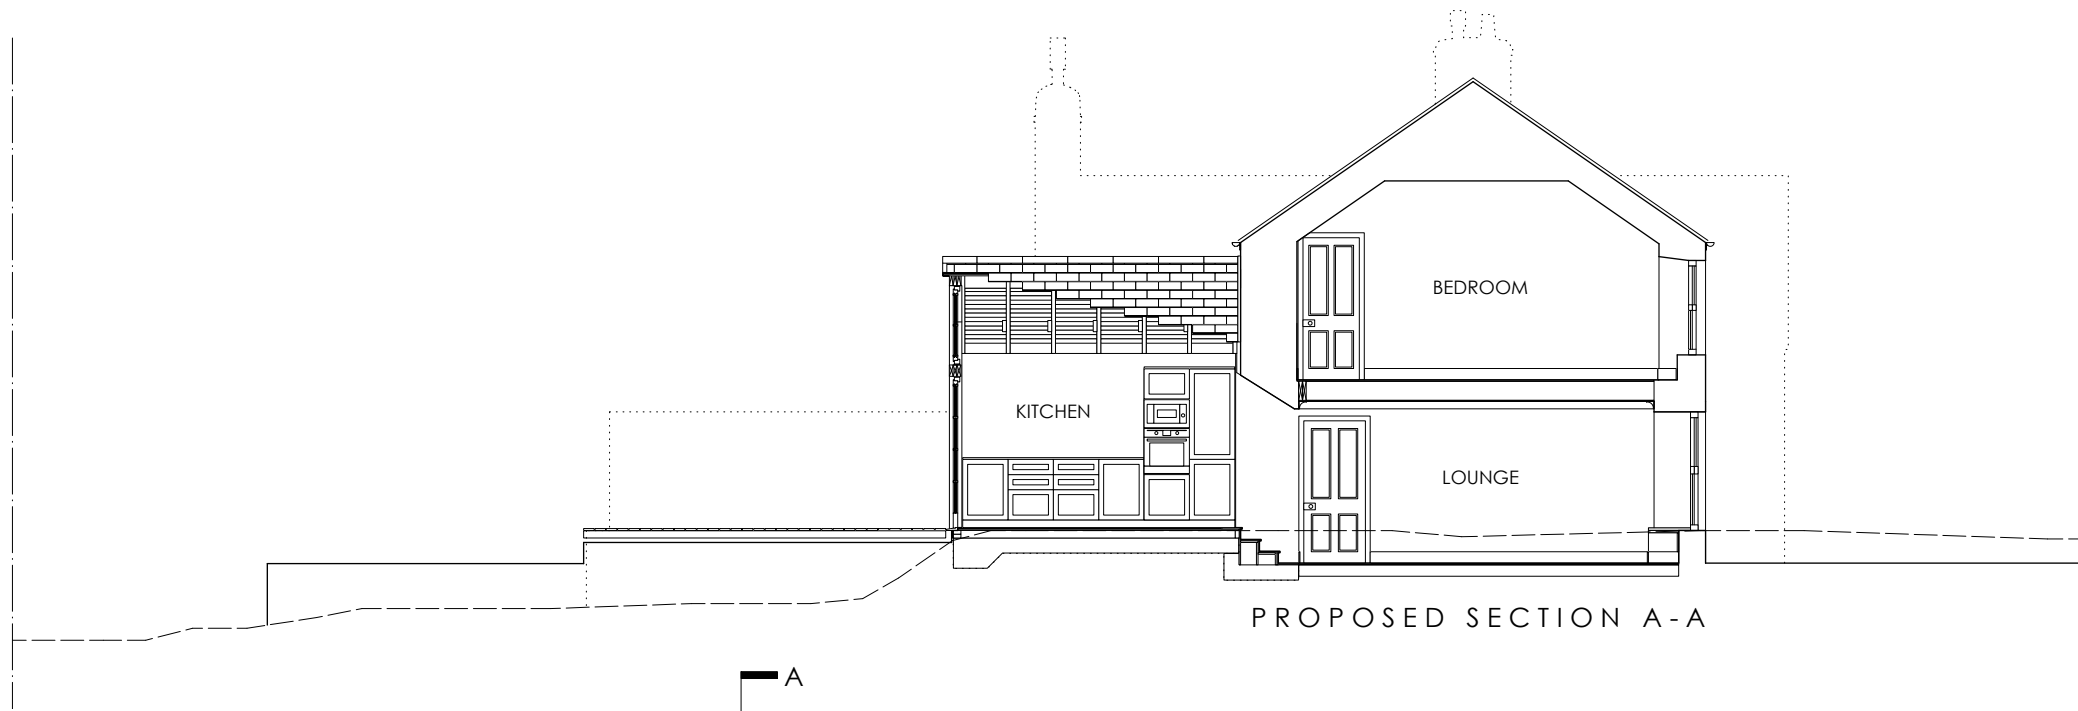

PROPOSED SECTION A-A

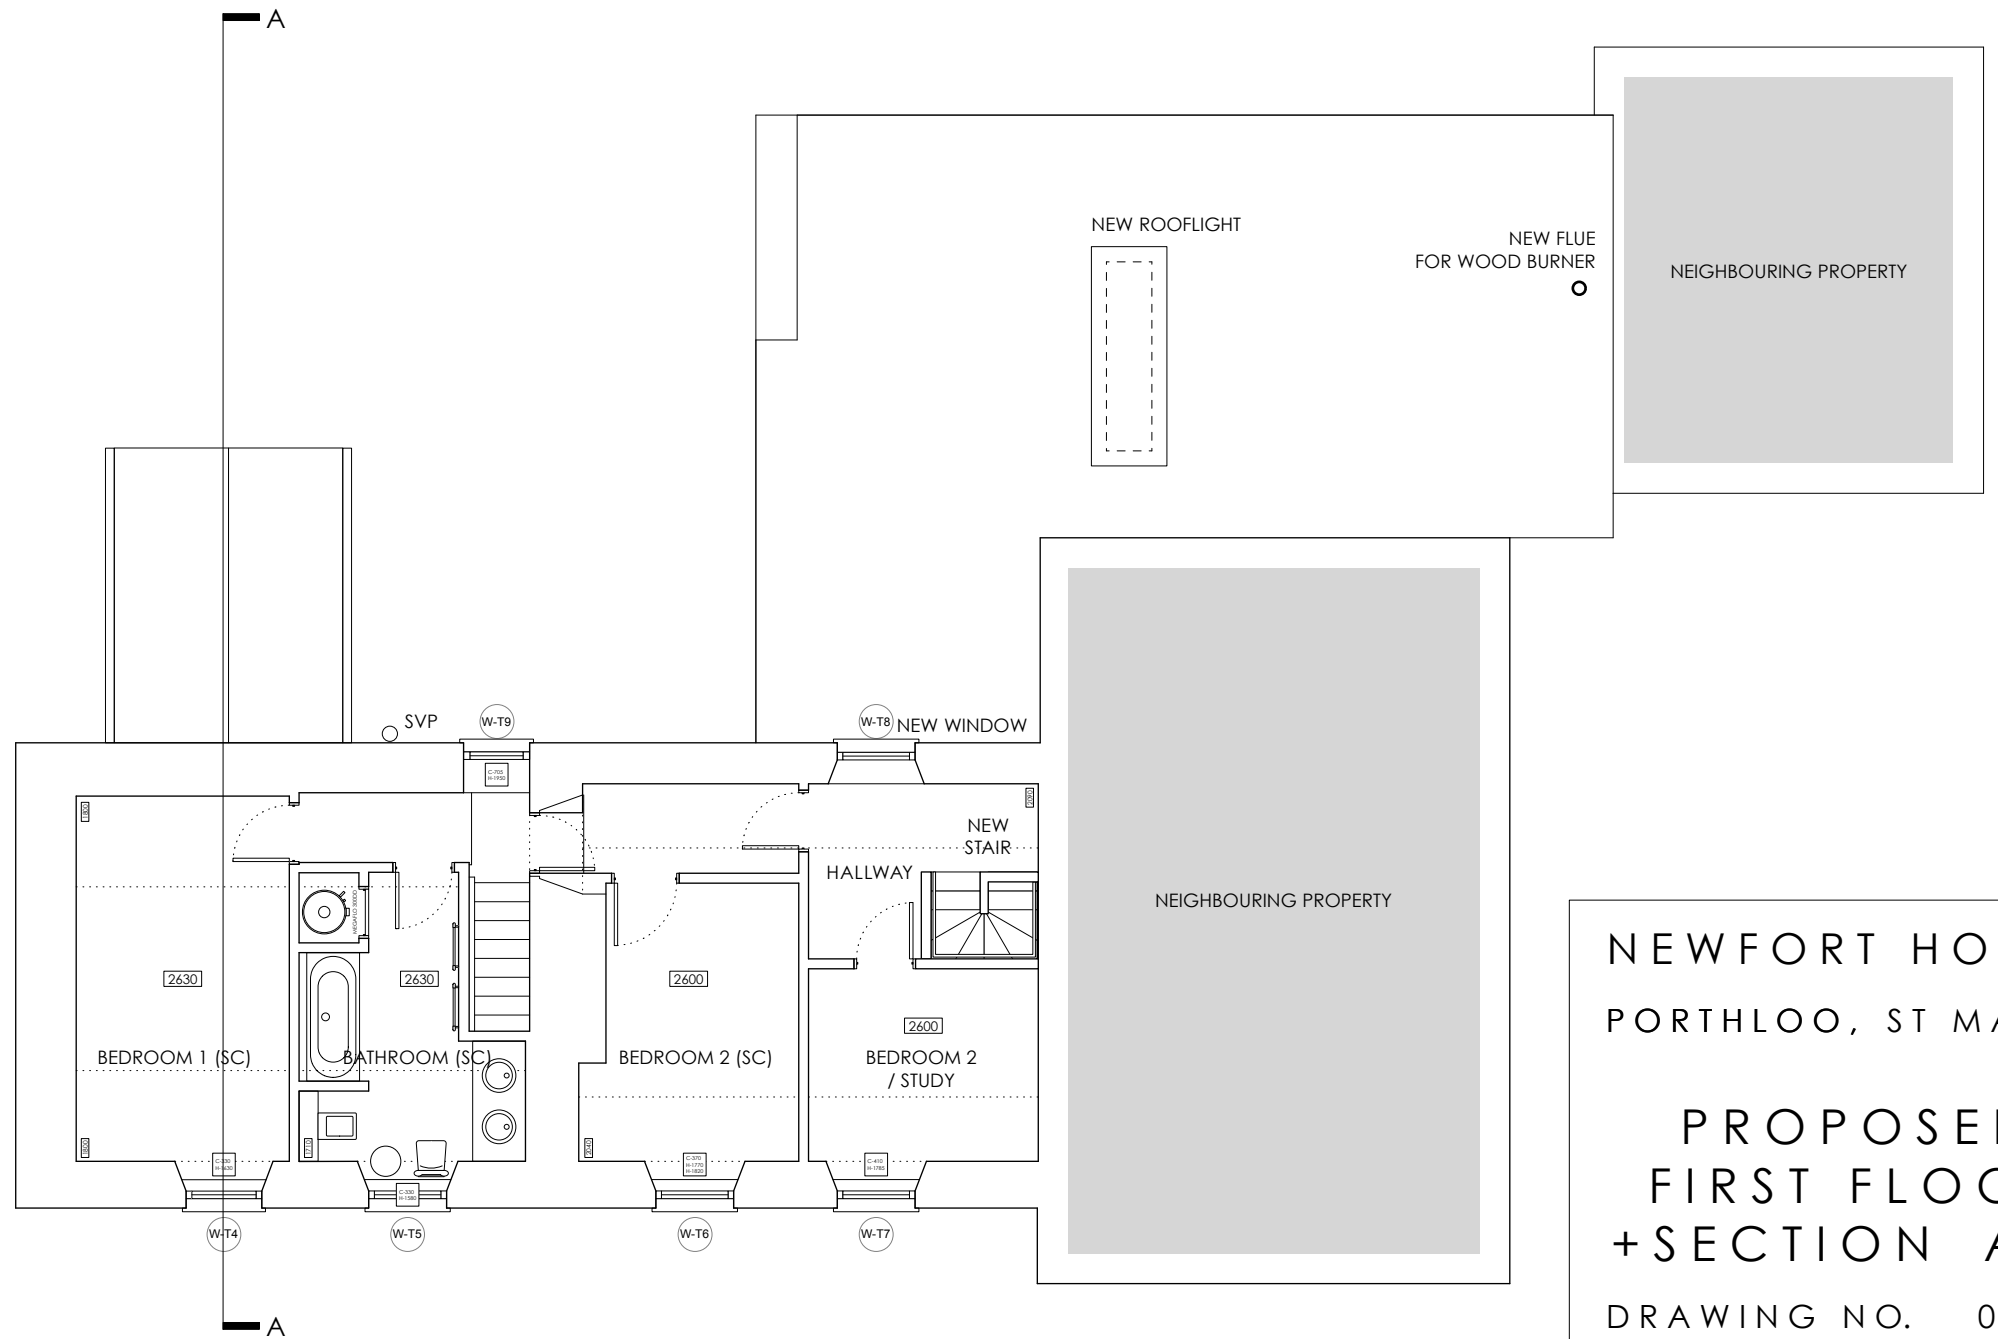

20 SCALE IN METRES

10

5

0

NEWFORT HOUSE
PORTHLOO, ST MARYS

PROPOSED
FIRST FLOOR
+ SECTION A-A

DRAWING NO. 014-6

DATE - MAY 2014

SCALE - 1:100 & A3