


SCALE IN METRES 20

10

5

0

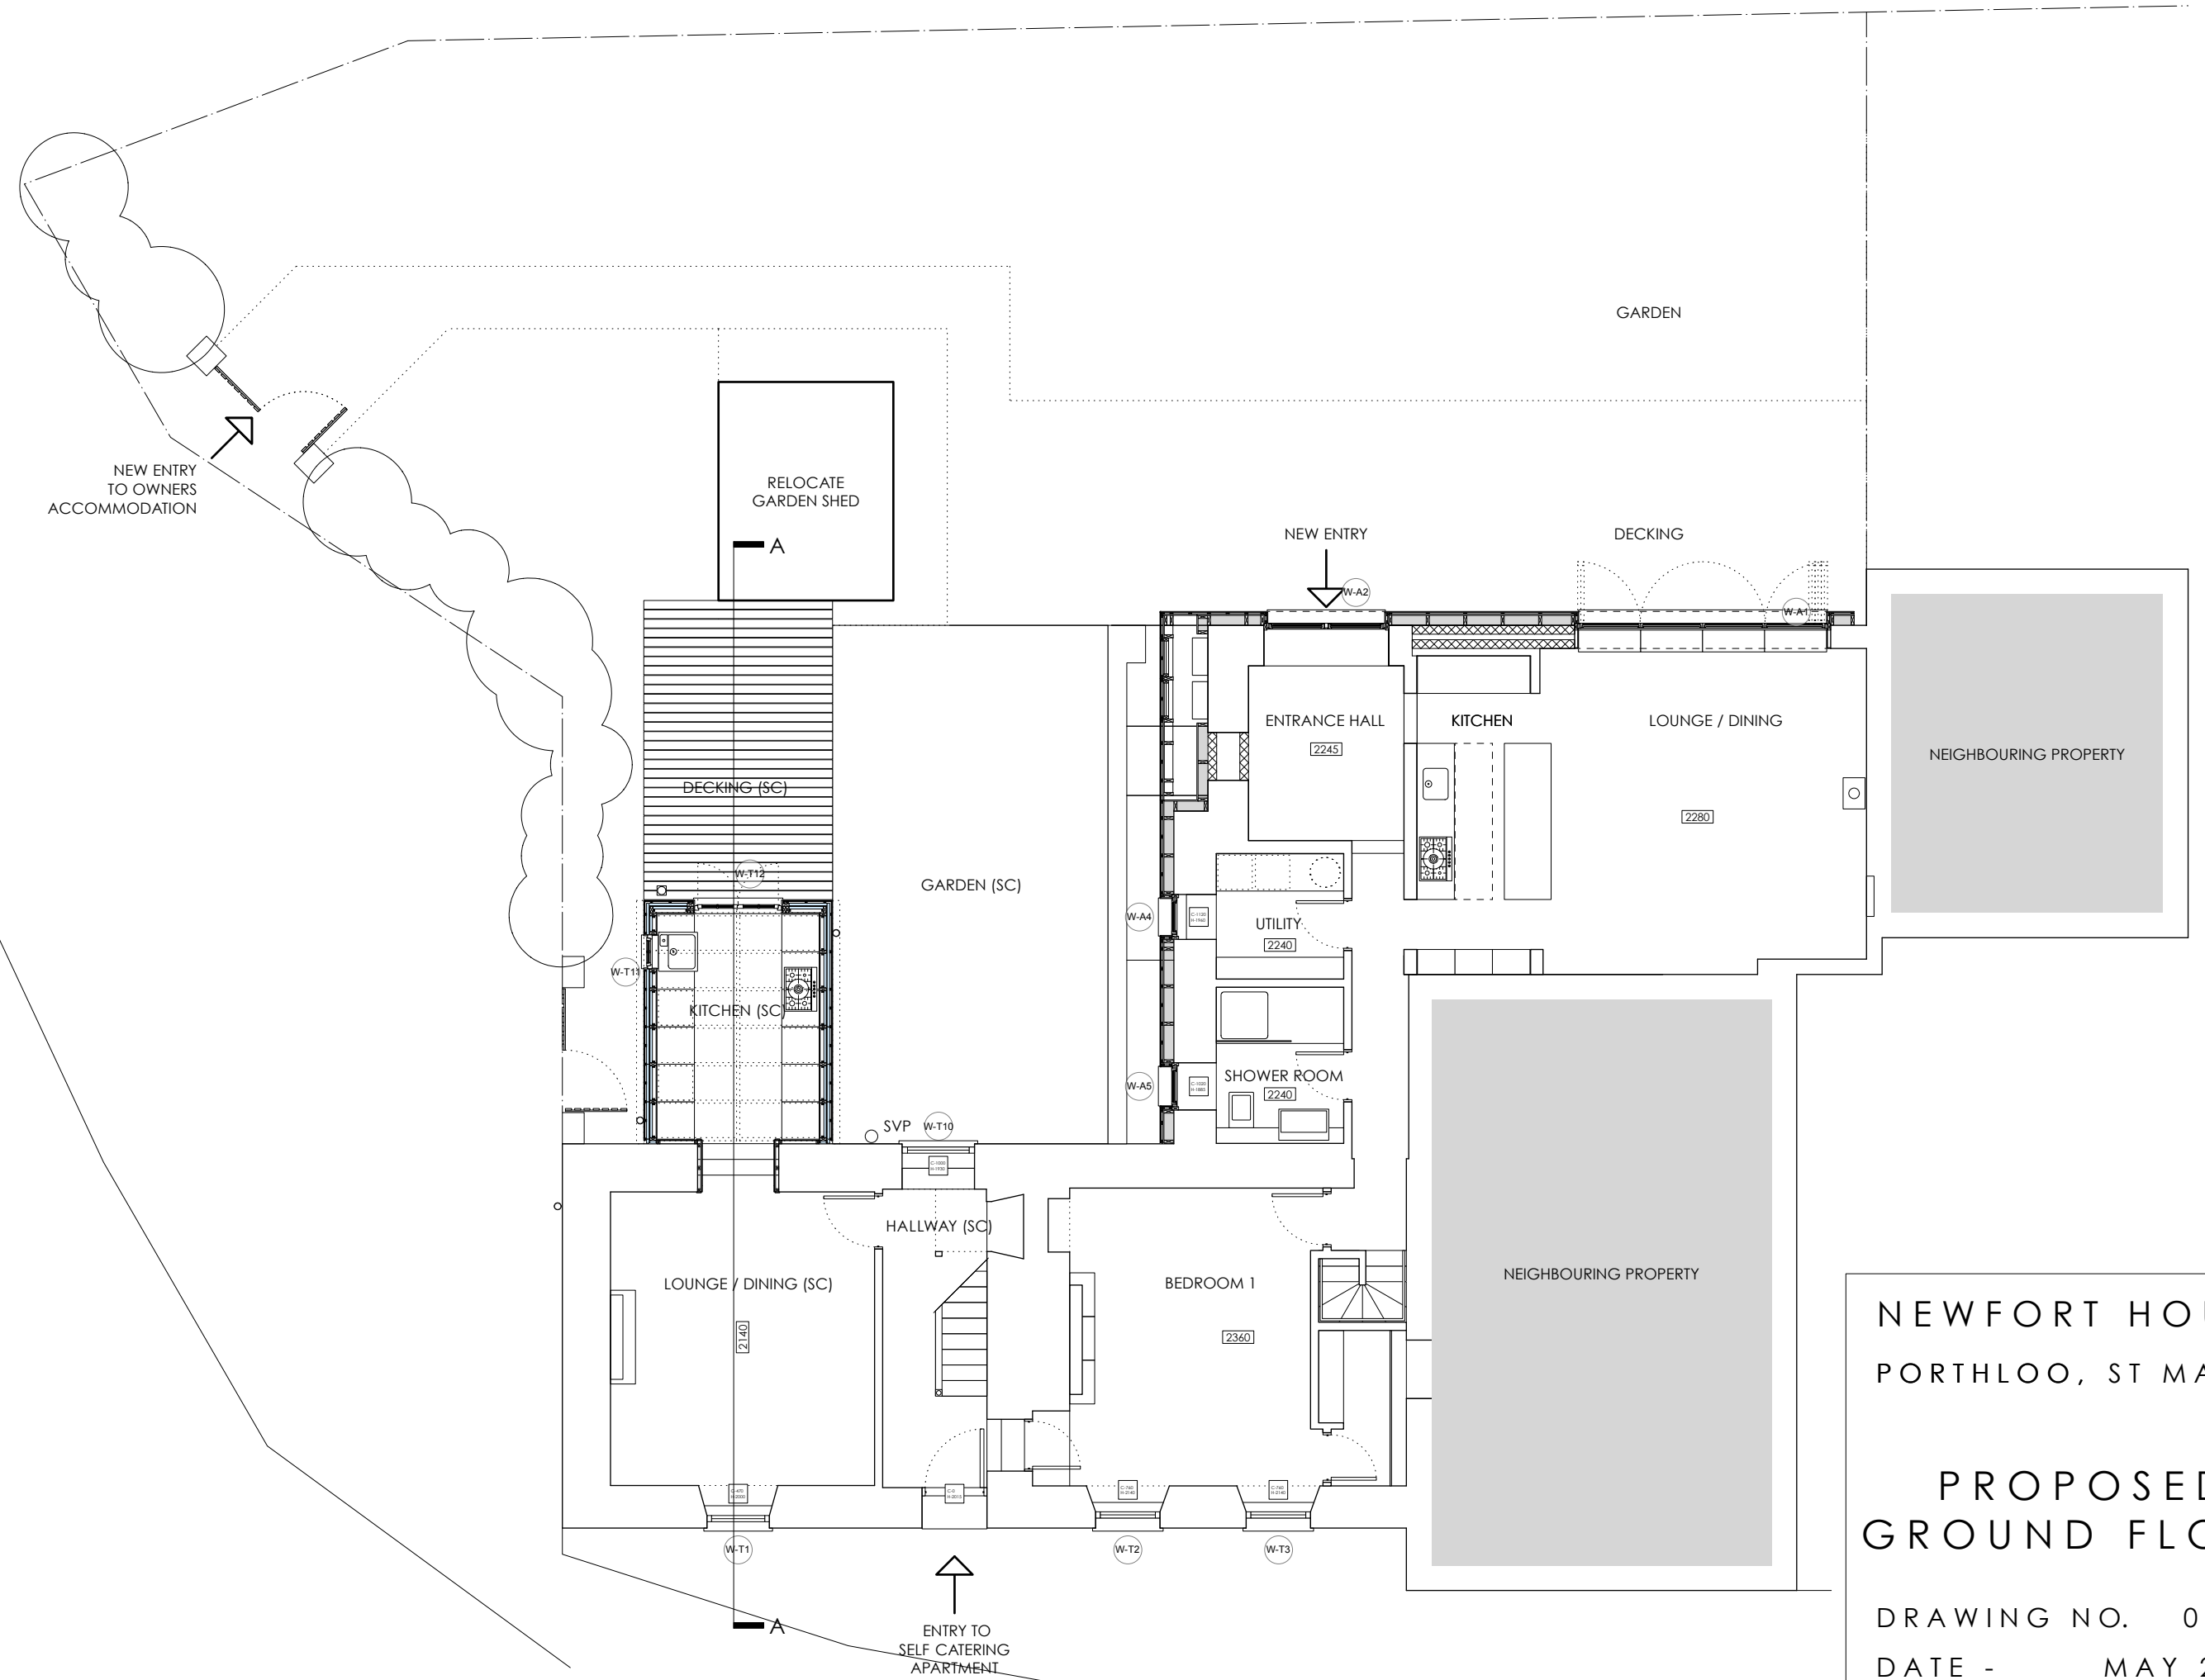

20 SCALE IN METRES

10

5

0

ENTRY TO
SELF CATERING
APARTMENT

NEWFORT HOUSE
 PORTHLOO, ST MARYS

PROPOSED
 GROUND FLOOR

DRAWING NO. 014-5
 DATE - MAY 2014
 SCALE - 1:100 & A3