


SBS. PROPOSED NEW ACCESS


EXISTING ELEVATION

VIEWED FROM ROAD.

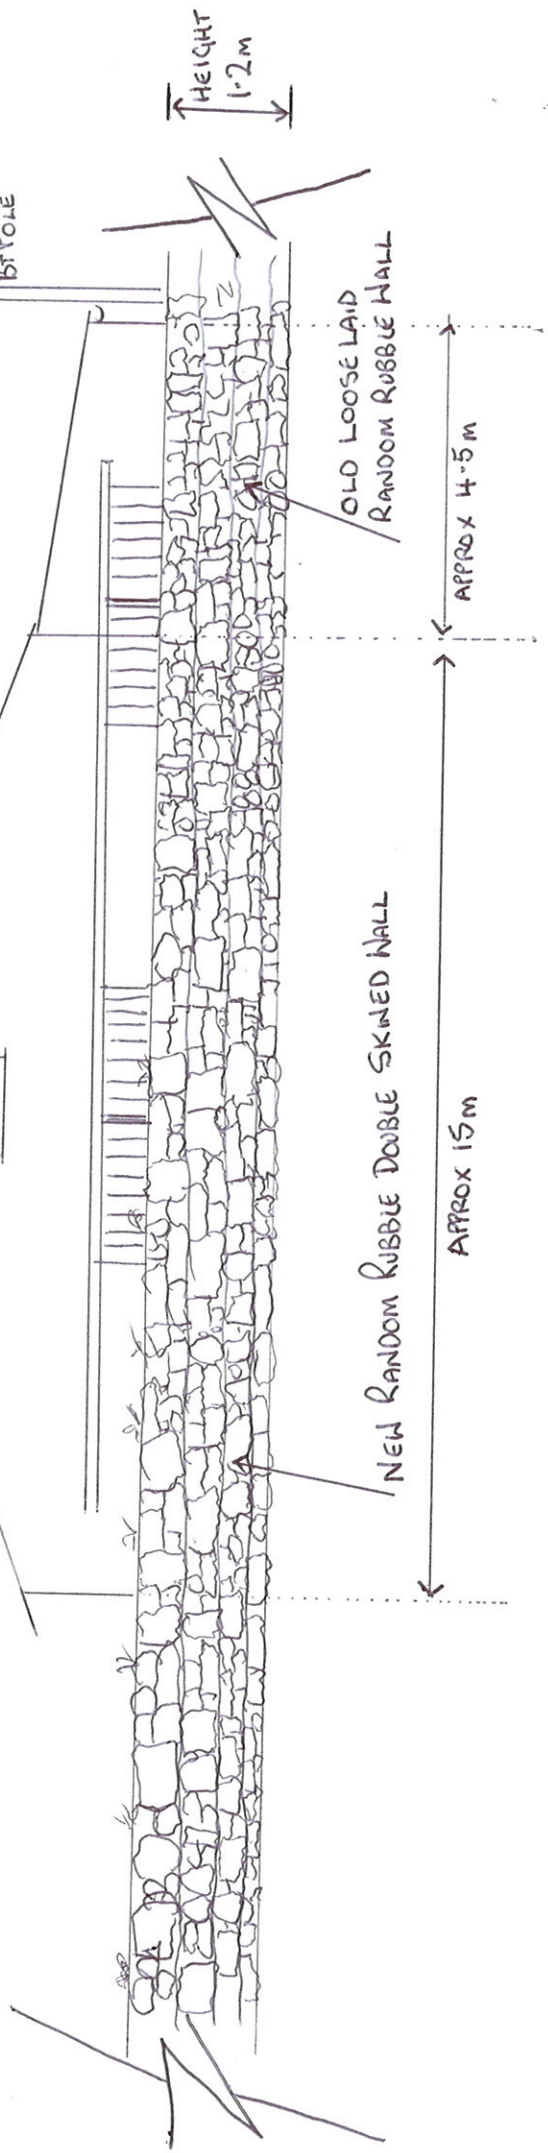

PROPOSED ELEVATION

VIEWED FROM ROAD.

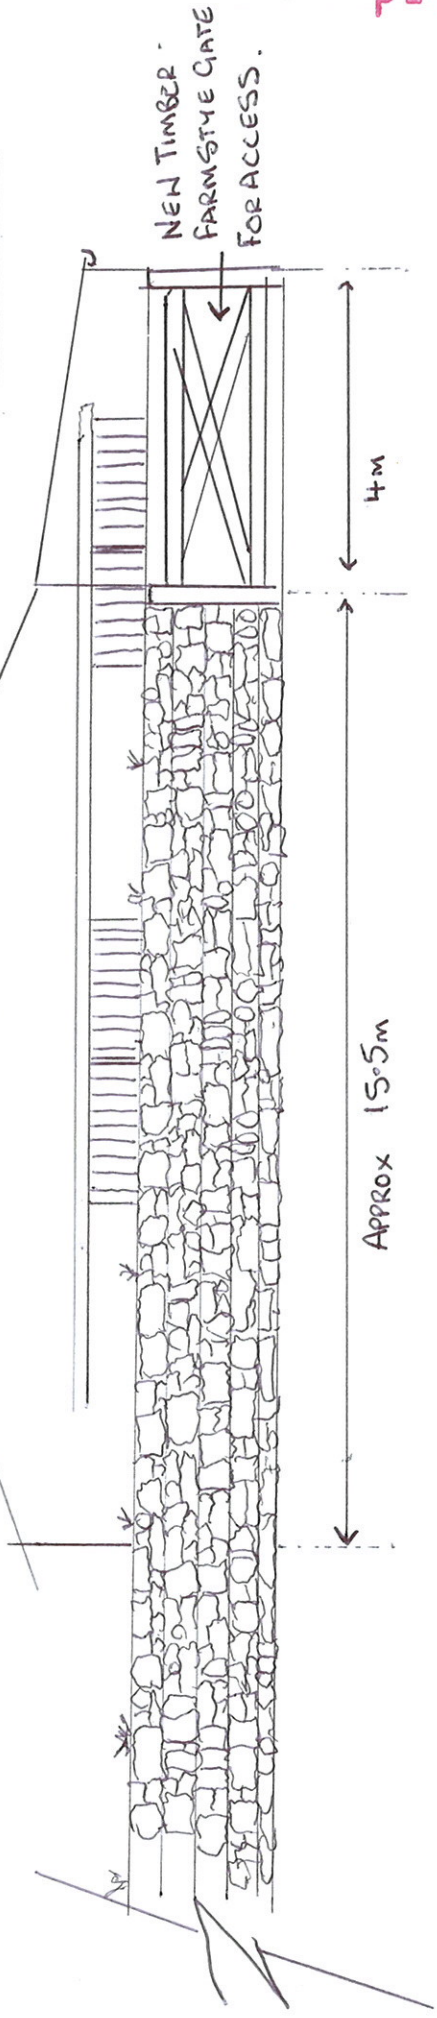

P-14-032

DRAWN BY: MARK WRIGHT
DATE: 26 TH JUNE 2014
SBS PLANS FOR GATE
REINSTATEMENT.
SBS, PORTSMOUTH IND. ESTATE