



SBS PROPOSED NEW ACCESS

REMOVE SECTION OF OLD GRANITE WALLING.
APPROX 4.5M AND INSTALL NEW 4M FARM GATE

COUNCIL OWNED TARMAC HIGHWAY.

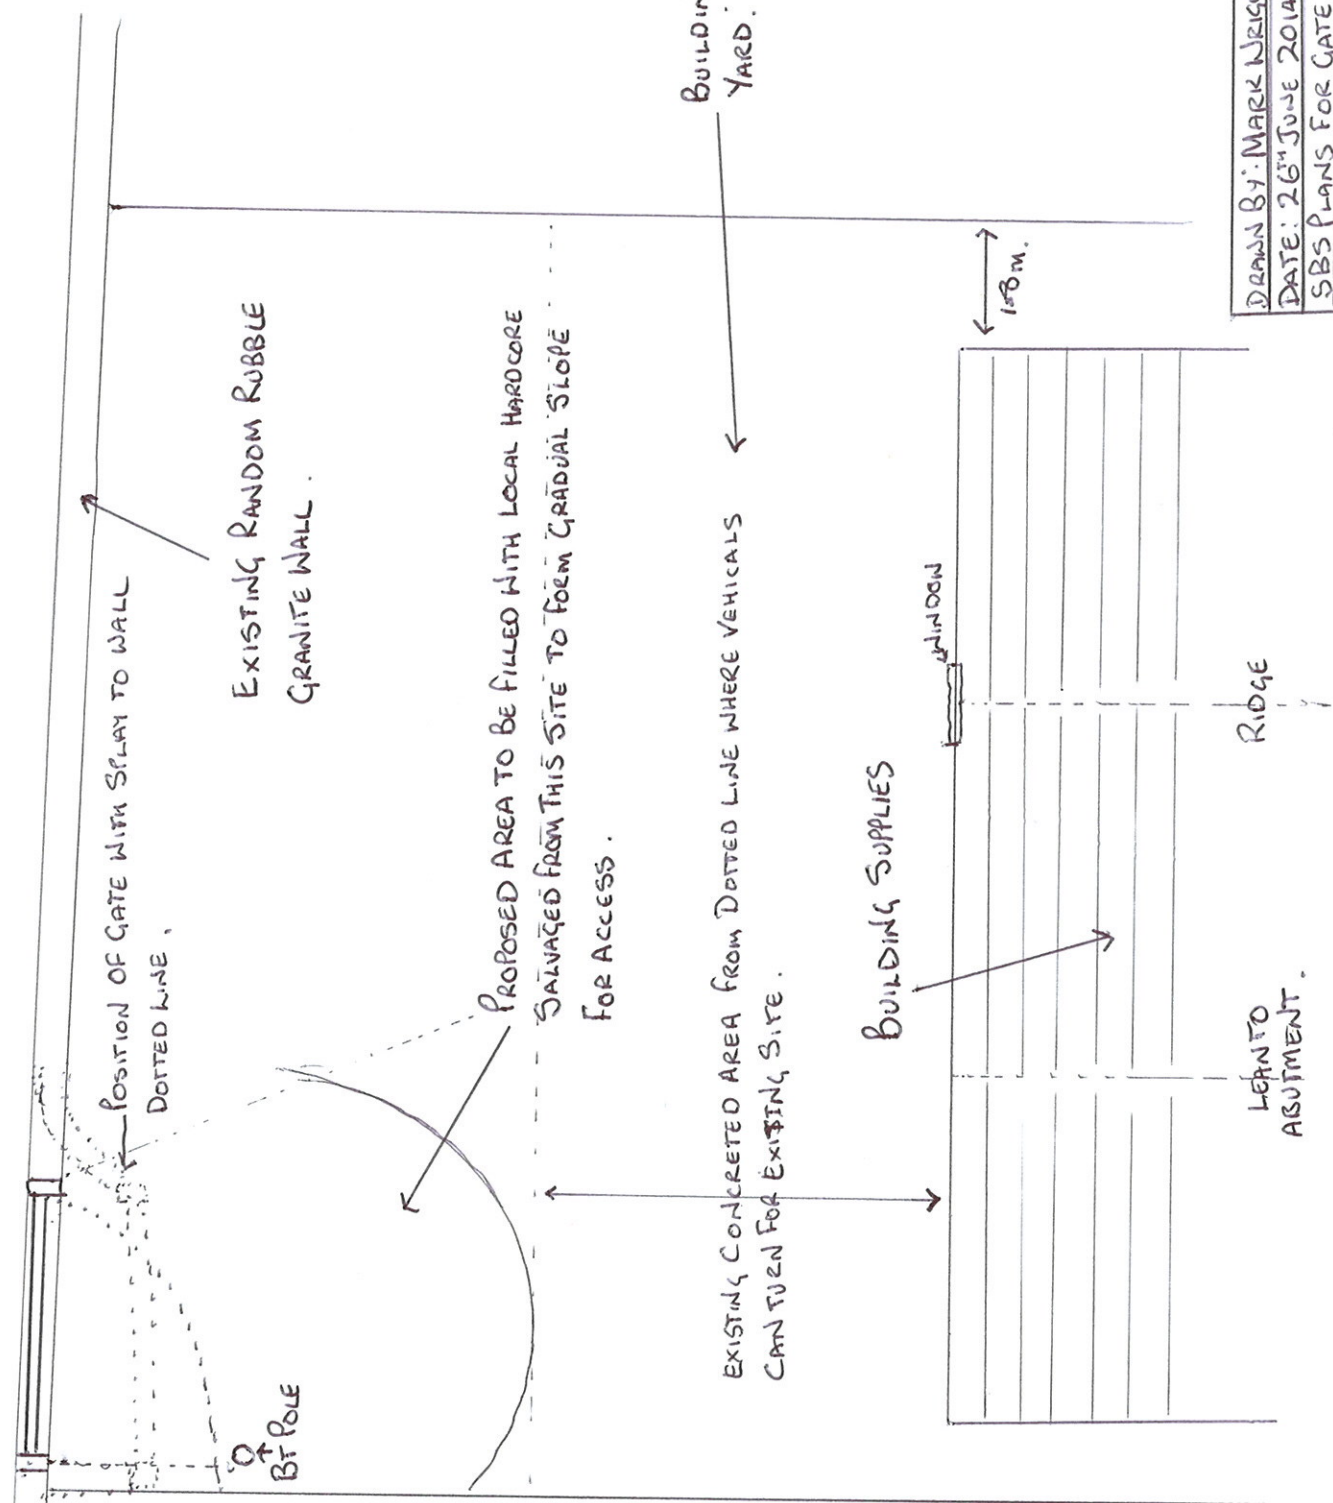

PLAN VIEW OF SITE

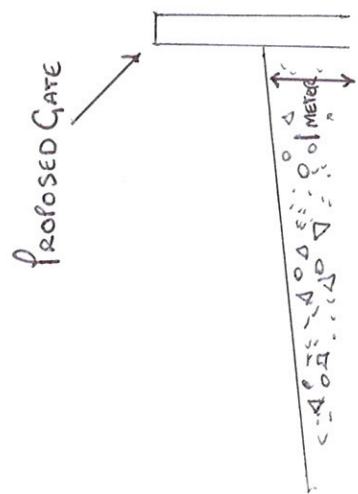

DRAWN BY: MARK WRIGHT
DATE: 26TH JUNE 2014
SBS PLANS FOR GATE REINSTATEMENT.
SBS PUGHMILLON IND. ESTATE
57 MARY S. ISLES RD. SULLY