




SOUTH ELEVATION

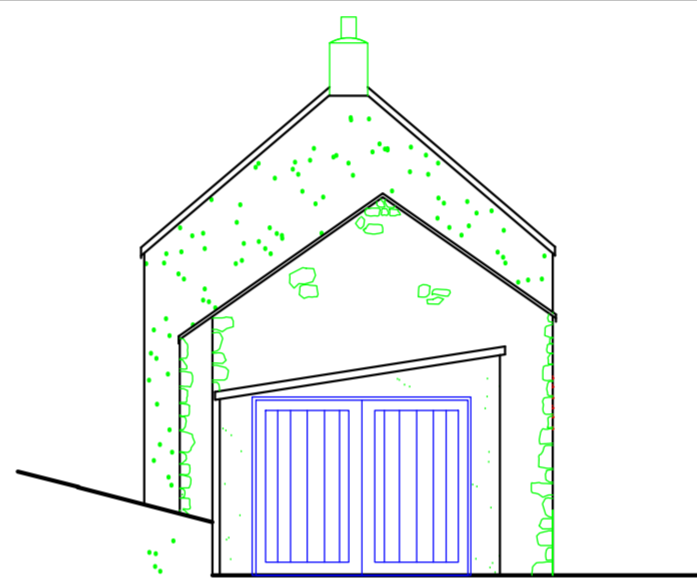

West Elevation

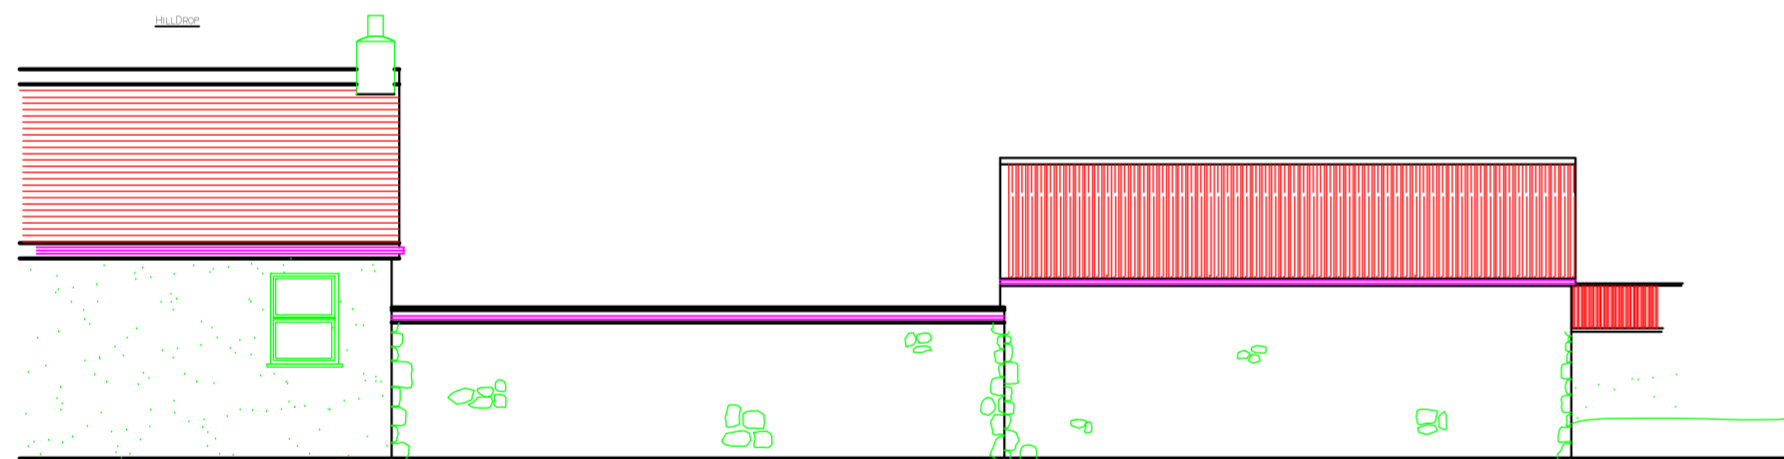

NORTH ELEVATION

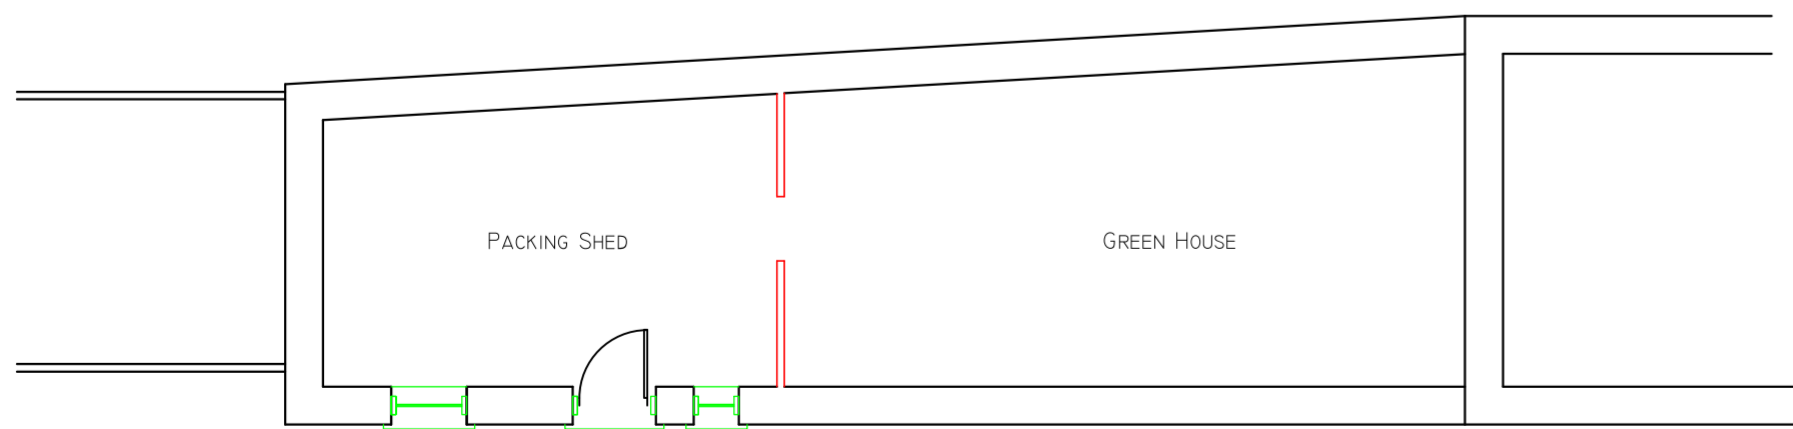

GROUND PLAN

Packing Shed and Green House  
Lower Town  
St. Martins  
Isles of Scilly

Existing Building and Plan

Mrs D Bradford

Date - October 2014  
Amended  
Scale - 1 : 100

PAUL OSBORNE  
CARN THOMAS  
ST. MARY'S, ISLES of SCILLY.  
TR21 0PT tel (01720) 423066

**PS-EB-KB**