


AMENDED PLANS

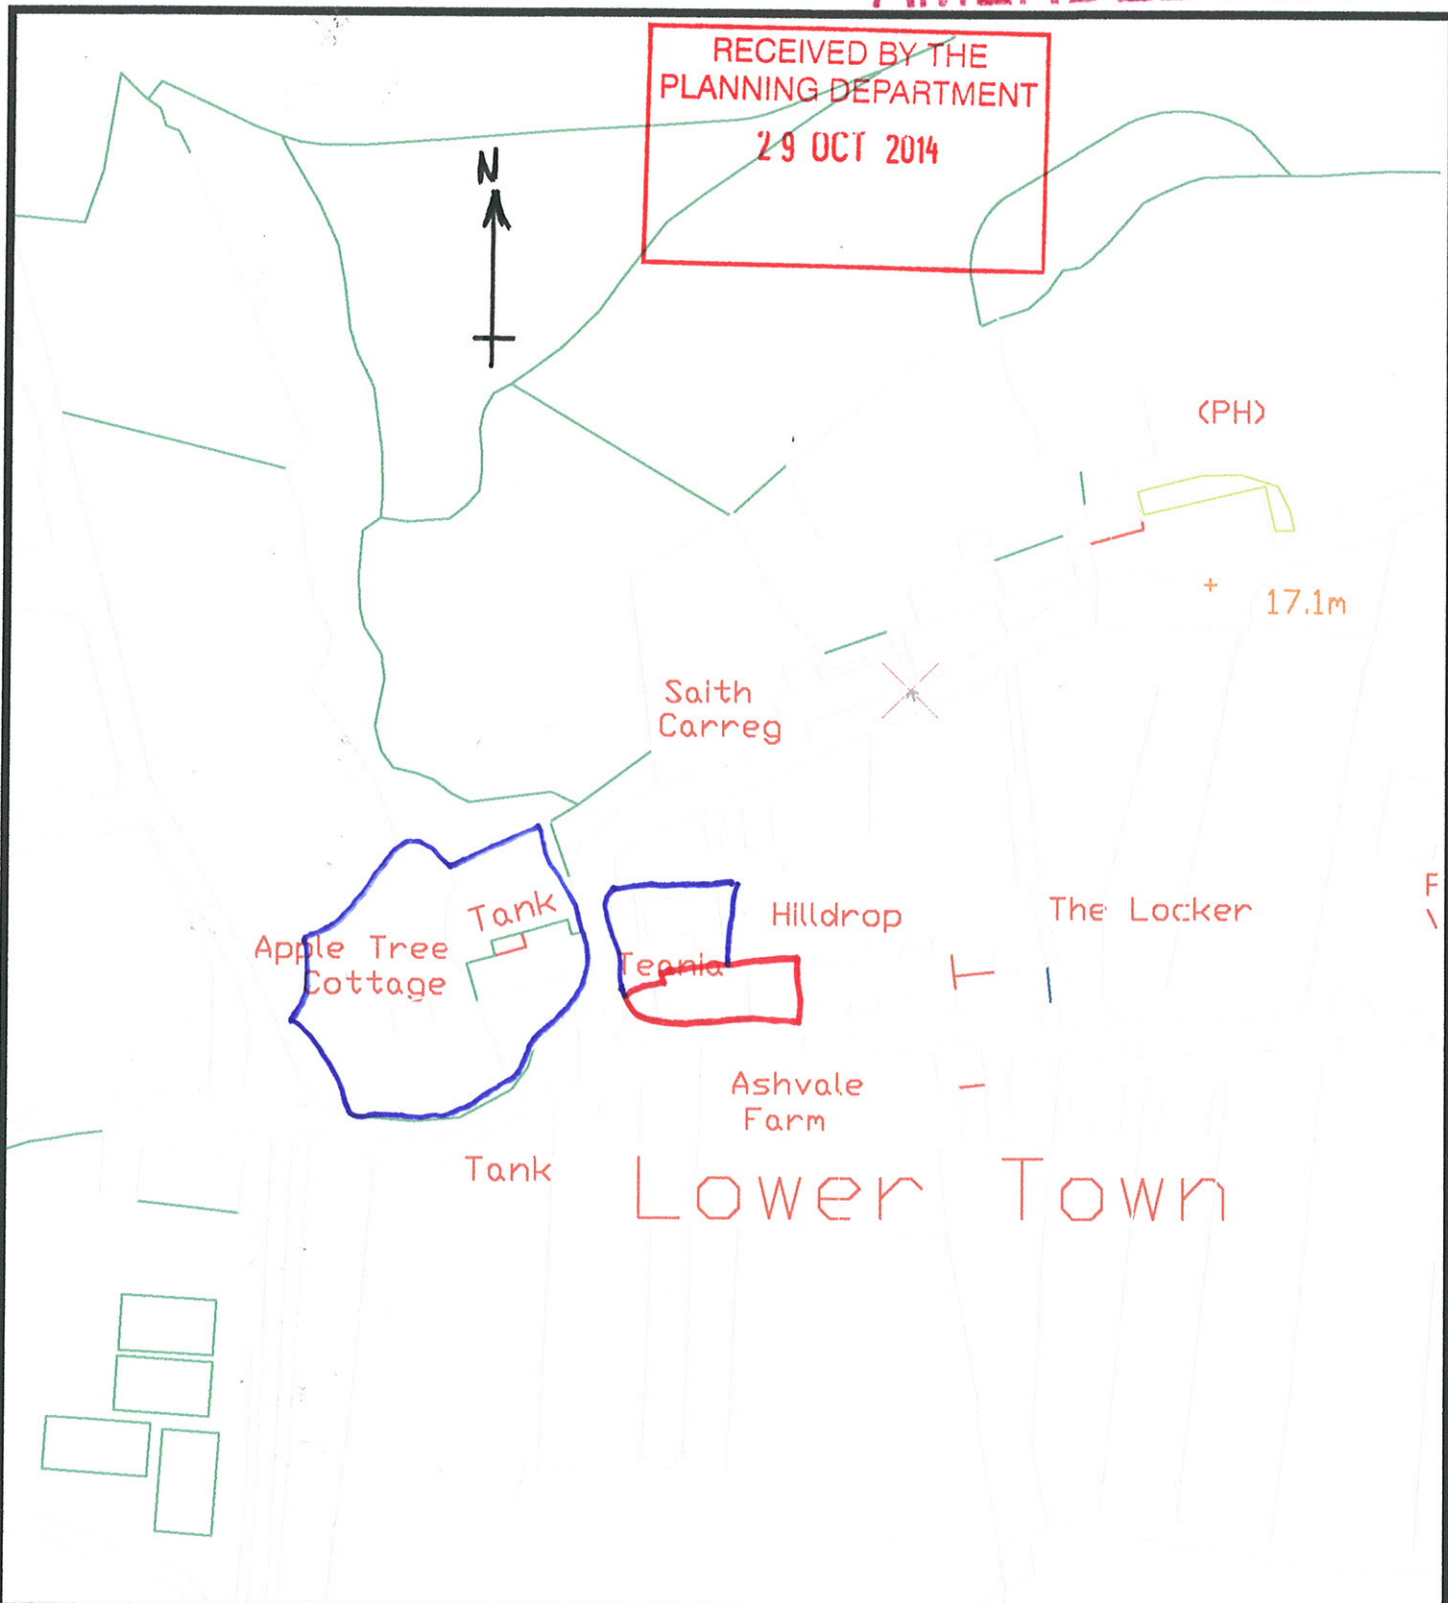

**Packing Shed Green House,
Lower Town,
St. Martin's,
Isles Of Scilly.**

Date - September 2014
Amended -
Scale - 1 : 1250

PAUL OSBORNE
CARN THOMAS
ST. MARY'S, ISLES of SCILLY.
TR21 0PT tel (01720) 423066

LOCATION PLAN