




North Elevation

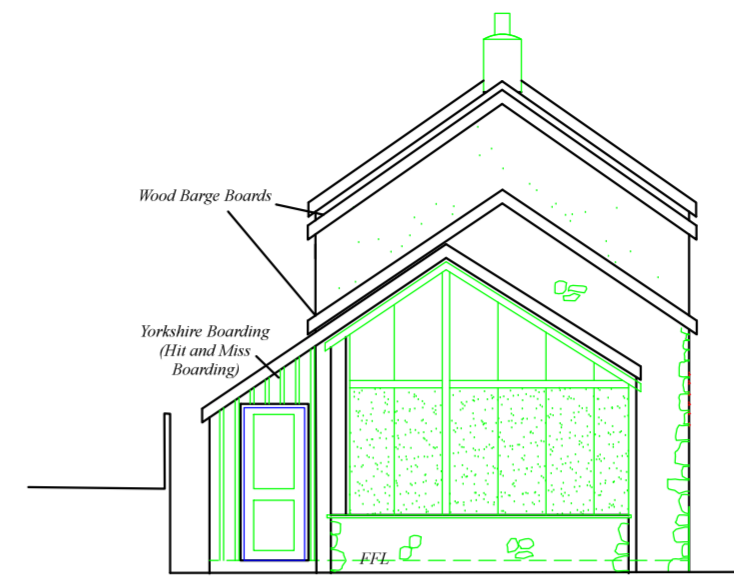


West Elevation

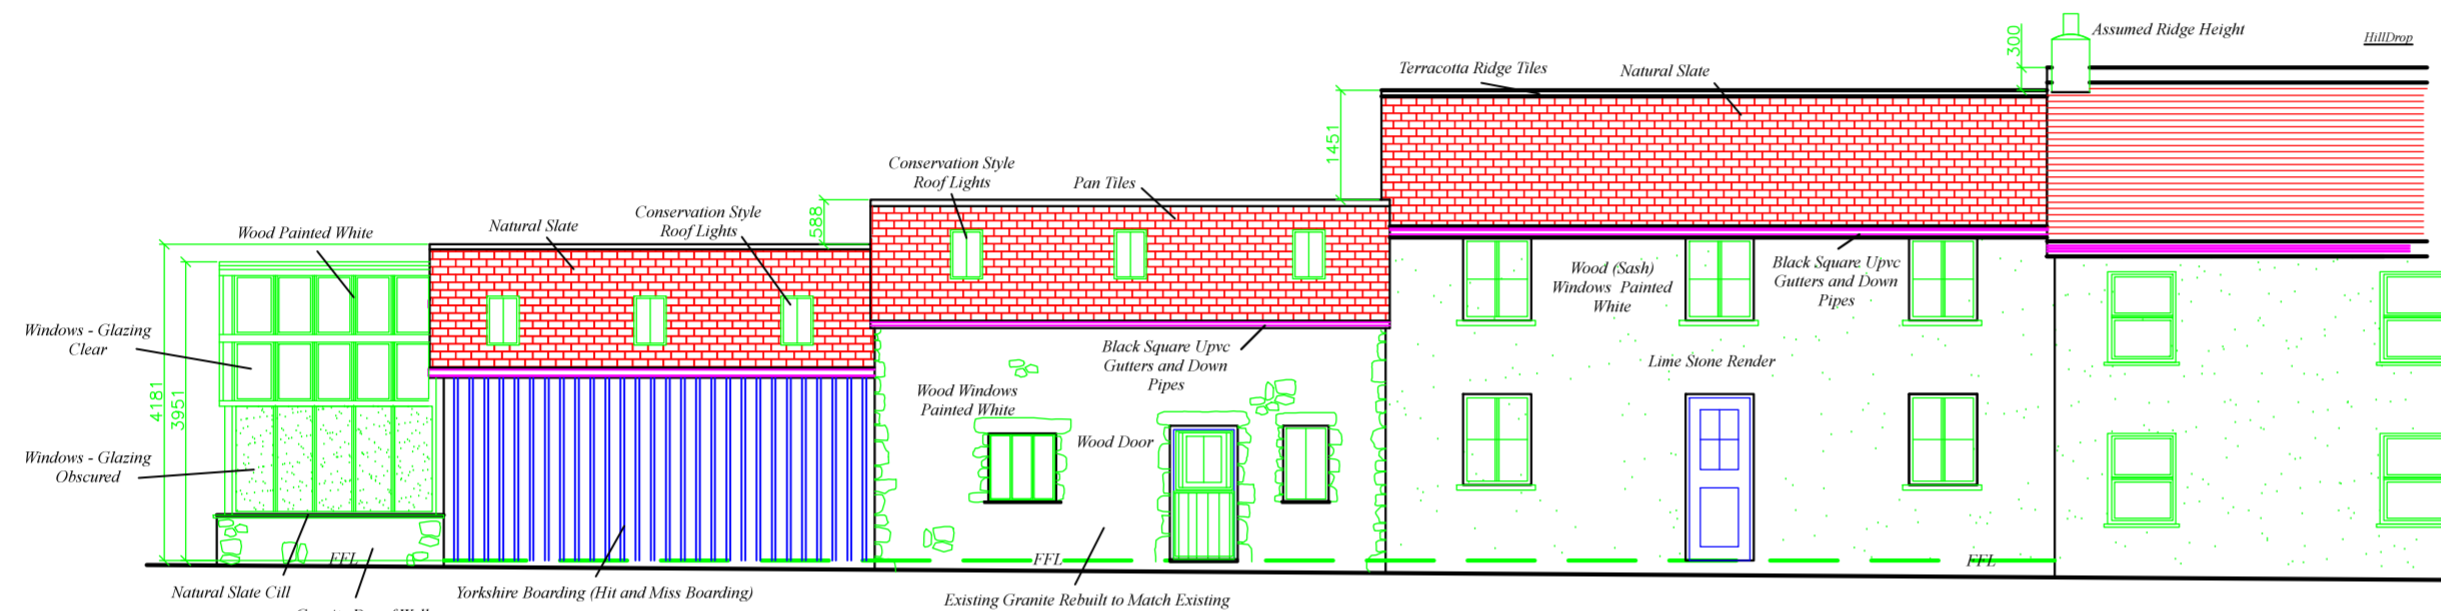

South Elevation

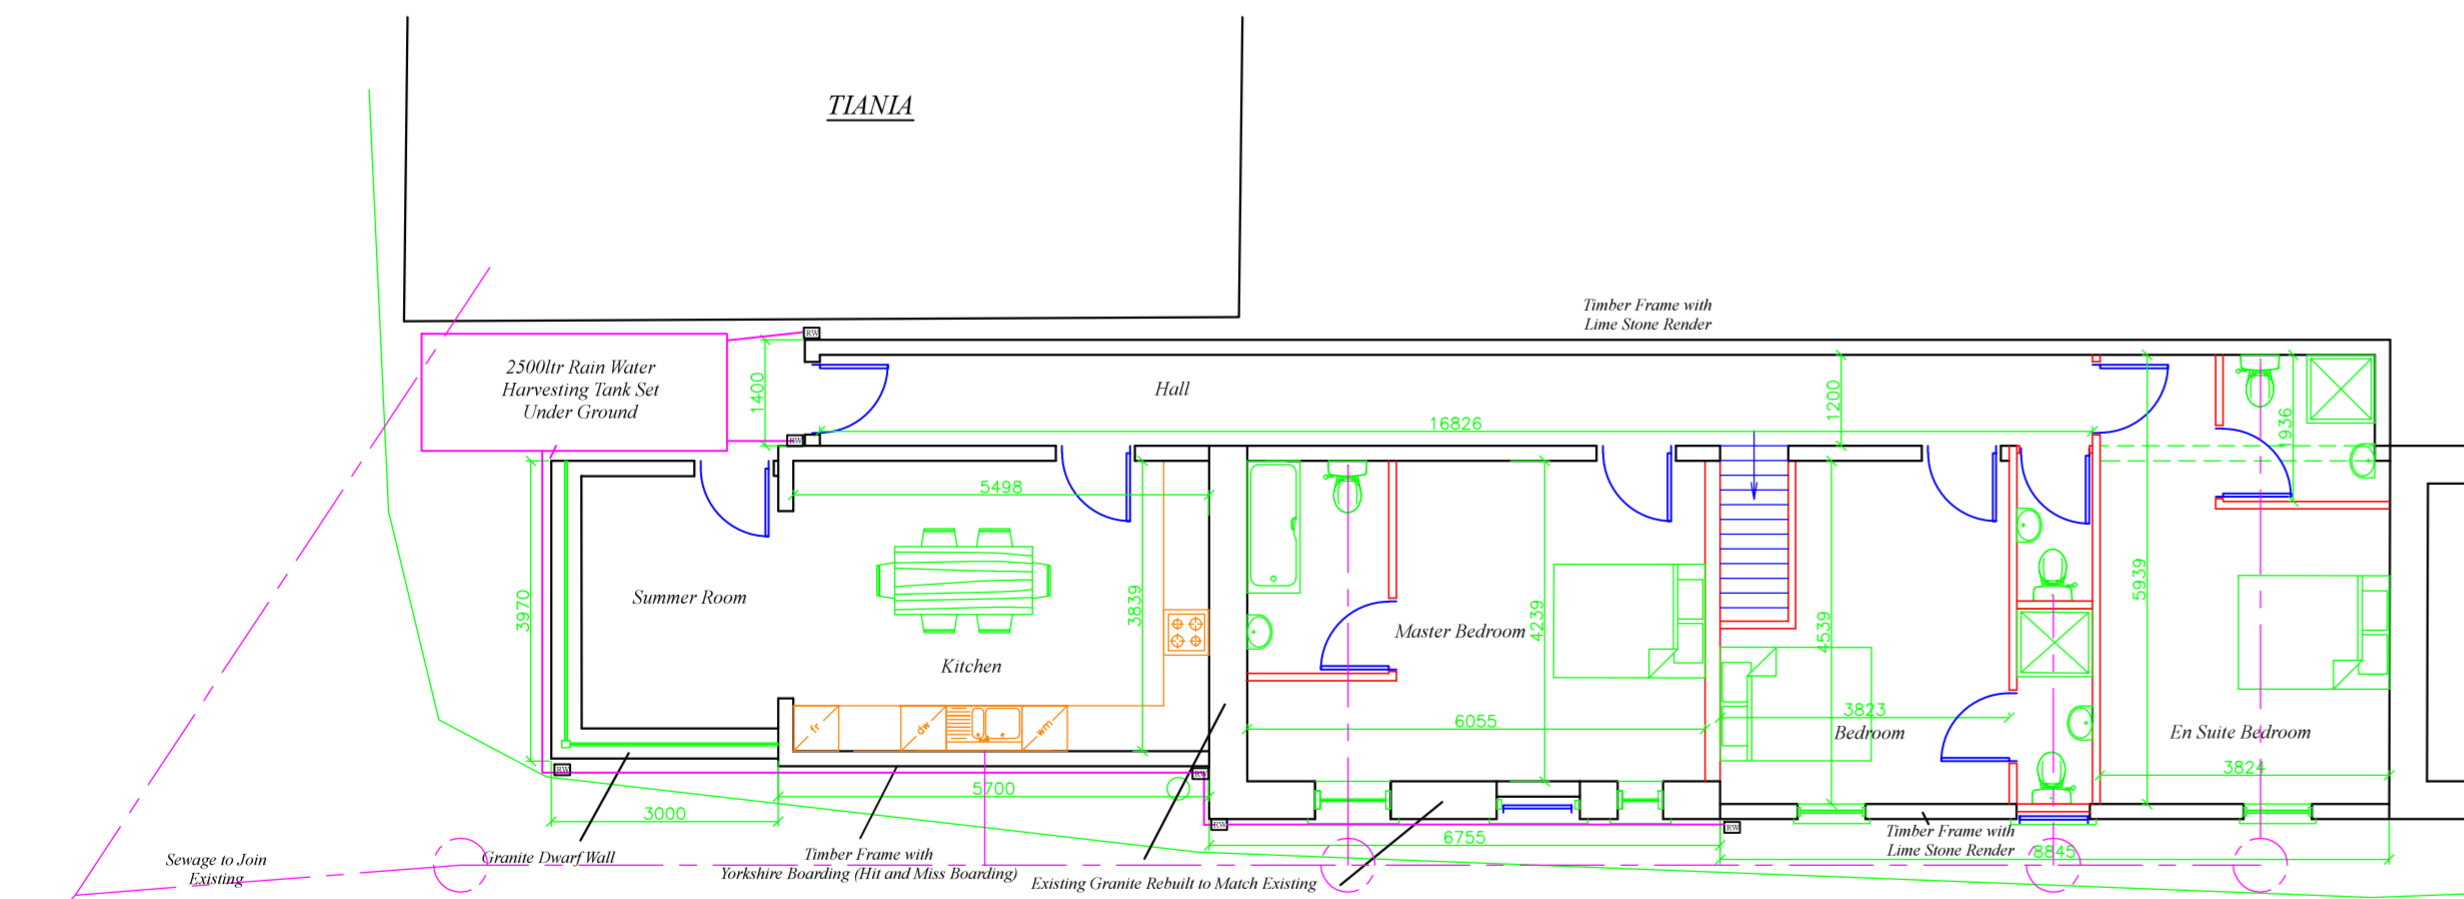

Ground Plan

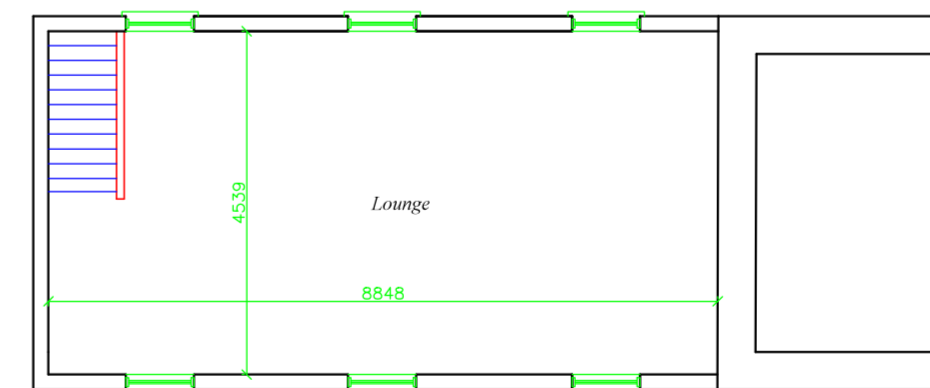

First Floor Plan

*Old Packing
Shed and Green
House
Lower Town
St. Martin's
Isles of Scilly*

*Proposed
Holiday
Accommodation*

Mrs D Bradford

Date - September 2014
Amended - February 2007
Scale - 1 : 100

PAUL OSBORNE
CARN THOMAS
ST. MARY'S, ISLES of SCILLY.
TR21 0PT tel (01720) 423066
Email: paul@sailscilly.com

PS-LT-4c