


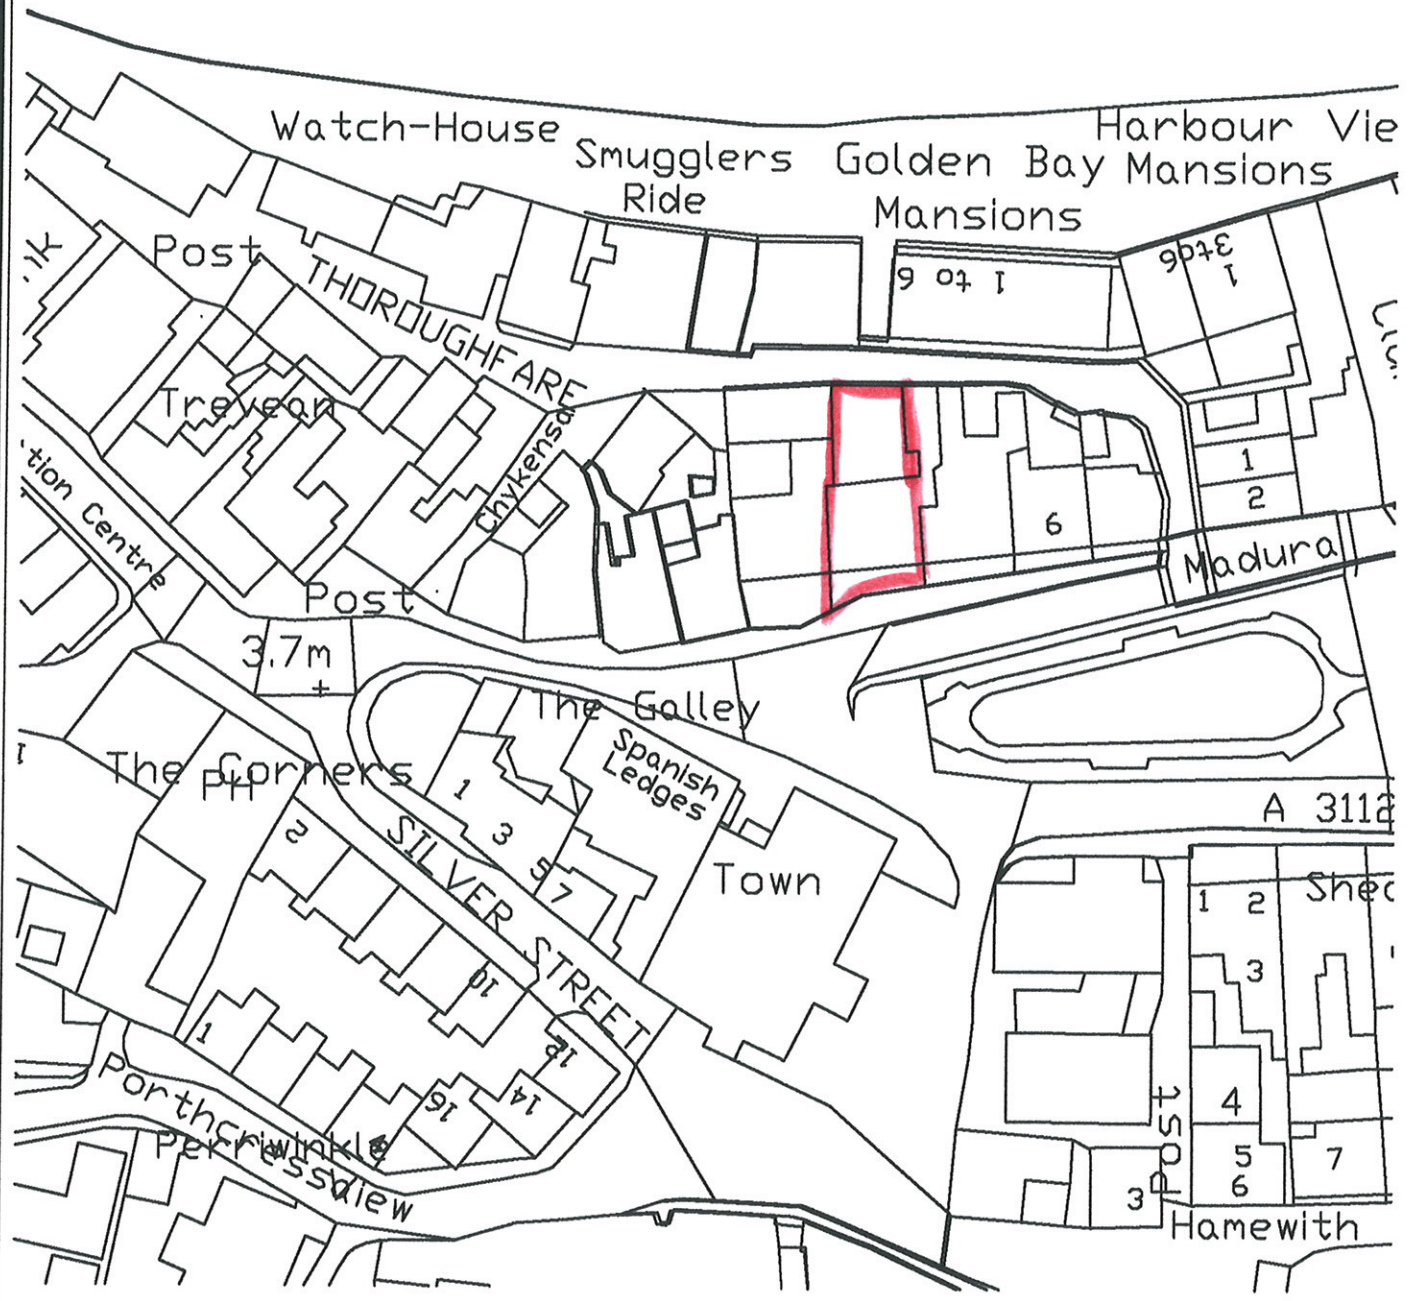

*Pelistry Cotage
Parade
St. Mary's
Isles of Scilly*

RECEIVED
PLANNING DEPARTMENT

09 OCT 2014

COUNCIL OF THE
ISLES OF SCILLY

Date - October 2014
Amended -
Scale - 1 : 1250

PAUL OSBORNE
CARN THOMAS
ST. MARY'S, ISLES of SCILLY.
TR21 0PT tel (01720) 423066

Block Plan