


1:200 at A4

Existing Site plan

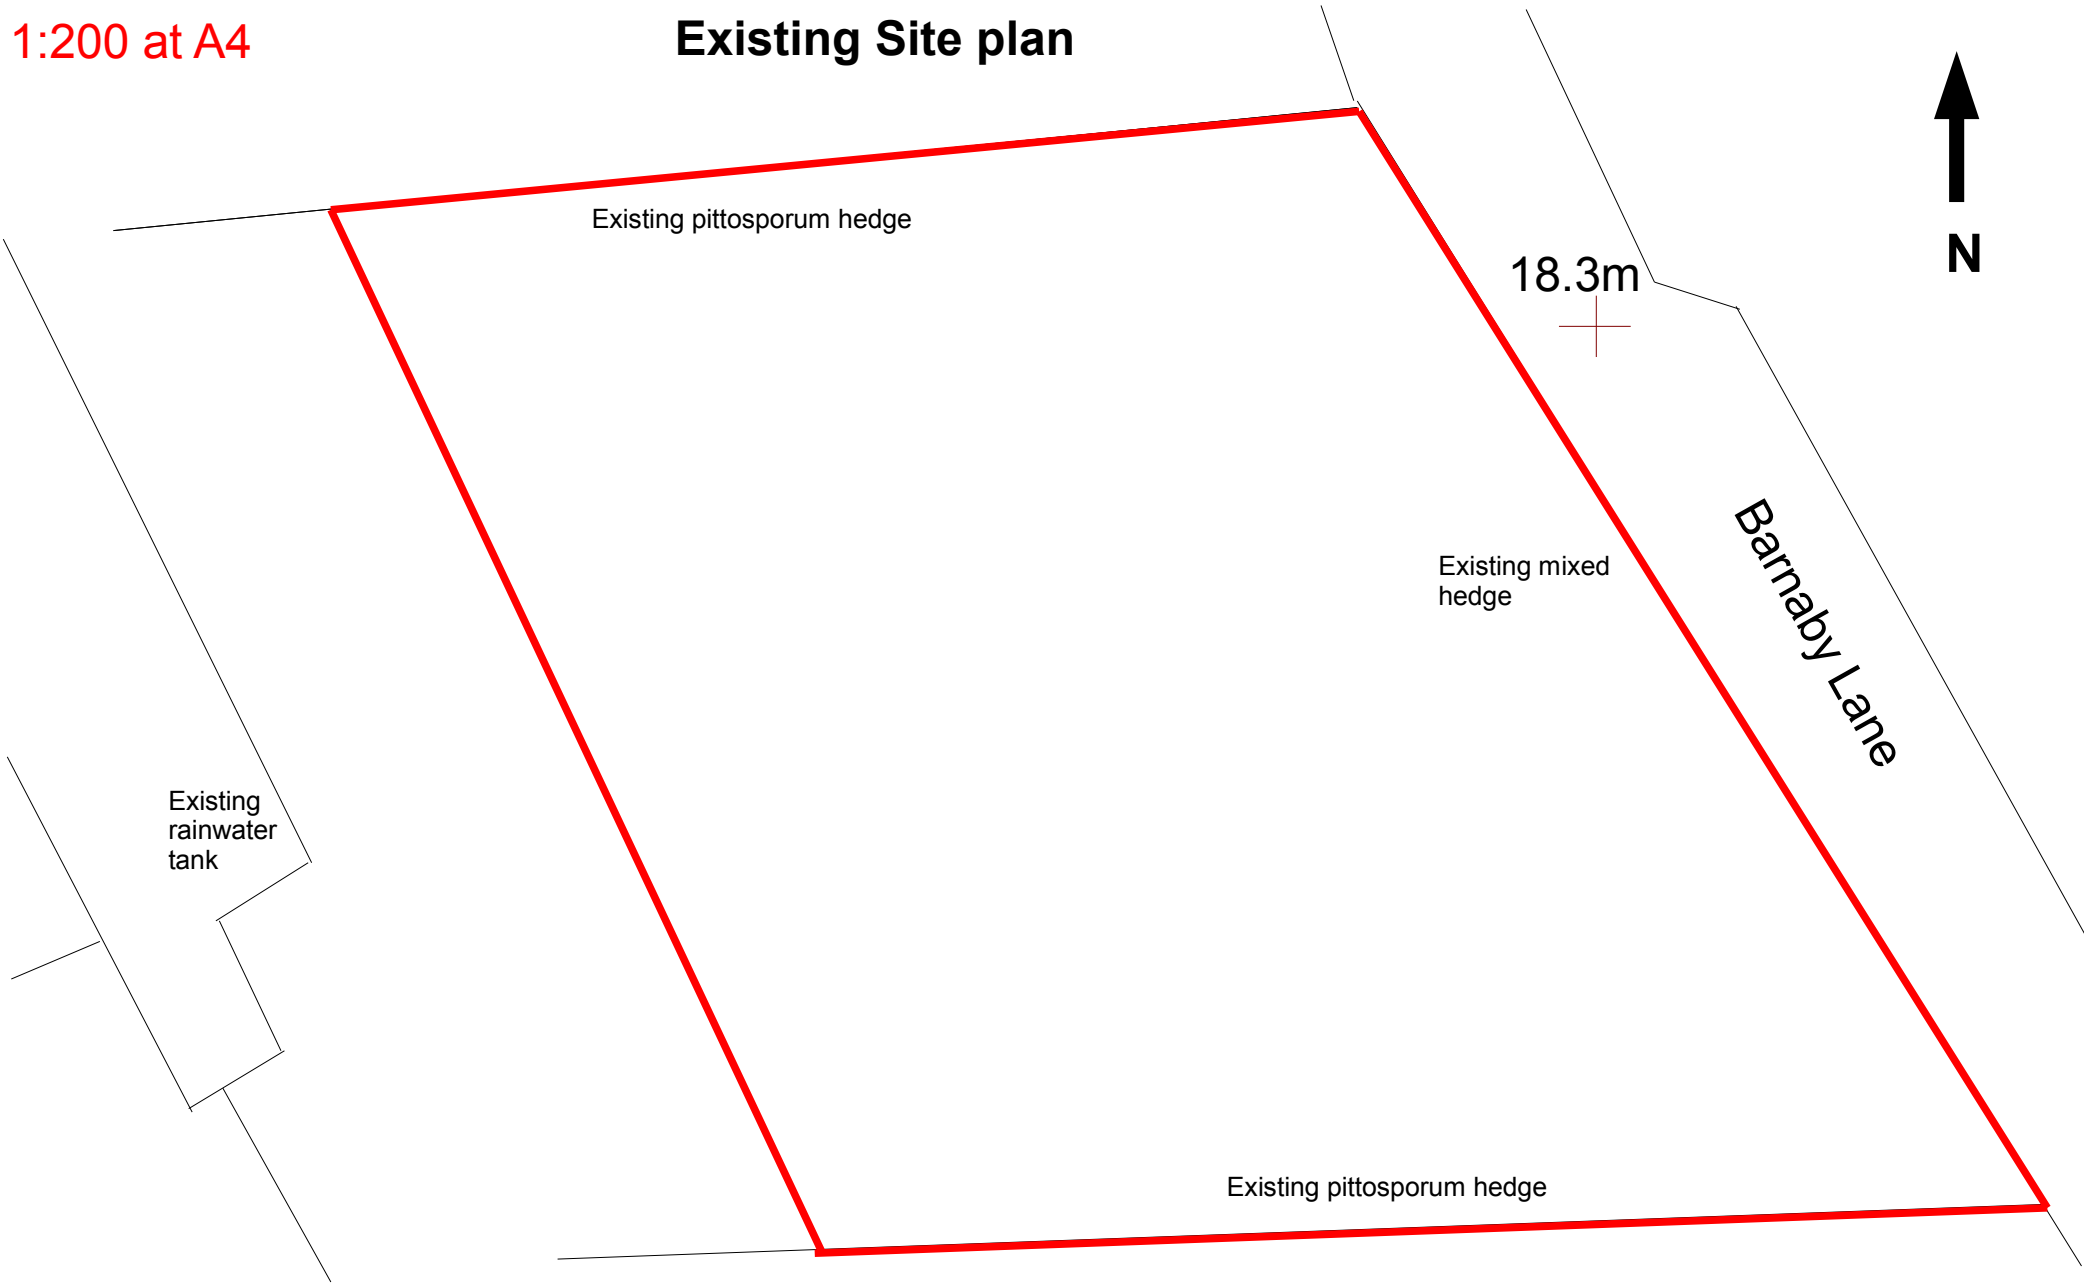

1:200 at A4

Proposed Site plan

