


RECEIVED BY THE  
PLANNING DEPARTMENT

08 APR 2015

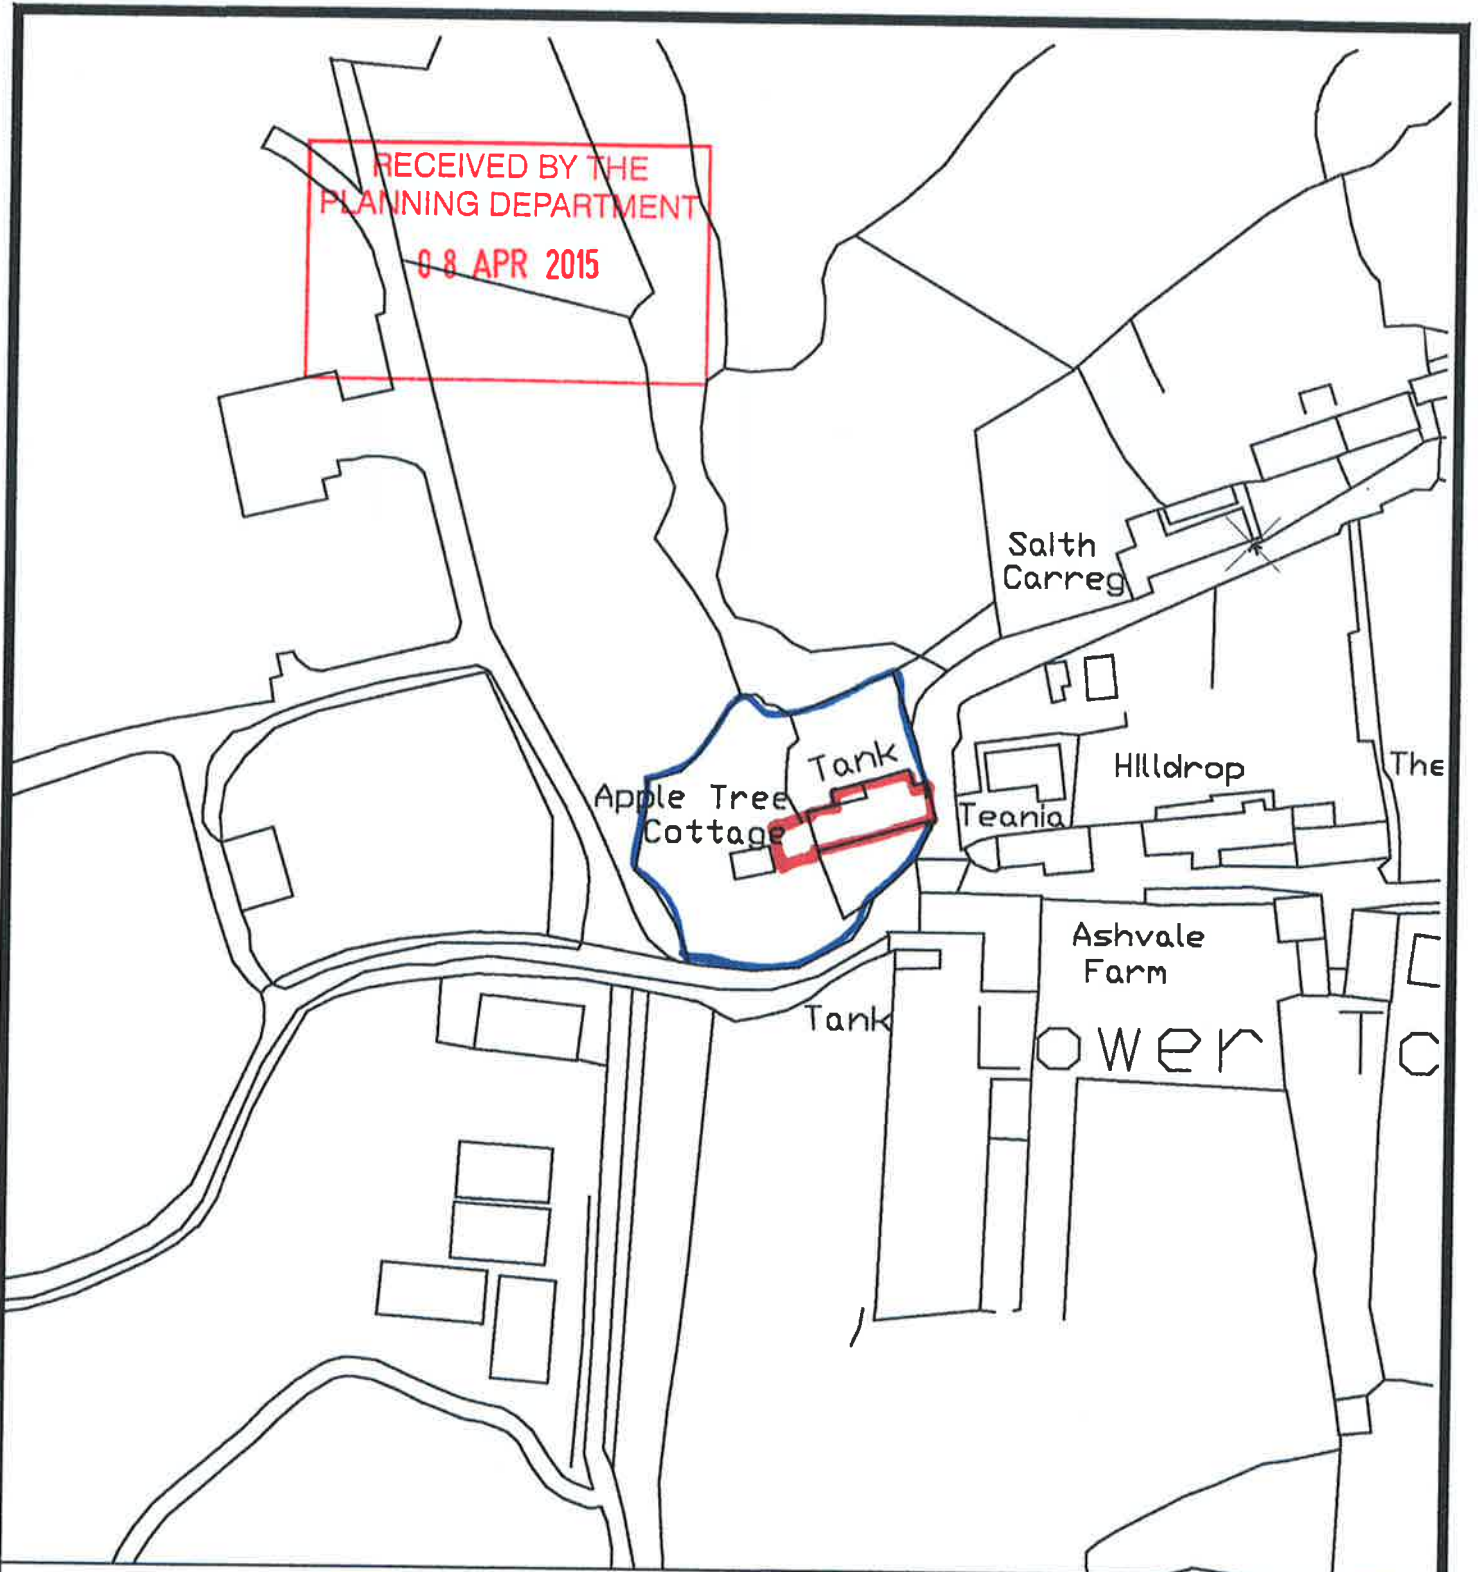

**Crows Nest,  
Lower Town,  
St. Martin's,  
Isles Of Scilly.**

Date - September 2014  
Amended -  
Scale - 1:500

**PAUL OSBORNE  
CARN THOMAS  
ST. MARY'S ISLES of SCILLY.  
TR21 OPT tel (01720) 423066**

**Location Plan**