



RECEIVED BY THE
PLANNING DEPARTMENT
08 APR 2015


Old Packing
Shed and Green
House
Lower Town
St. Martin's
Isles of Scilly
Proposed
Holiday
Accommodation
Mrs D Bradford

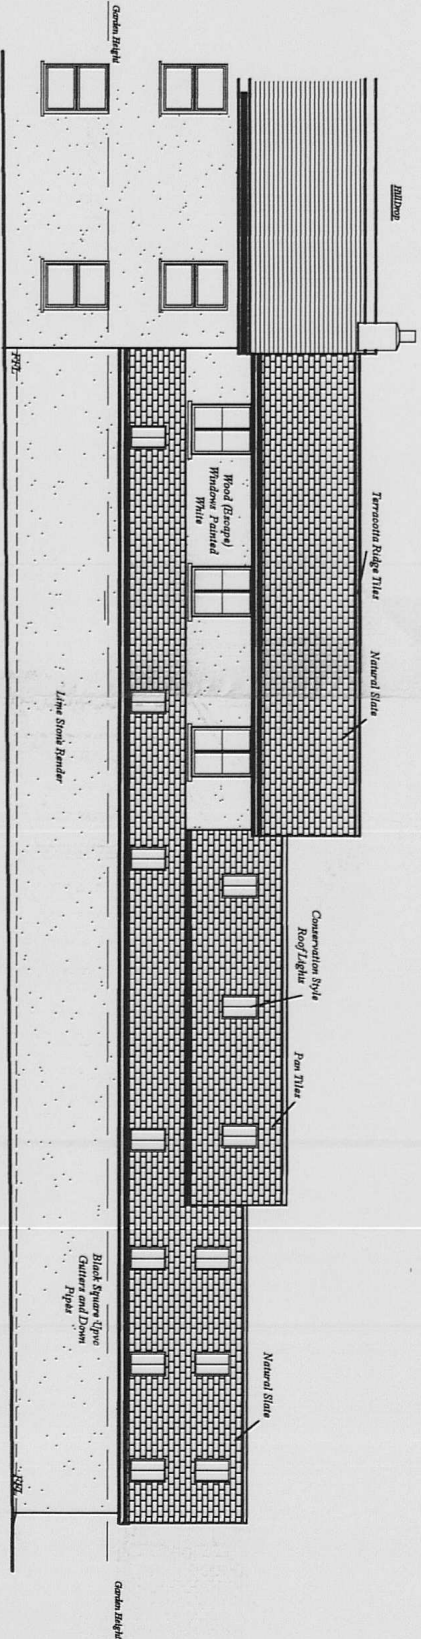


North Elevation

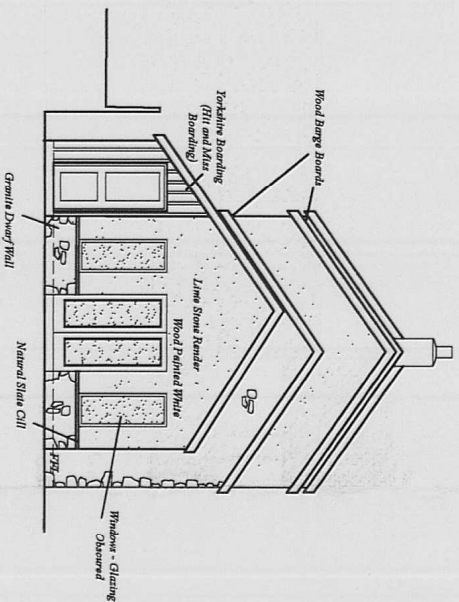


West Elevation

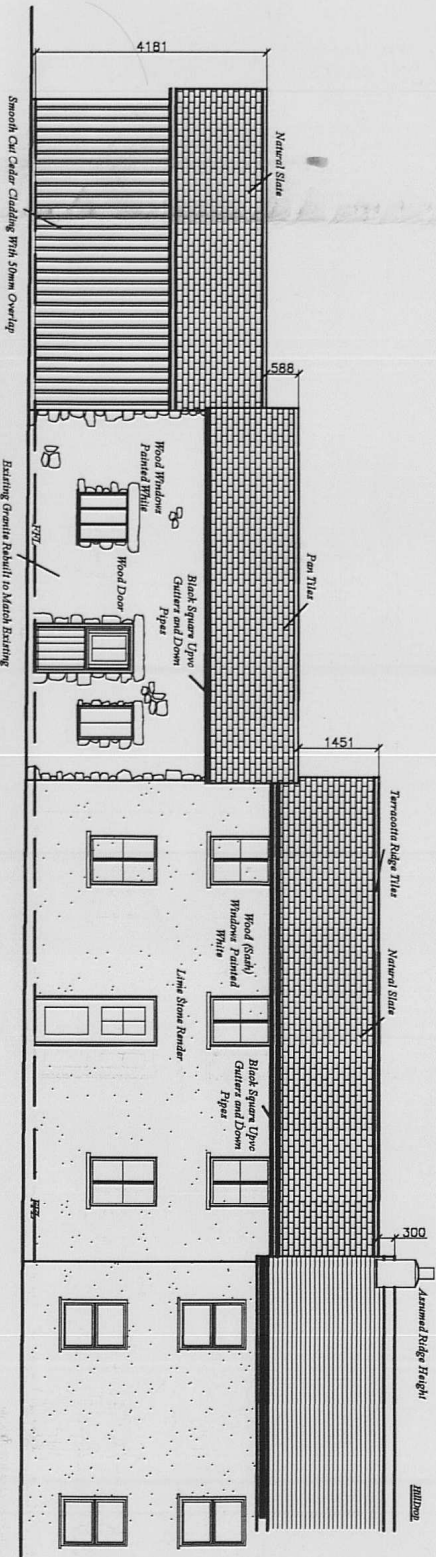

South Elevation

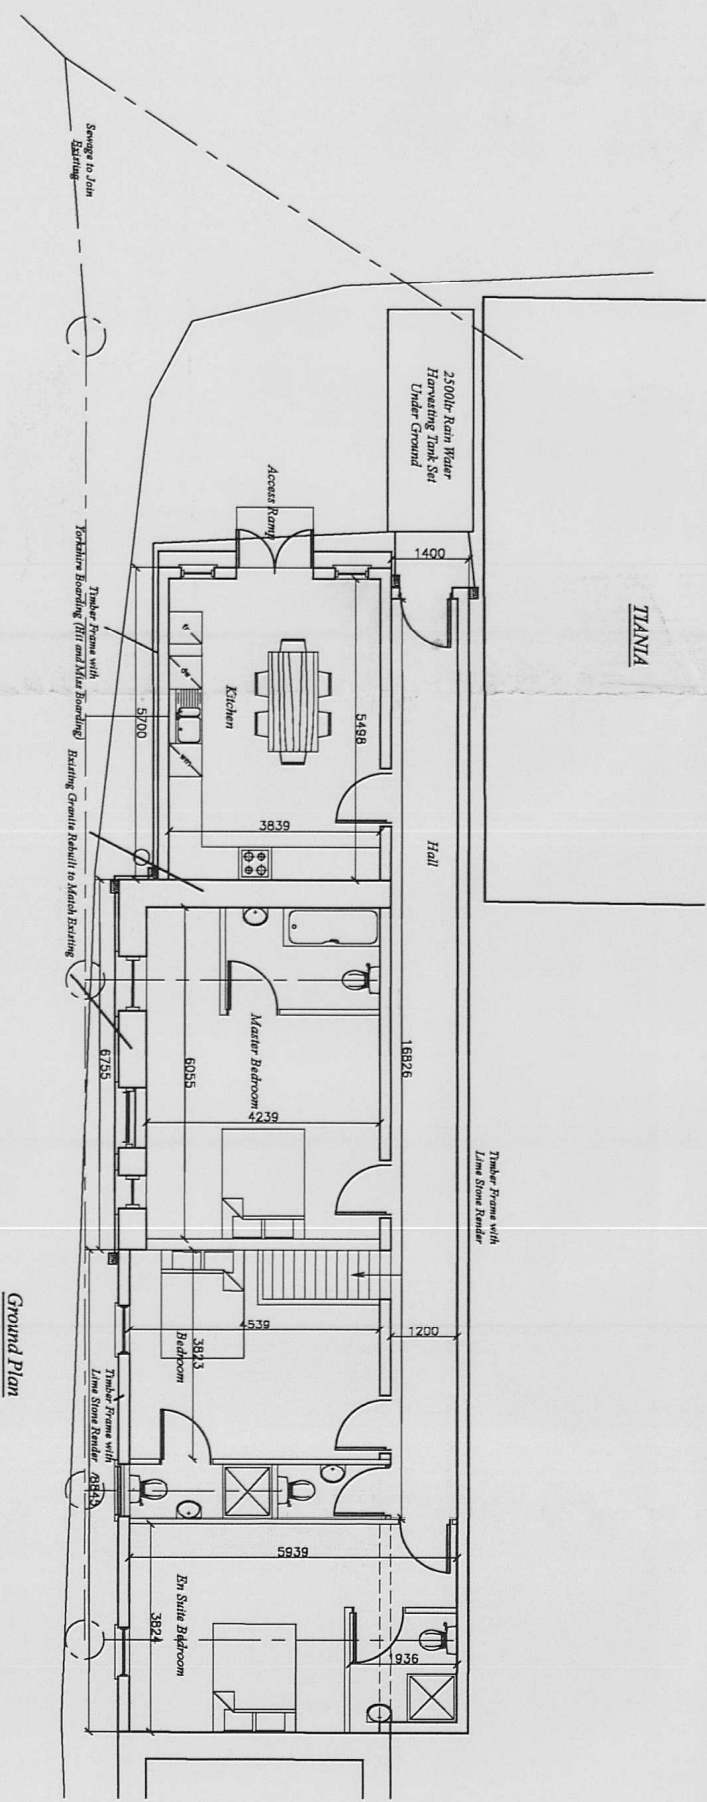

Ground Plan

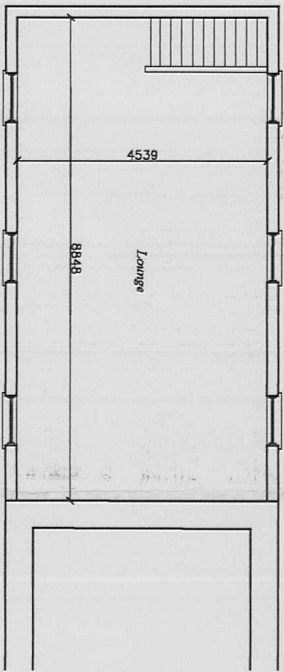

First Floor Plan

Date - September 2014
Amended - October 2014
Scale - 1 : 100

PAUL OSBORNE
CARIN THOMAS
ST. MARY'S, ISLES of SCILLY,
TR21 0PT tel (01720) 423066
Email: paul@saileilly.com

PS-LT-5c