



RECEIVED BY THE  
PLANNING DEPARTMENT  
07 AUG 2015  
P-15-064


**FRONT - SOUTH ELEVATION**

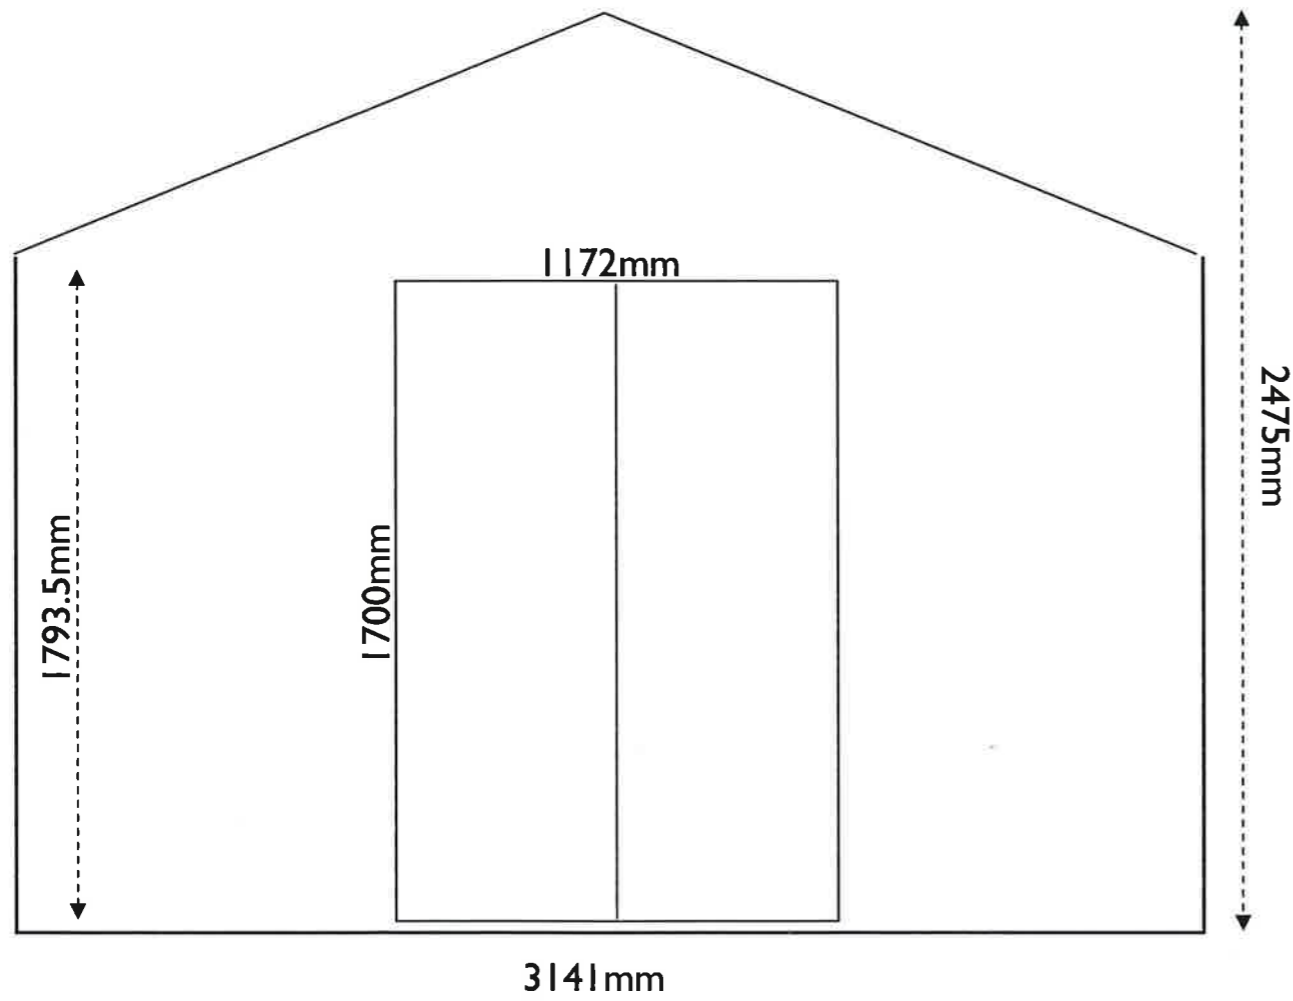

**REAR - NORTH ELEVATION**

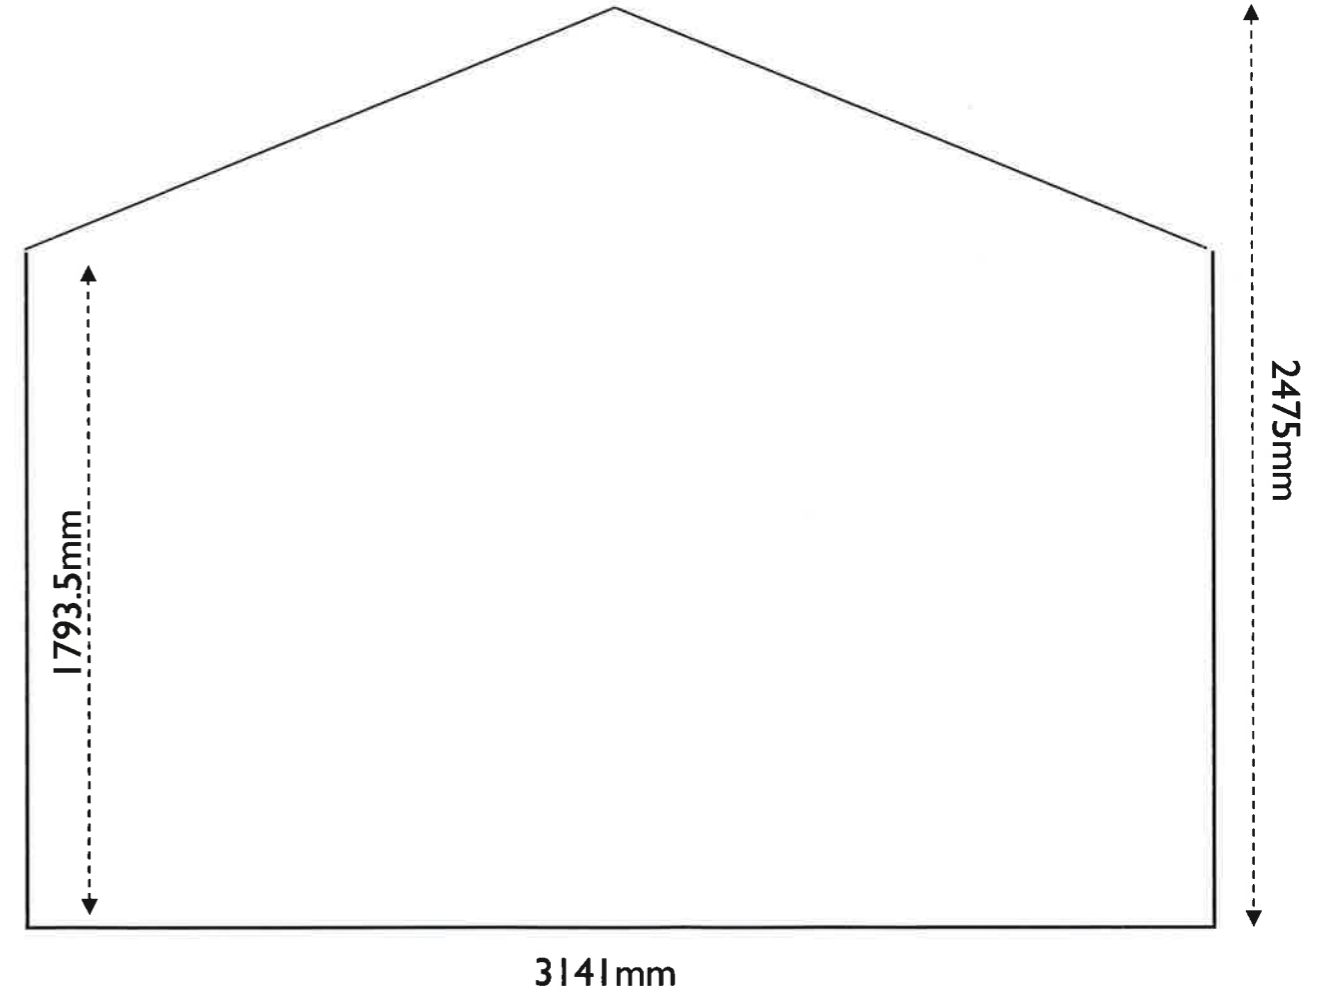

**PLAN VIEW**

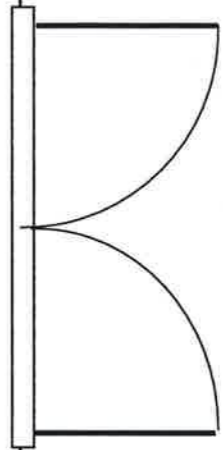


SOUTH


RECEIVED BY THE  
PLANNING DEPARTMENT  
07 AUG 2015

P - 15 - 064

**SIDE ELEVATION -  
EAST AND WEST**

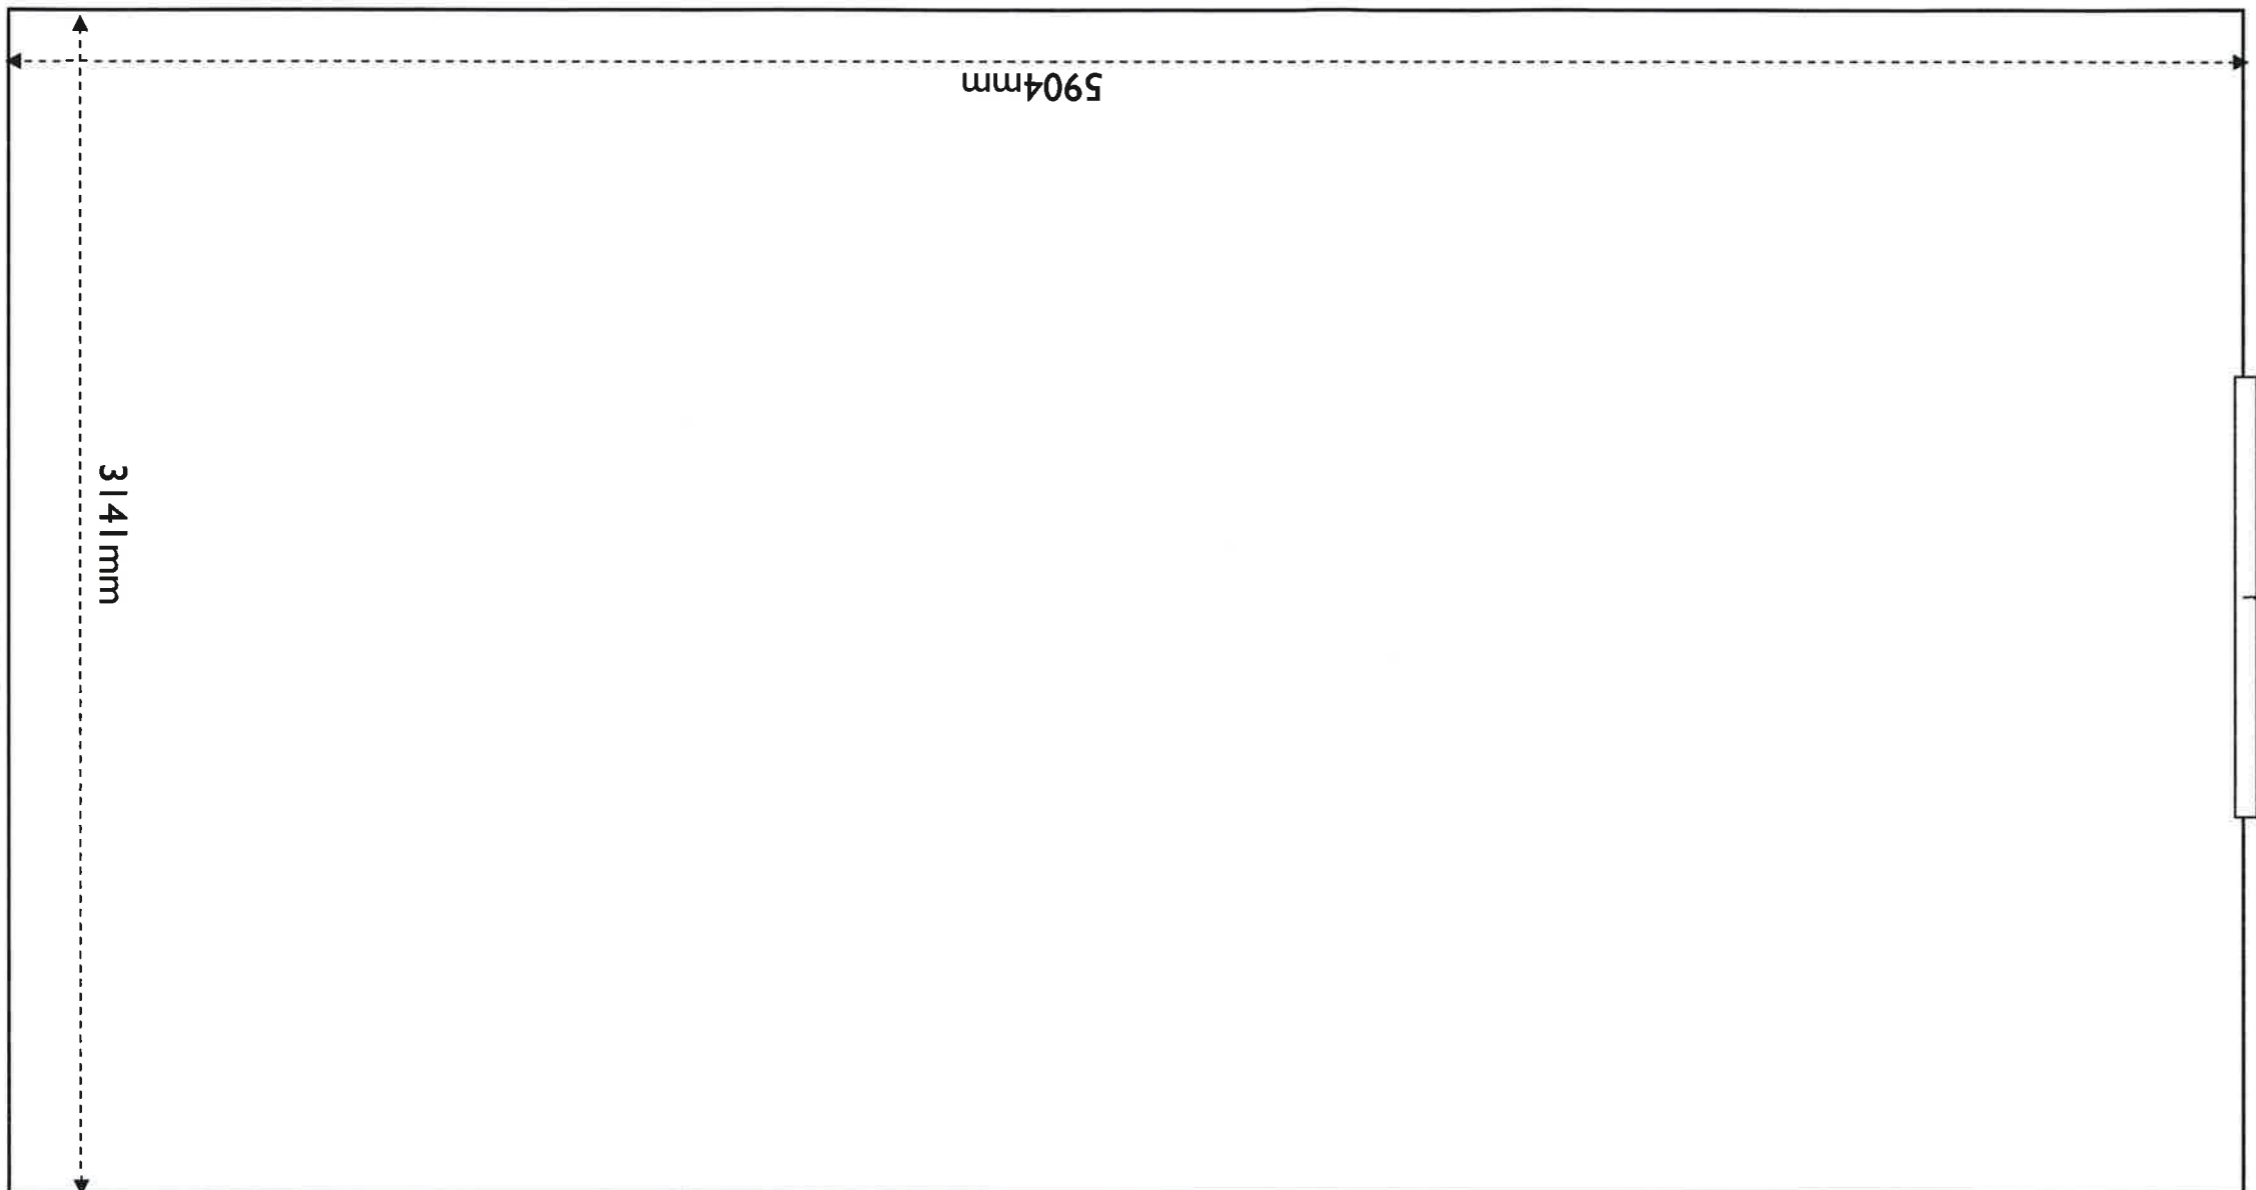

NORTH

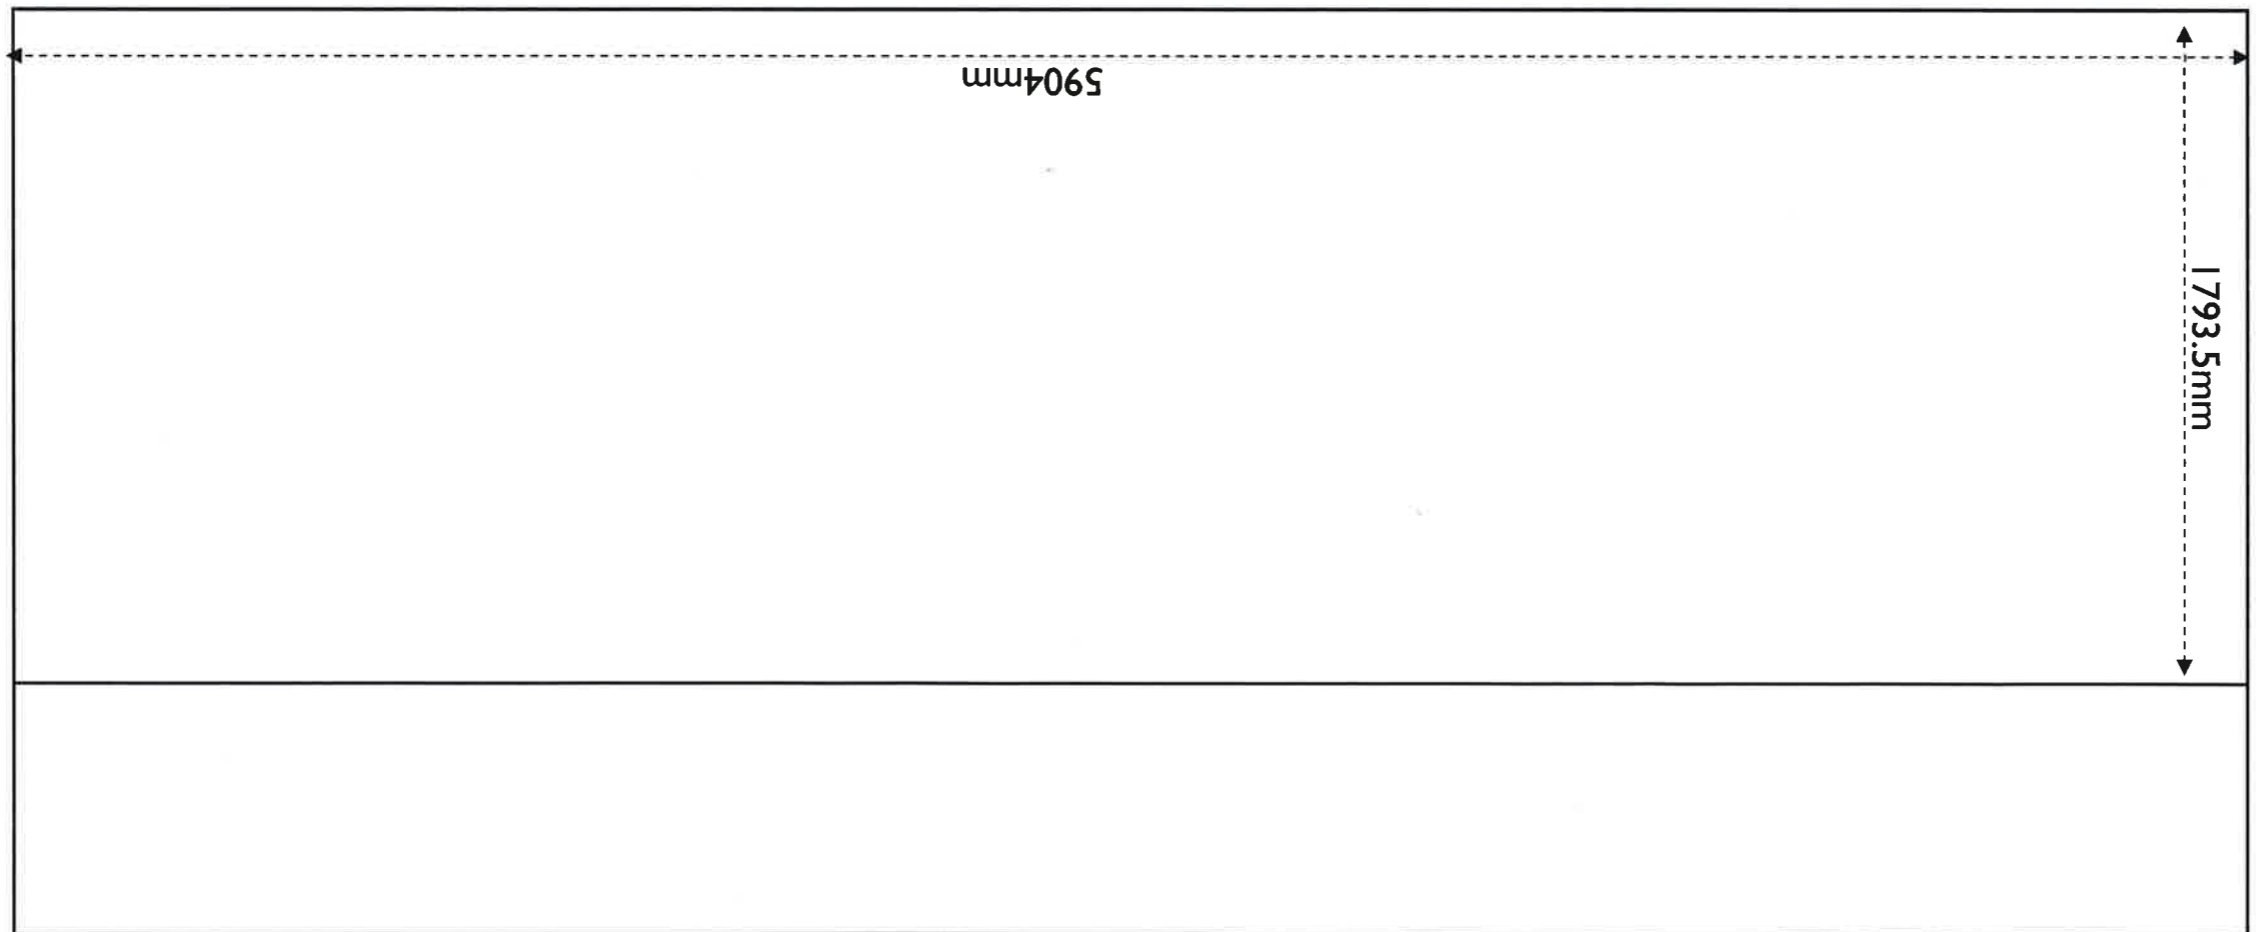

2475mm