


SCALE IN METRES 10

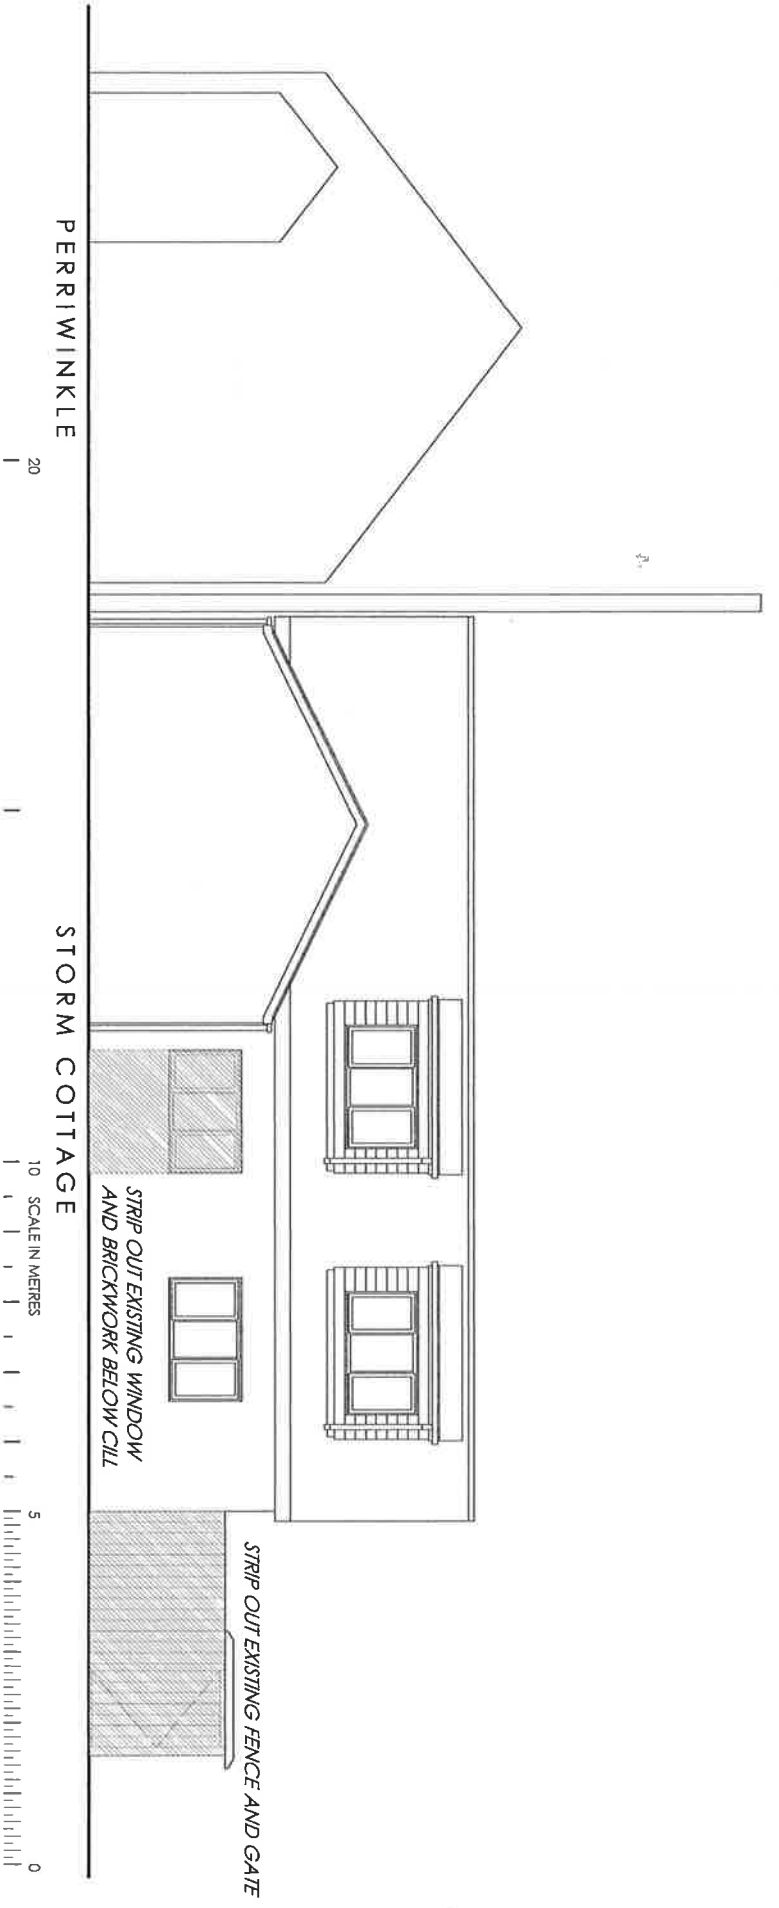

PERIWINKLE

20

STORM COTTAGE

10 SCALE IN METRES

5 0

STRIP OUT EXISTING WINDOW AND BRICKWORK BELOW CILL

STRIP OUT EXISTING FENCE AND GATE

STORM COTTAGE
LITTLE PORTH ST MARY'S
ISLES OF SCILLY TR210JG
EXISTING
ELEVATION

DRAWING NO. 115-03
DATE - SEPT 2015
SCALE - 1:100 & A4