
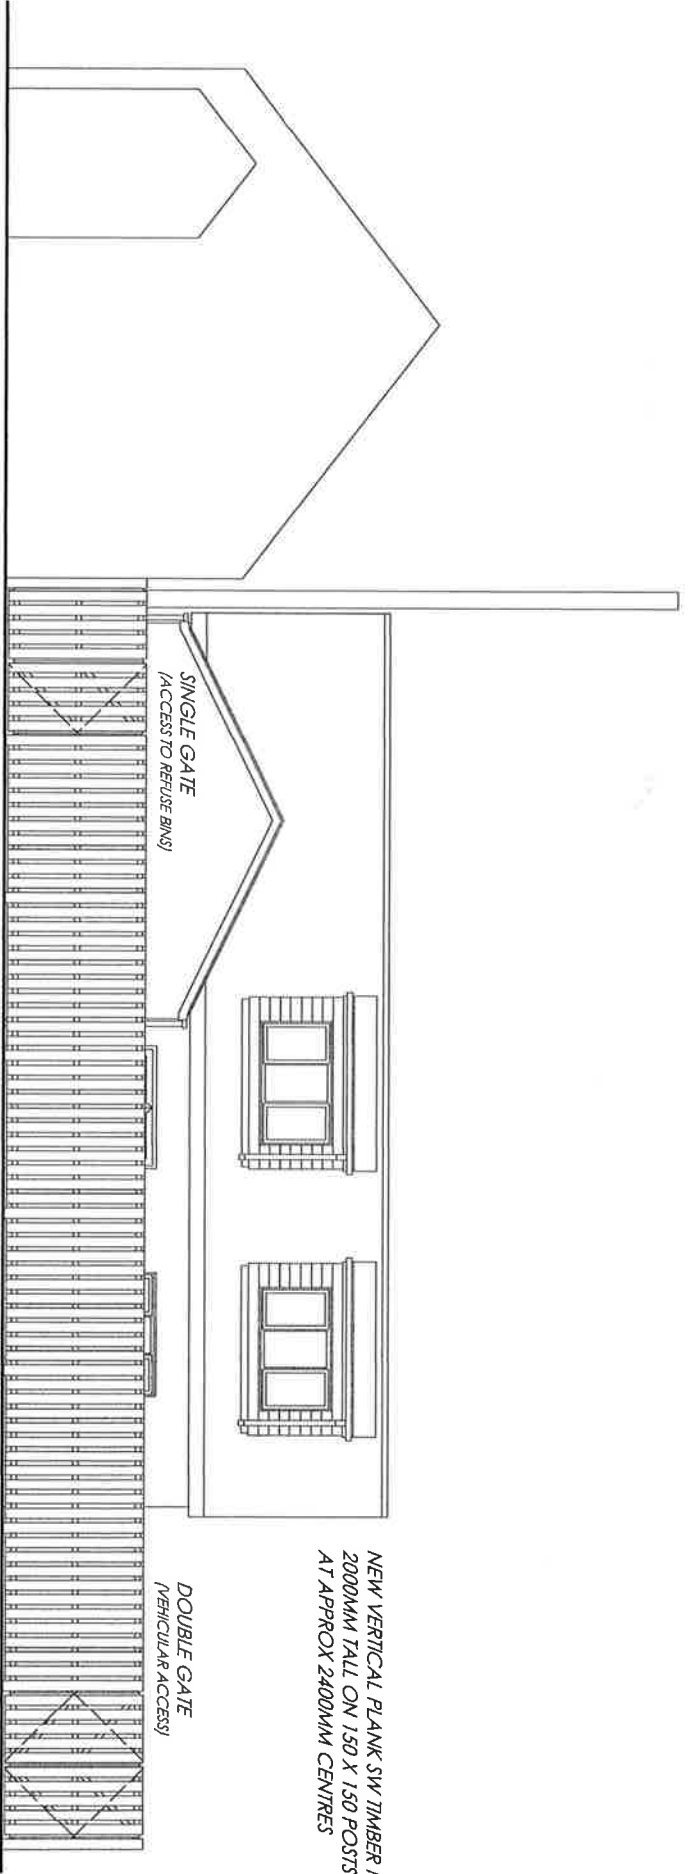


SCALE IN METRES 10

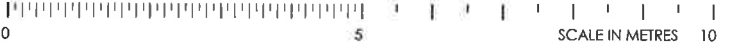

NEW VERTICAL PLANK SW TIMBER FENCE
2000MM TALL ON 150 X 150 POSTS
AT APPROX 2400MM CENTRES

PERIWINKLE


STORM COTTAGE

20

10 SCALE IN METRES

5

0

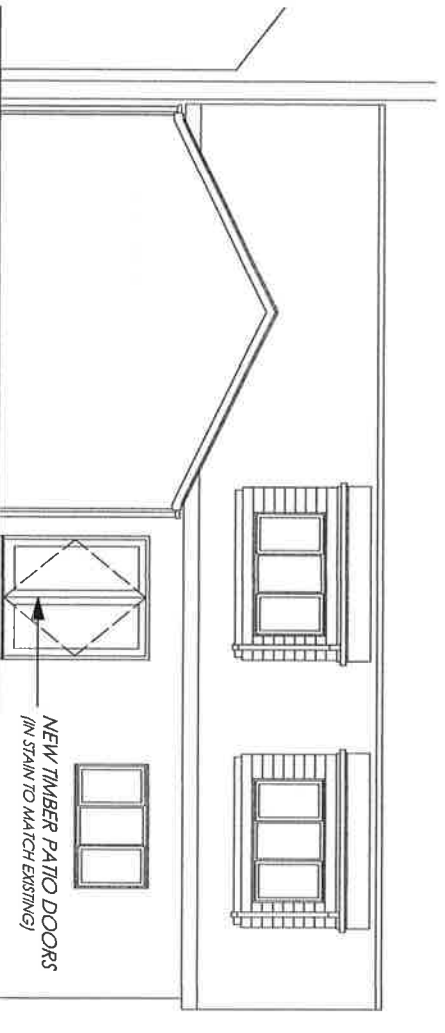

NEW TIMBER PATIO DOORS
(IN STAIN TO MATCH EXISTING)

ELEVATION WITHOUT FENCE (SHOWING NEW PATIO DOORS)

STORM COTTAGE
LITTLE PORTH ST MARY'S
ISLES OF SCILLY TR210JG

**PROPOSED
ELEVATION**

DRAWING NO. 115-04
DATE - SEPT 2015
SCALE - 1:100 & A4