




RECEIVED BY THE
PLANNING DEPARTMENT
28 SEP 2015

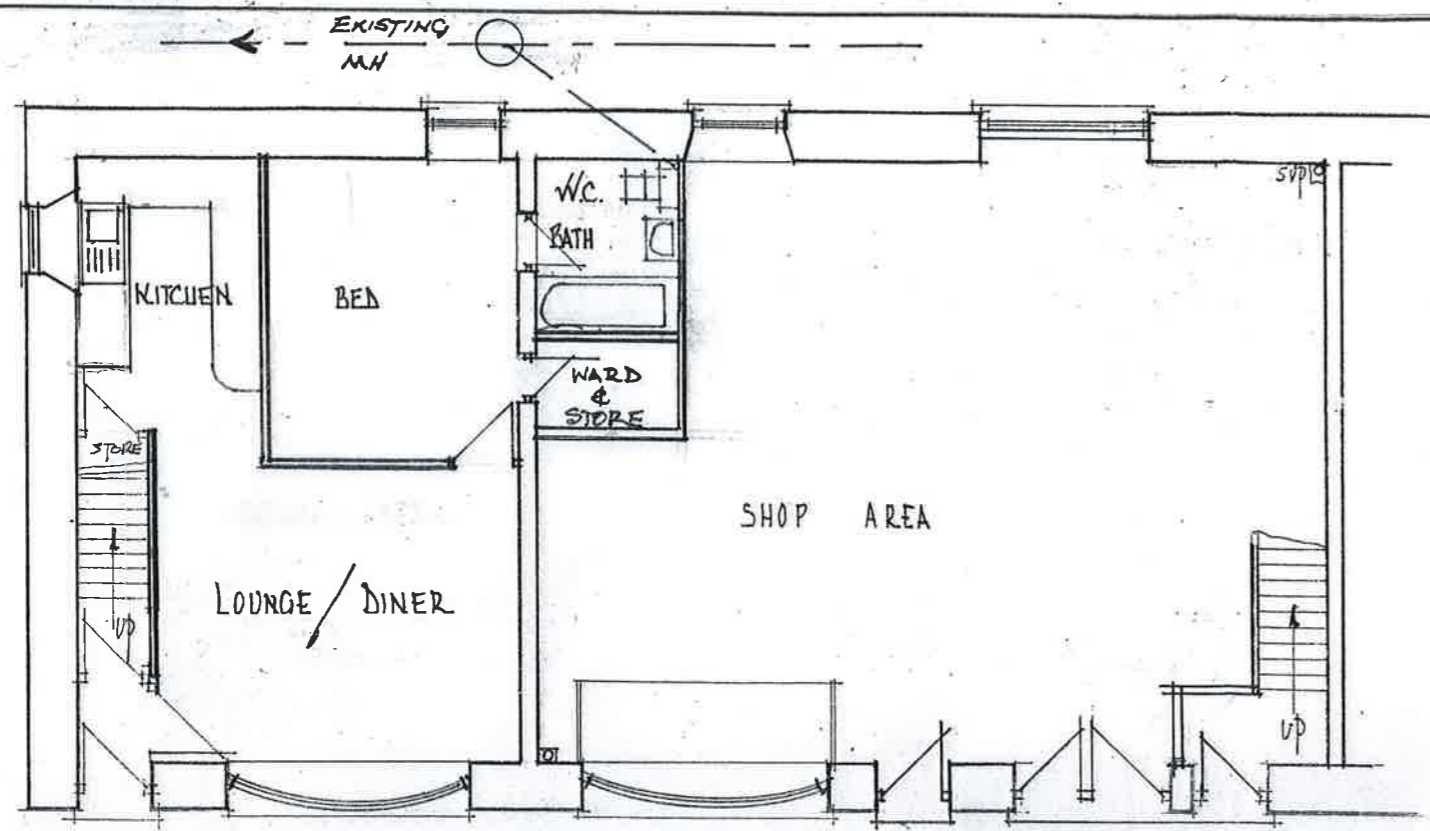


Proposed Ground Floor

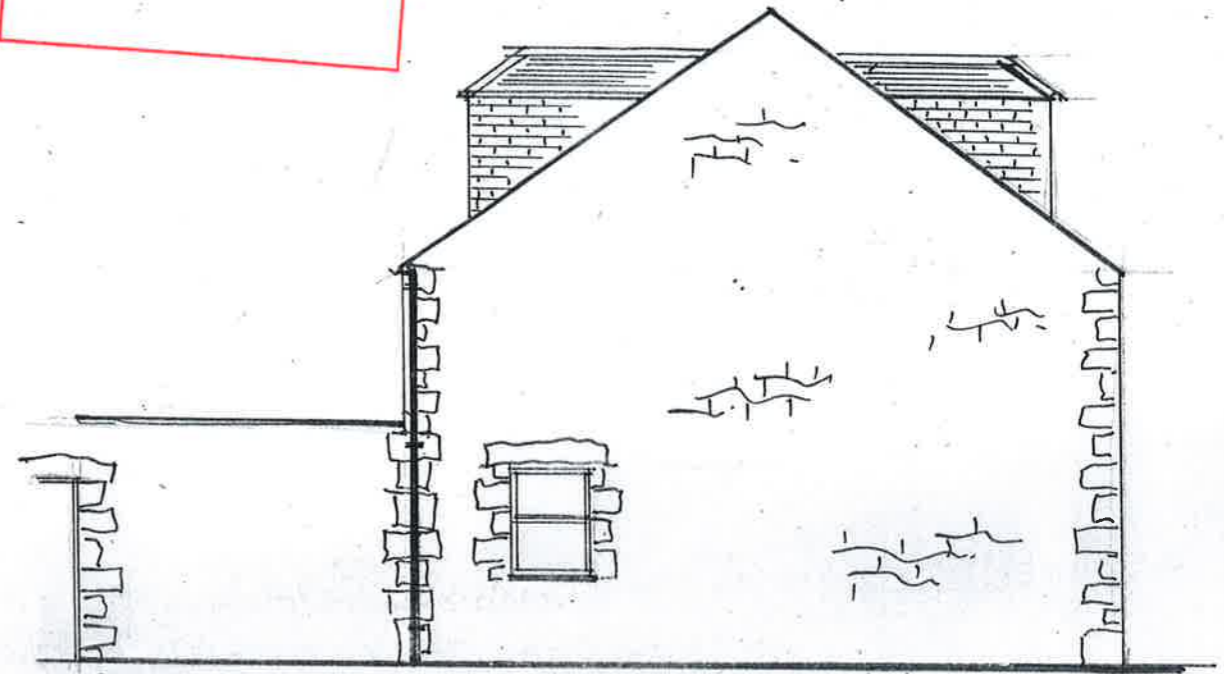

Proposed Side Elevation

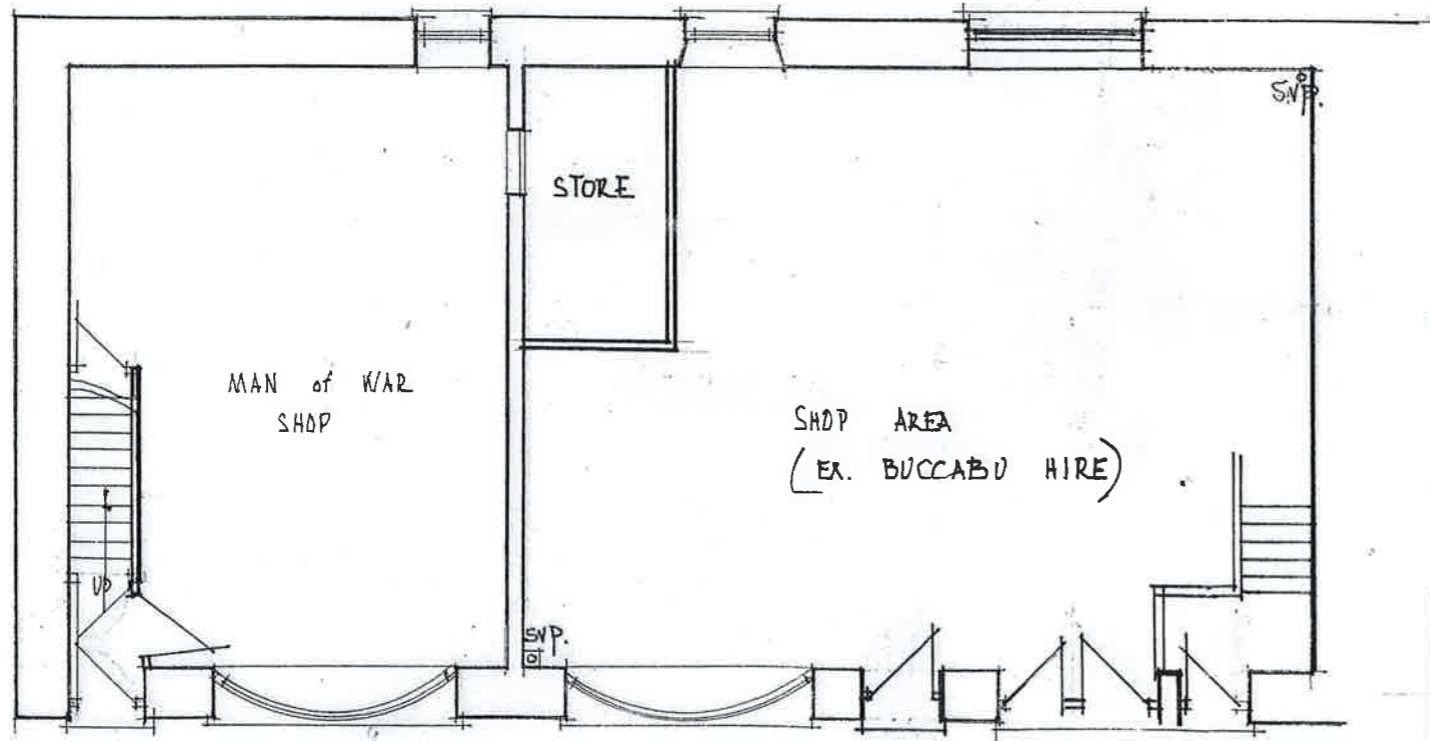

Existing Ground Floor

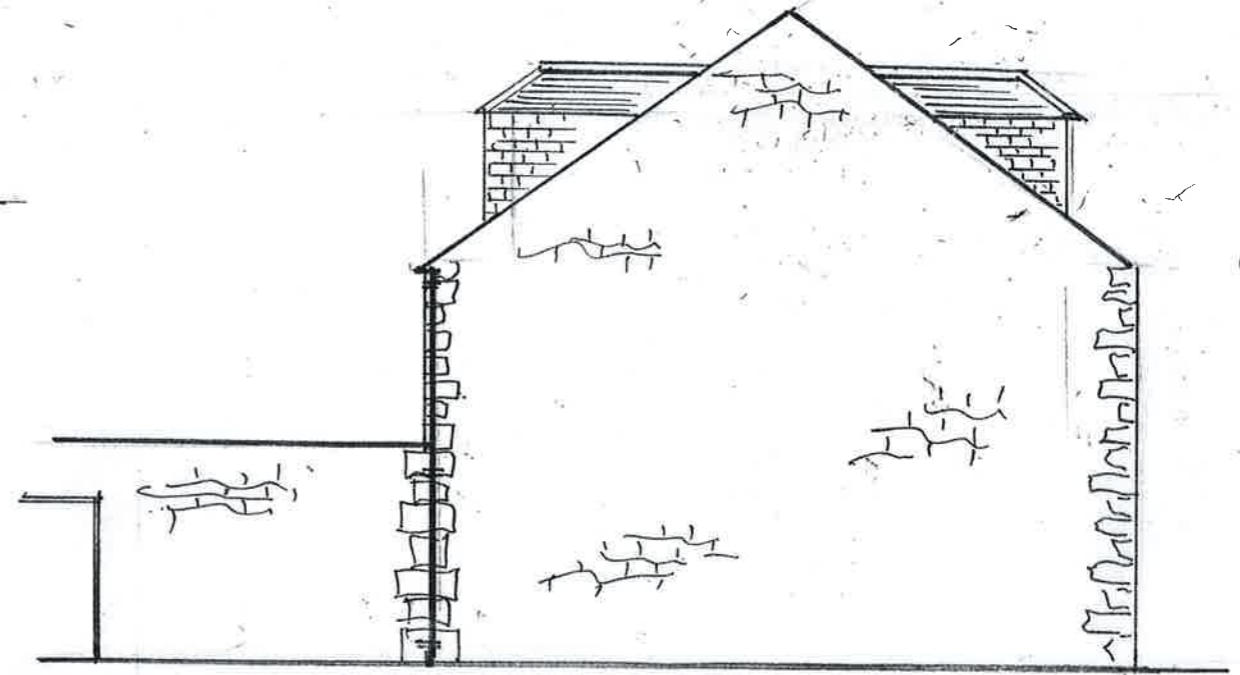

Existing Side Elevation

MAN OF WAR SHOP STRAND St MARYS PROPOSED CONVERSION INTO SIDE FLAT MR & MRS T. HIRON	
SCALE	1:100
DATE	SEPT. 2015