


200 x 1200
x 1200

spaciously
is to be finalised
allowing permeation
(sects)

GARAGE

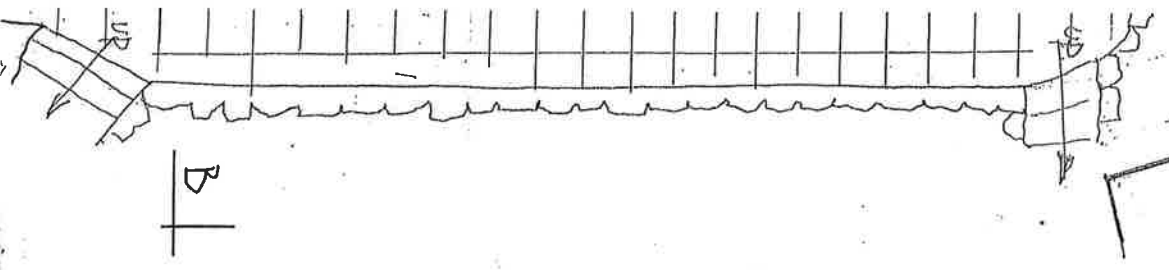

B |

REAR ELEVATION

FRONT ELEVATION

Untreated Cedar (150mm with shingles)



Velux Rooflight or sample

Handwood Doors & Windows

Smooth Render

ABEX TO
R6 CLASSED

external stair

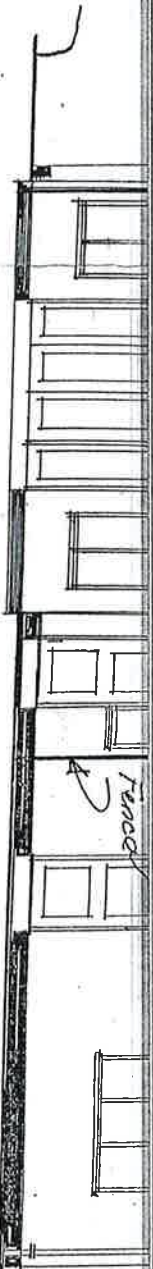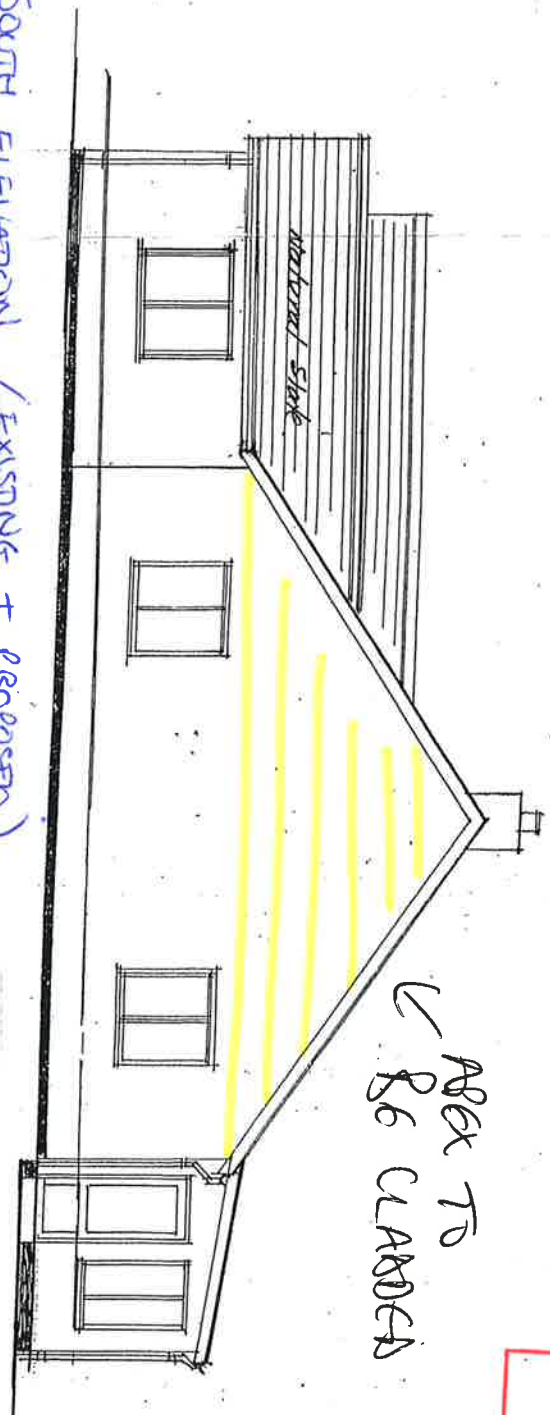

2000

SUBJECT TO CONDITIONS

This permission does not convey any approval or consent which may be required under any enactment, bye-law or regulation other than the Building Regulations. Your attention is drawn to the fact that Planning Permission may be required under the Town and Country Planning Act 1990 and all future

RECEIVED BY THE
PLANNING DEPARTMENT
05 OCT 2015

P-15-080

T.J. HIRON
CLOWDISLEY
SE. MARY S
TEL 01720 422563

SOUTH ELEVATION (EXISTING + PROPOSED)