


P-14-045

P-15-080

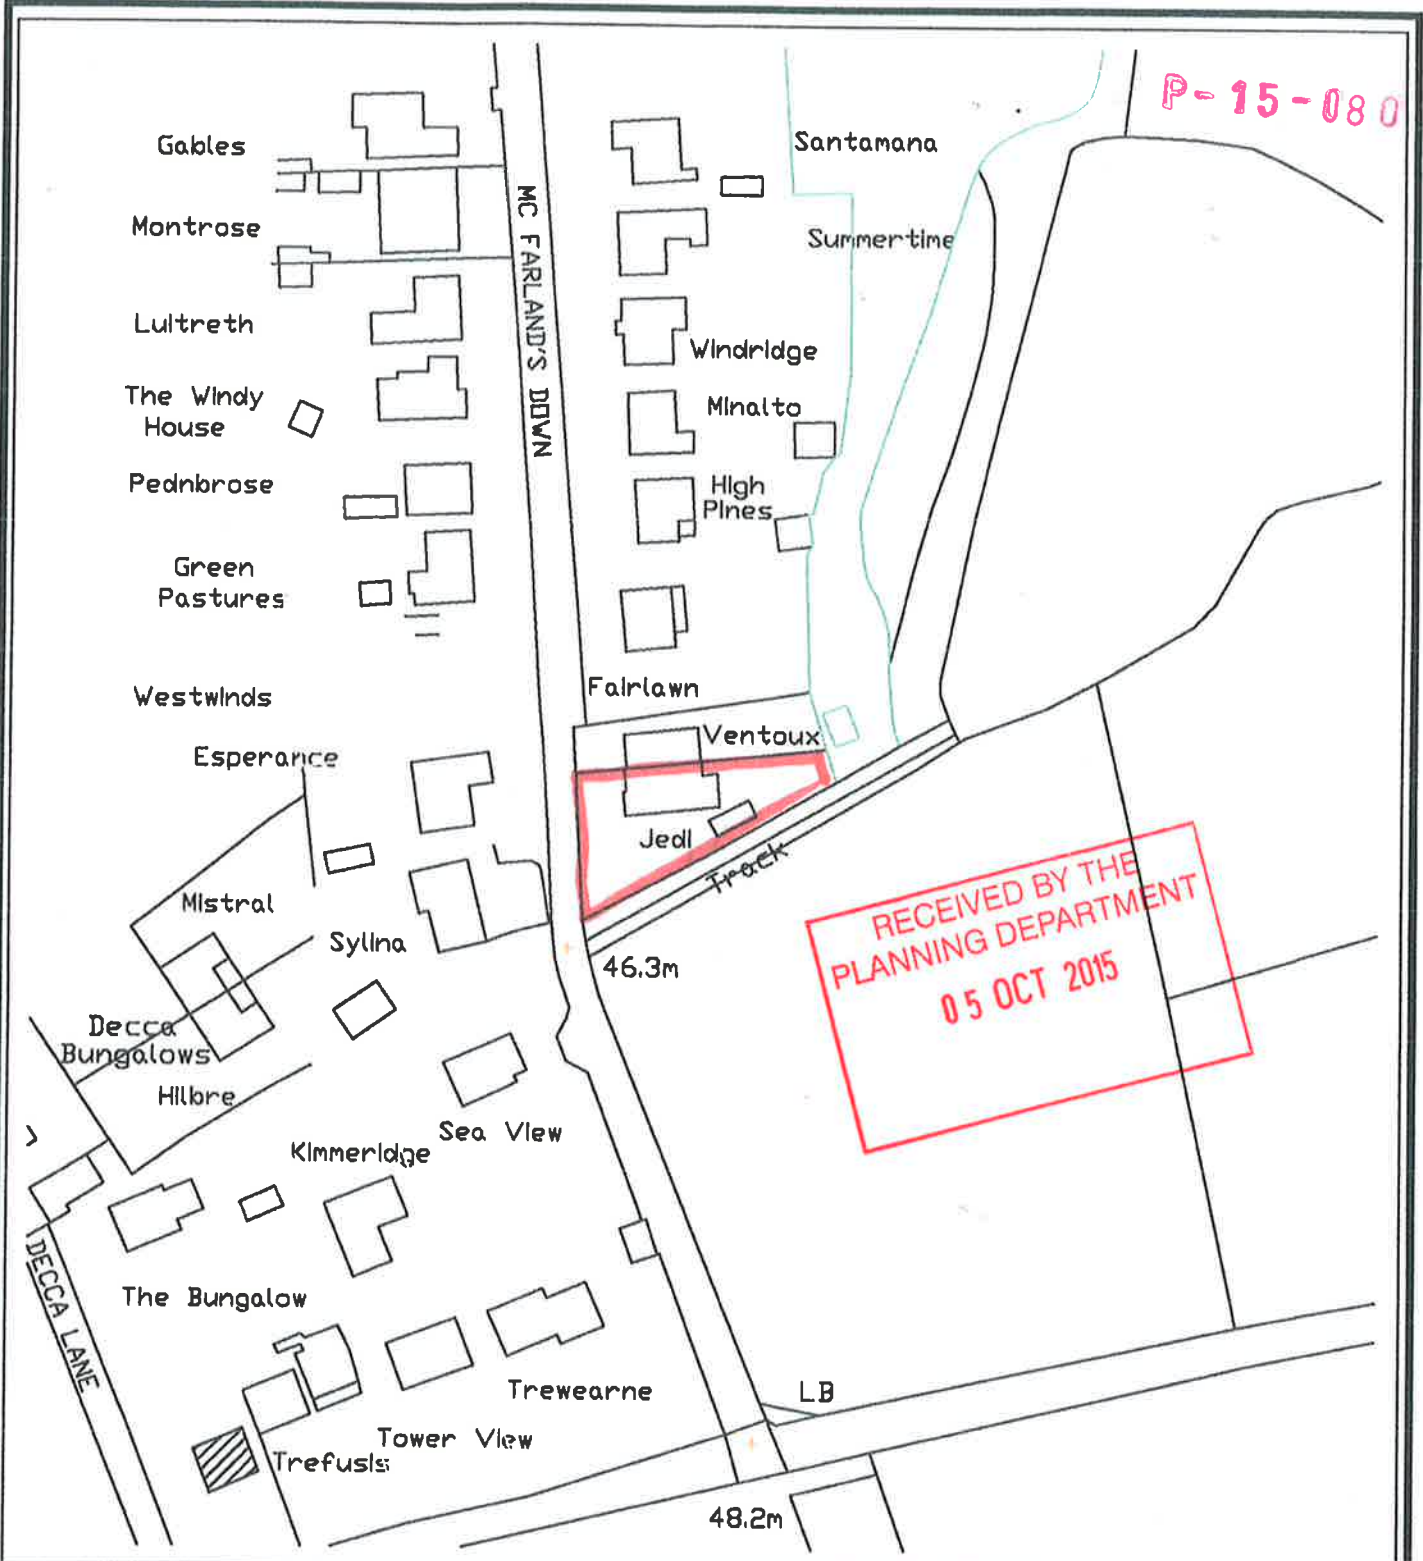

RECEIVED BY THE
 PLANNING DEPARTMENT
 05 OCT 2015

*Jedi
 McFarlands
 Down
 Telegraph
 St. Mary's
 Isles of Scilly*

Date - October 2014
 Amended -
 Scale - 1 : 1250
 PAUL OSBORNE
 CARN THOMAS
 ST. MARY'S, ISLES of SCILLY.
 TR21 OPT Tel (01720) 423066
 Email: paul@sailscilly.com

Block Plan