

*South Tinks  
Holy Vale  
St. Mary's  
Isles of Scilly*

*Ms Nikki Banfield*

Date - July 2015  
Amended -  
Scale - 1:500


PAUL OSBORNE  
CARN THOMAS  
ST. MARY'S, ISLES of SCILLY.  
TR21 0PT Tel (01720) 423066  
Email: paul@sailsilly.com

**Site Plan**

RECEIVED BY THE  
PLANNING DEPARTMENT

P-15-082

08 OCT 2015

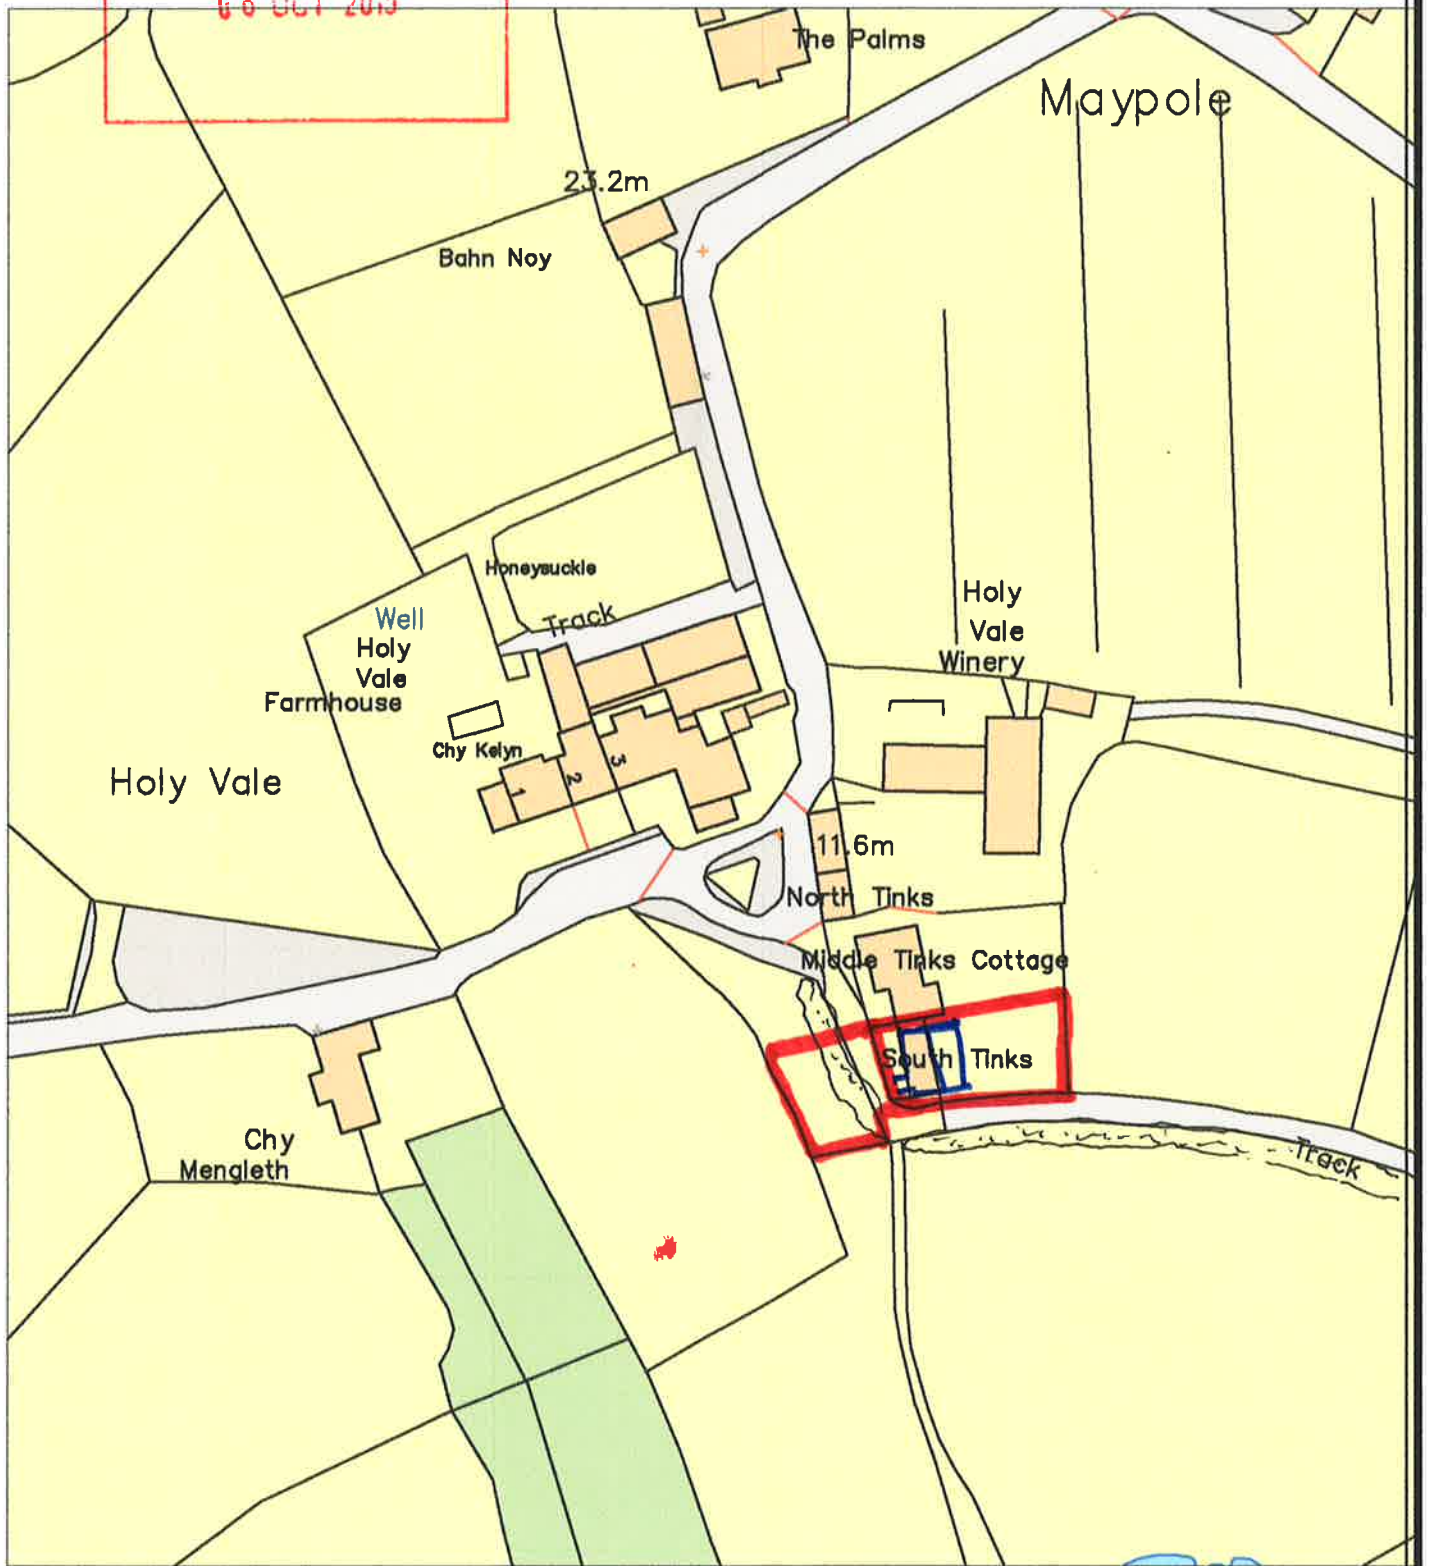

*South Tinks  
Holy Vale  
St. Mary's  
Isles of Scilly*

*Ms Nikki Banfield*

Date - July 2015  
Amended -  
Scale - 1:1250

PAUL OSBORNE  
CARN THOMAS  
ST. MARY'S, ISLES of SCILLY.  
TR21 OPT Tel (01720) 423066  
Email: paul@sailsilly.com

Location Plan