

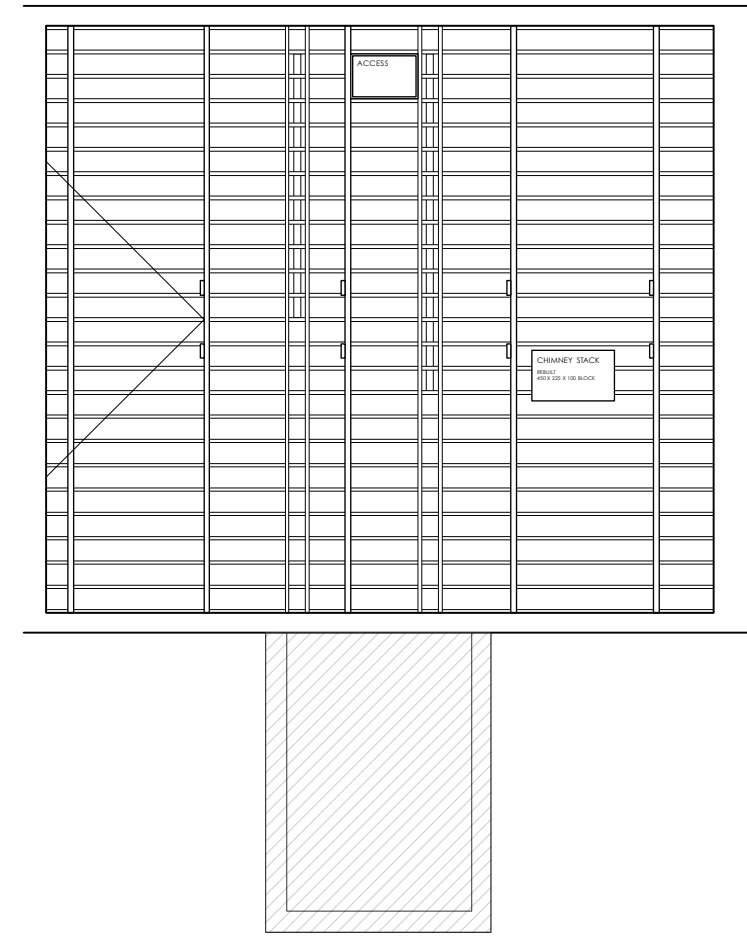
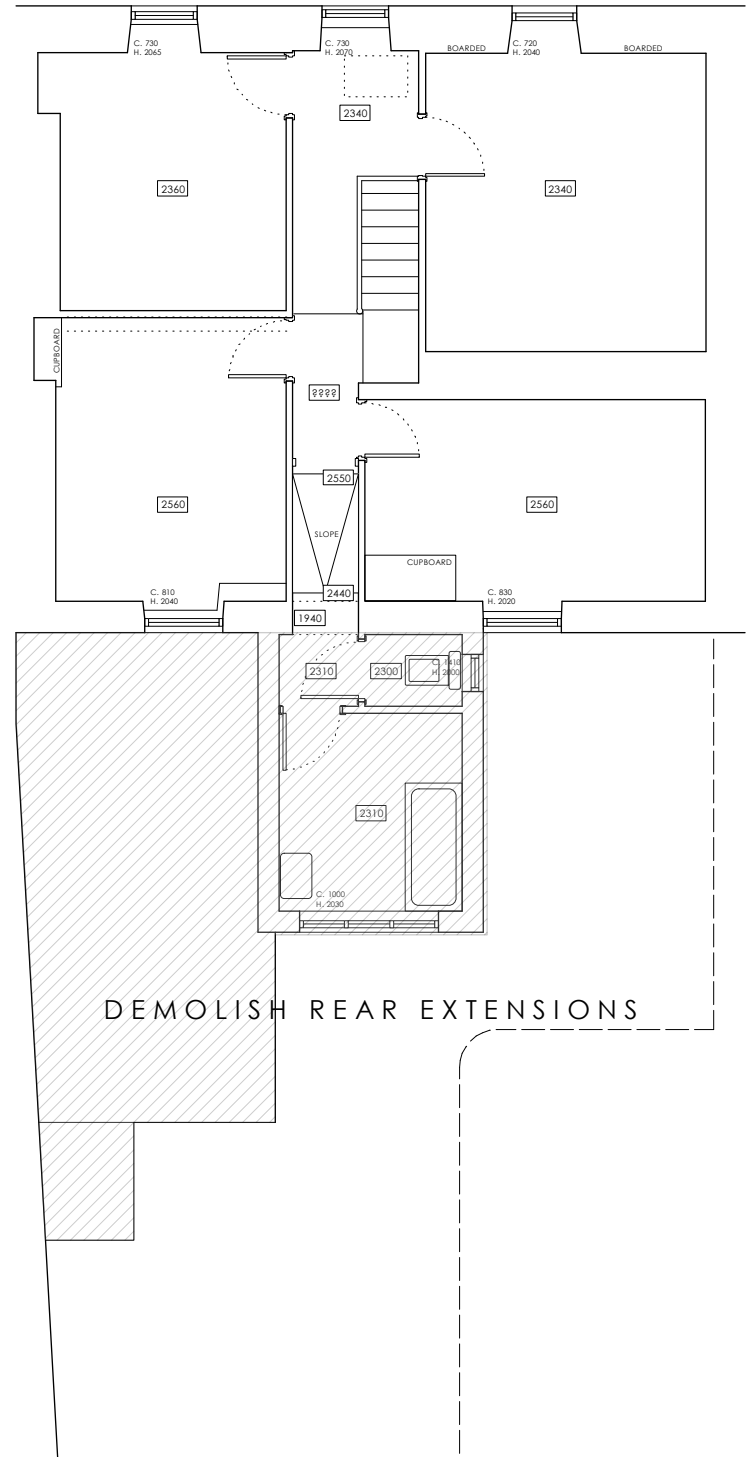


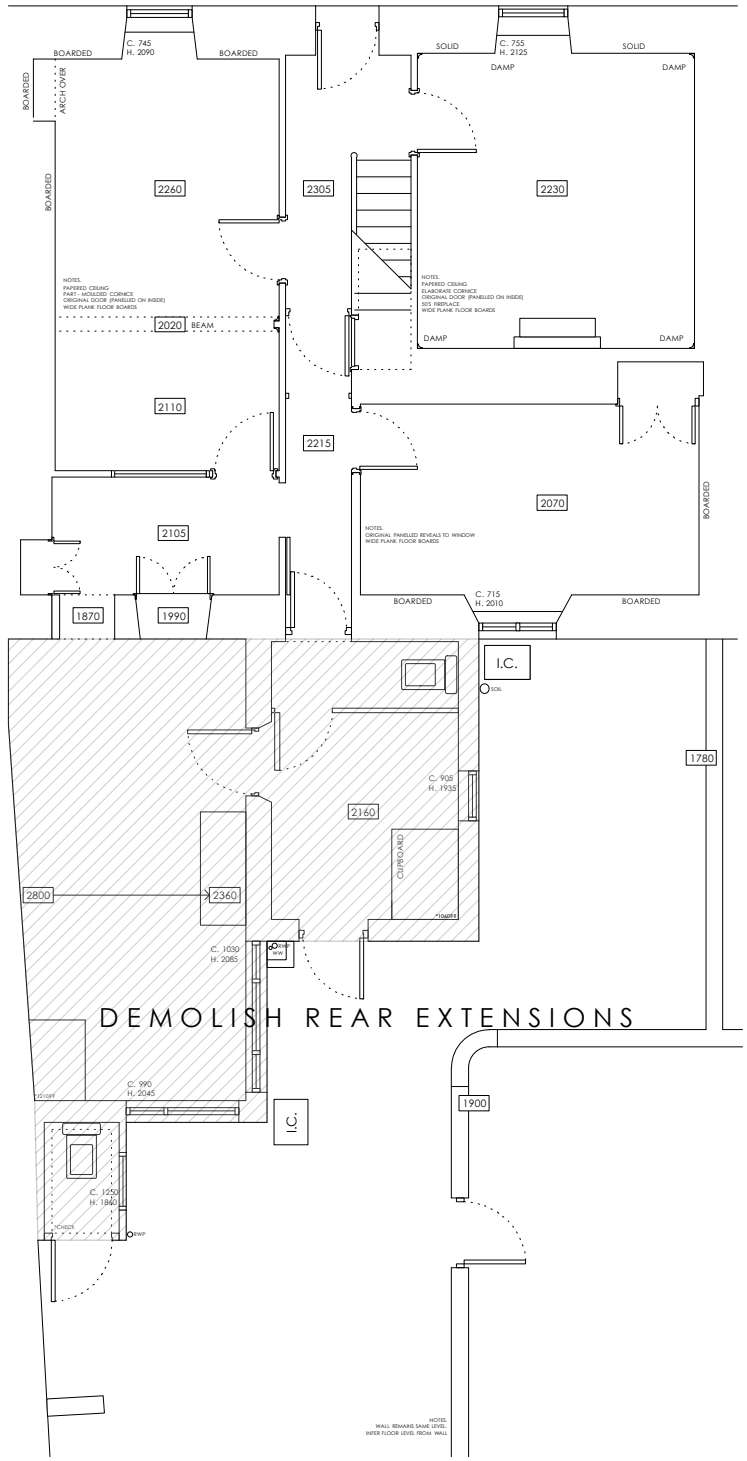

GROUND

FIRST

SECOND

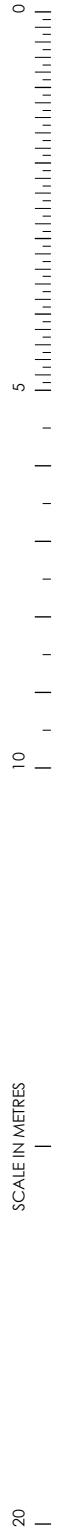

DEMOLISH REAR EXTENSIONS

DEMOLISH REAR EXTENSIONS

DEMOLISH REAR EXTENSIONS

GROSS AREA OF DEMOLITION - 46.3 SQ/M

PARK VIEW
THE PARADE, ST MARYS

EXISTING PLANS

DRAWING NO. PV02
DATE - OCT 2015
SCALE - 1:100 & A3