

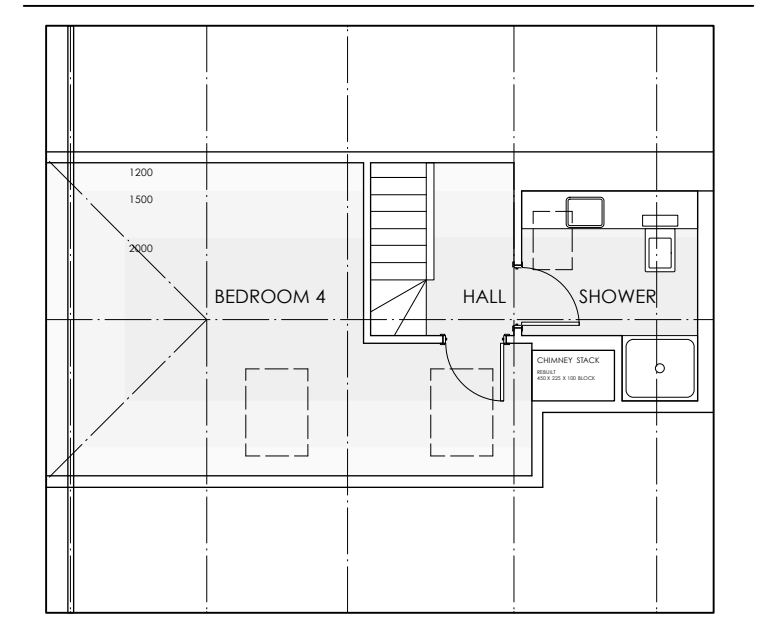


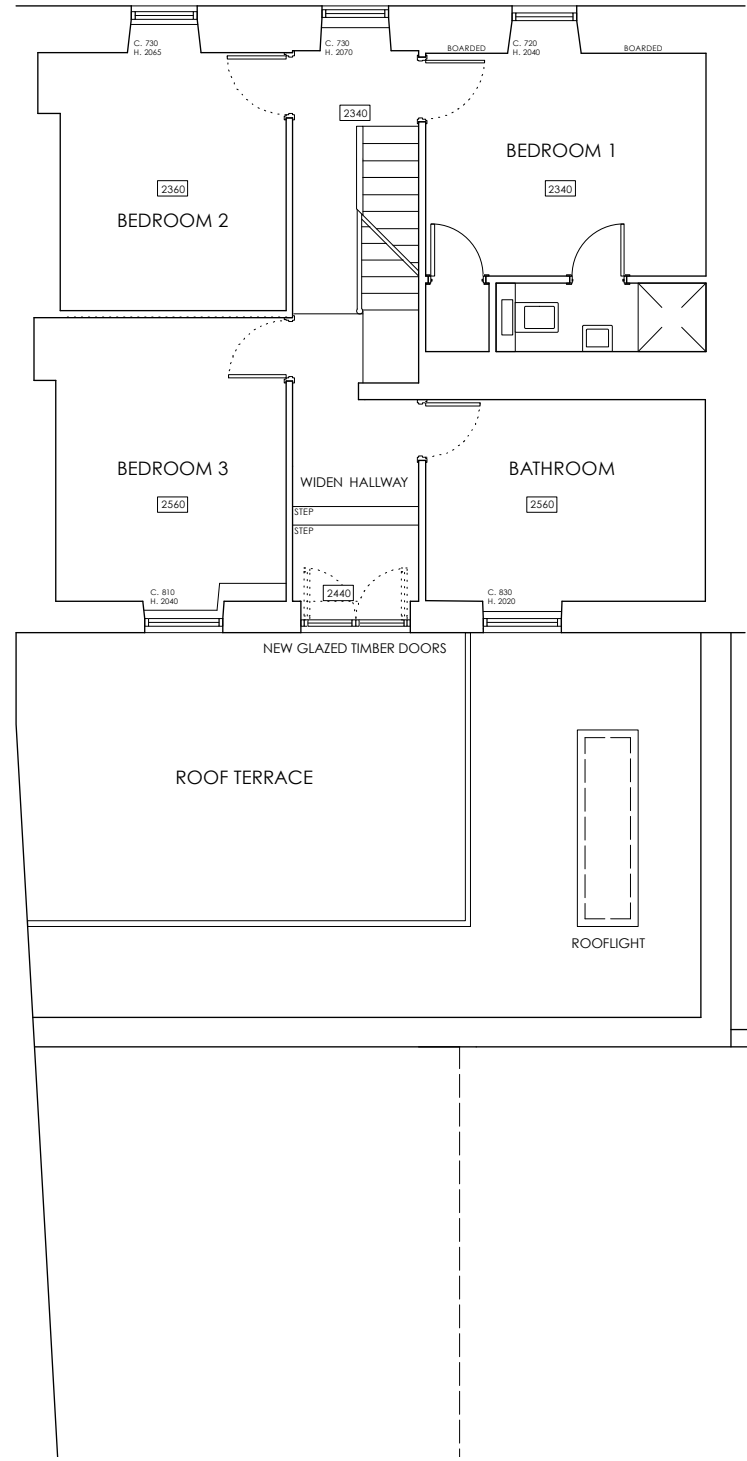

GROUND

FIRST

SECOND

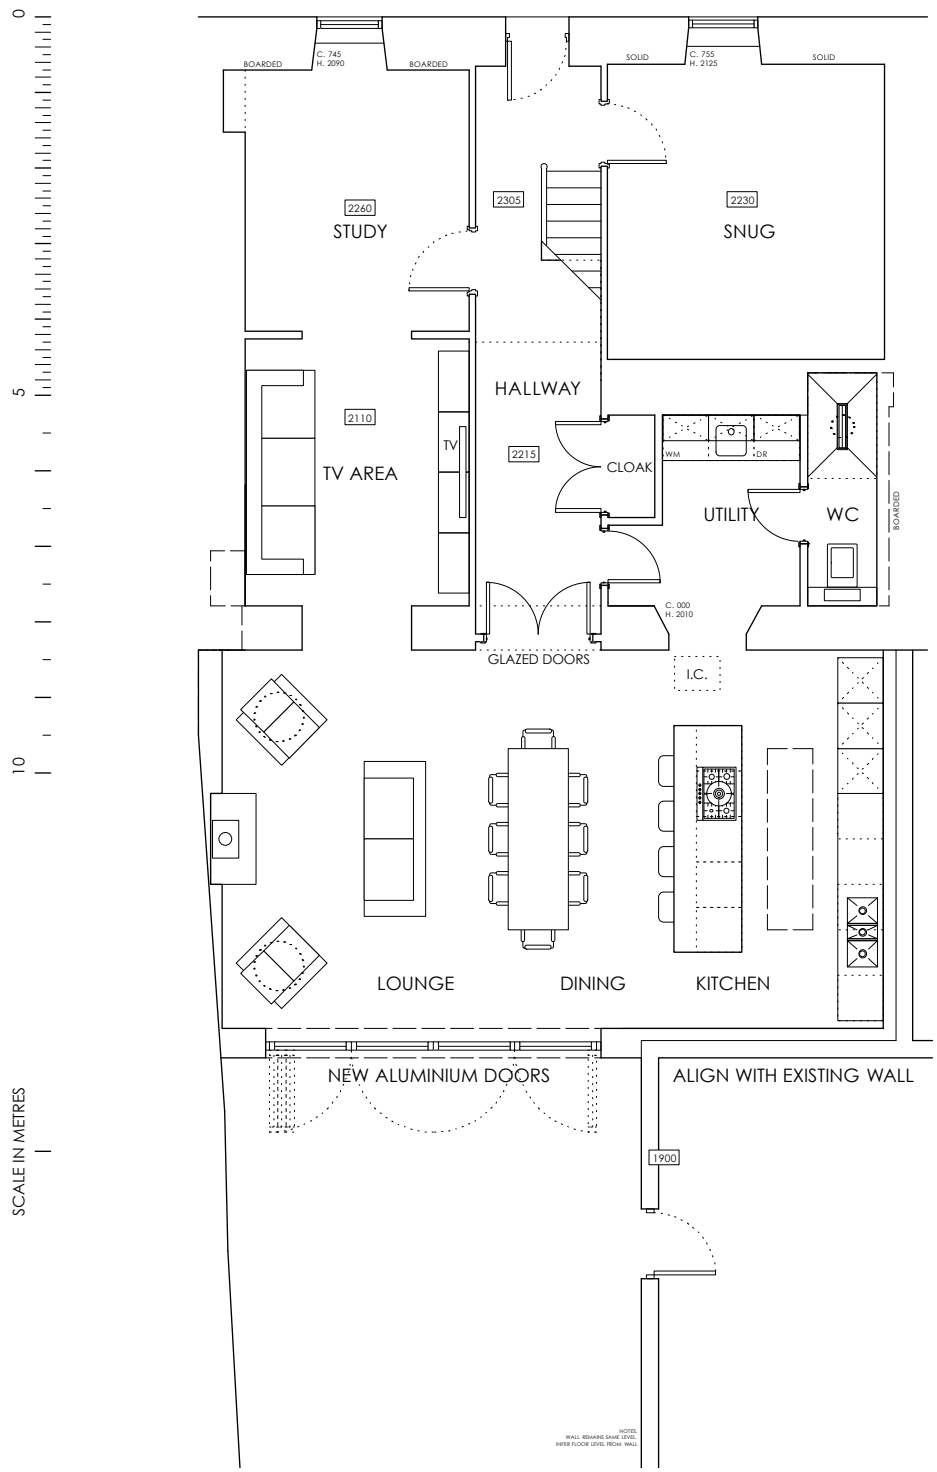

GROSS AREA OF ATTIC EXTENSION - 31 SQ/M

GROSS AREA OF NEW EXTENSION - 50.3 SQ/M

PARK VIEW
 THE PARADE, ST MARYS

**PROPOSED
 PLANS**

DRAWING NO. PV05
 DATE - OCT 2015
 SCALE - 1:100 & A3