




Kier Construction
Infrastructure

St Mary's Harbour
Improvement Works
Planning Application for
Field 1 at Parting Carr:
accommodation and
storage area.

Red line shows
proposed site boundary.

Scale: 1:1250

Drawing Number:
C1051-RJV-002-Rev C

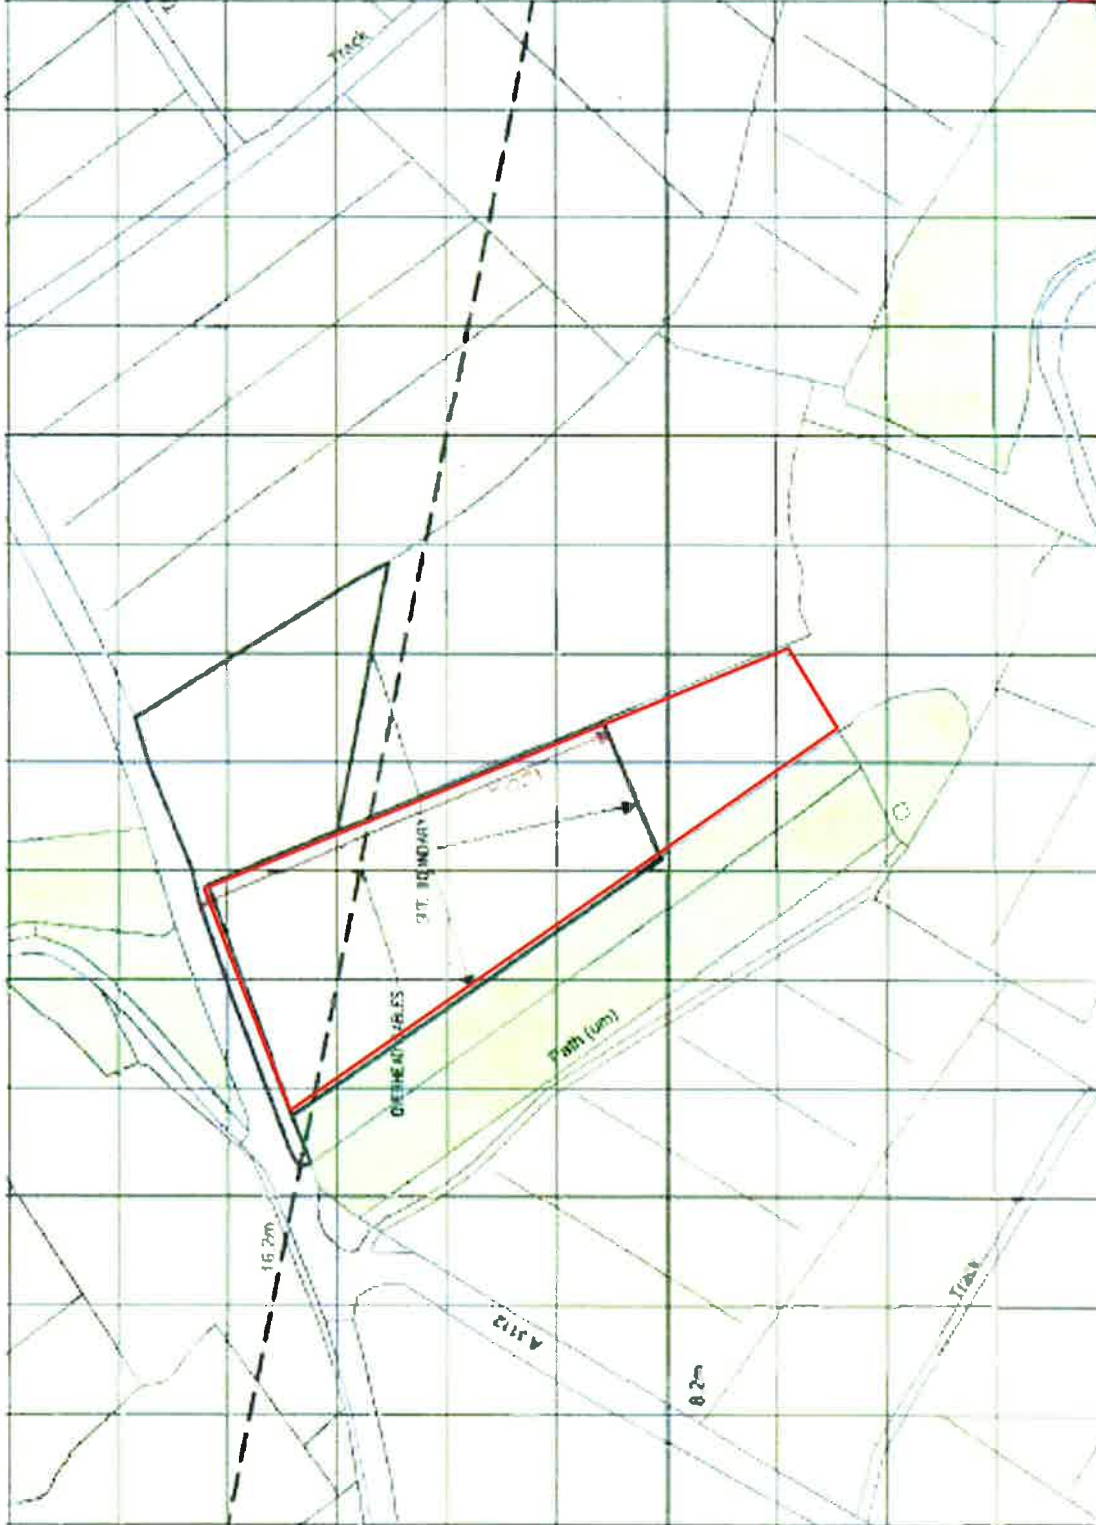

RECEIVED BY THE
PLANNING DEPARTMENT
1 0 NOV 2015

P-15-097