


SEA VIEW ELEVATION ~ WEST.

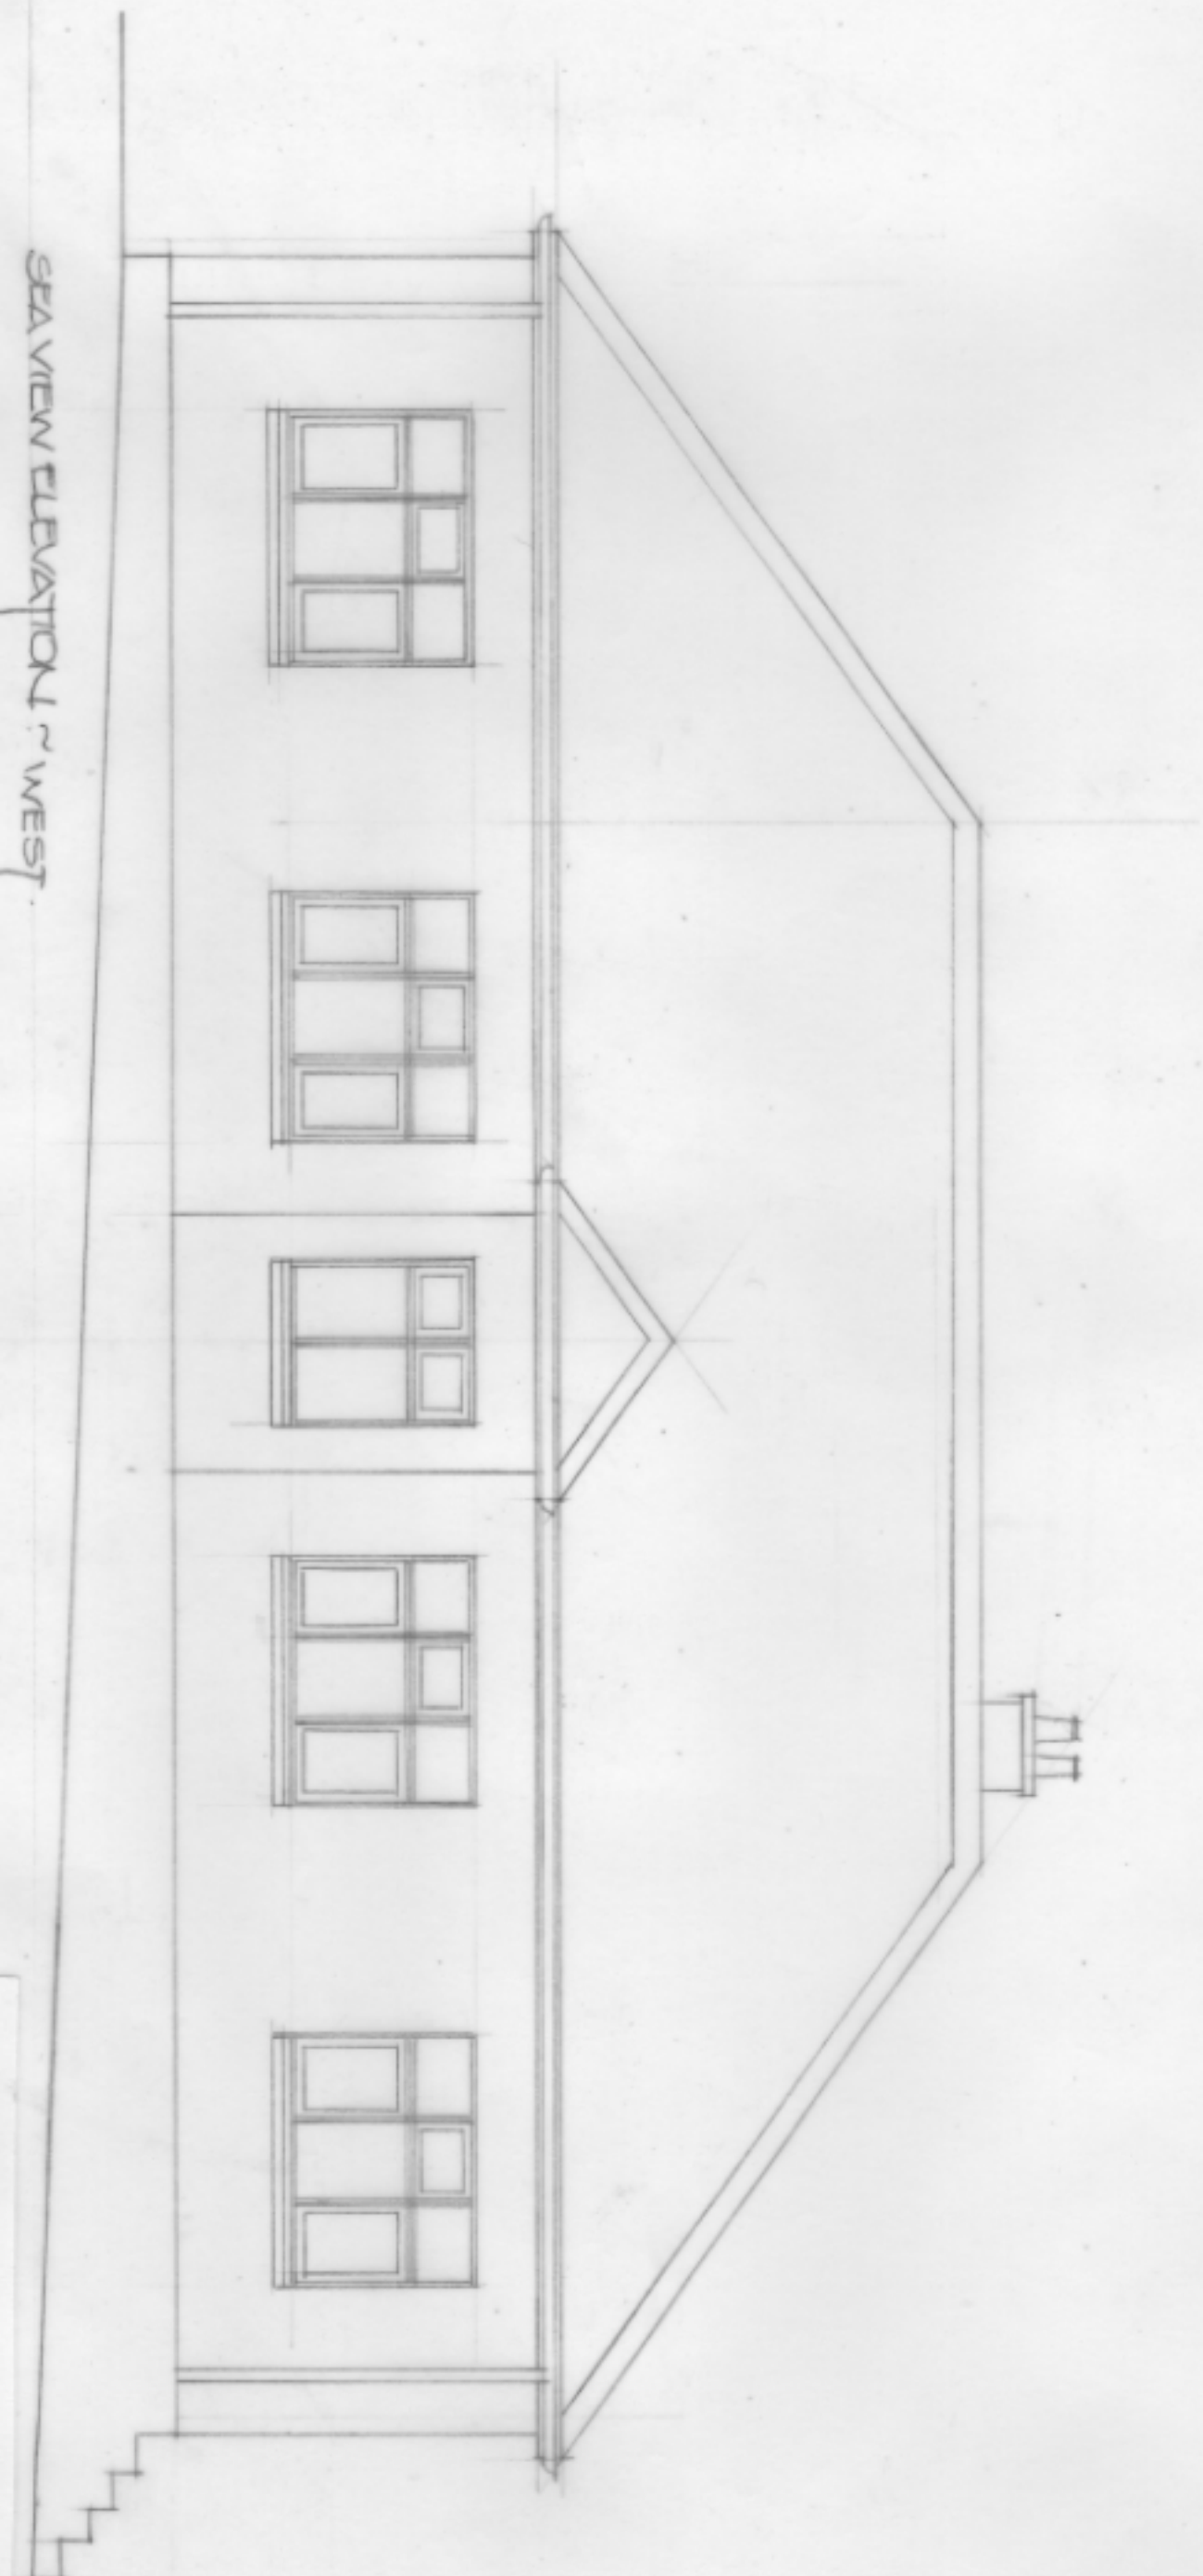

ISLANDS ARCHITECTS
Porthcressa, St Mary's, Isles of Scilly, TR21 0JQ and
6 Manor Farm Close, Pimpome, Blandford, Dorset, DT11 8XL
01258 480040

Project:
Proposed New House, Sunhome,
St Mary's Isles of Scilly

Client:
Nick and Becca Cust

Drawing:
Survey Sea View Elevation
Scale: 1:50

Drawn: bdc 15.09.15
Dwg No.: 2068 / 02