


RECEIVED BY THE
PLANNING DEPARTMENT
25 JAN 2016

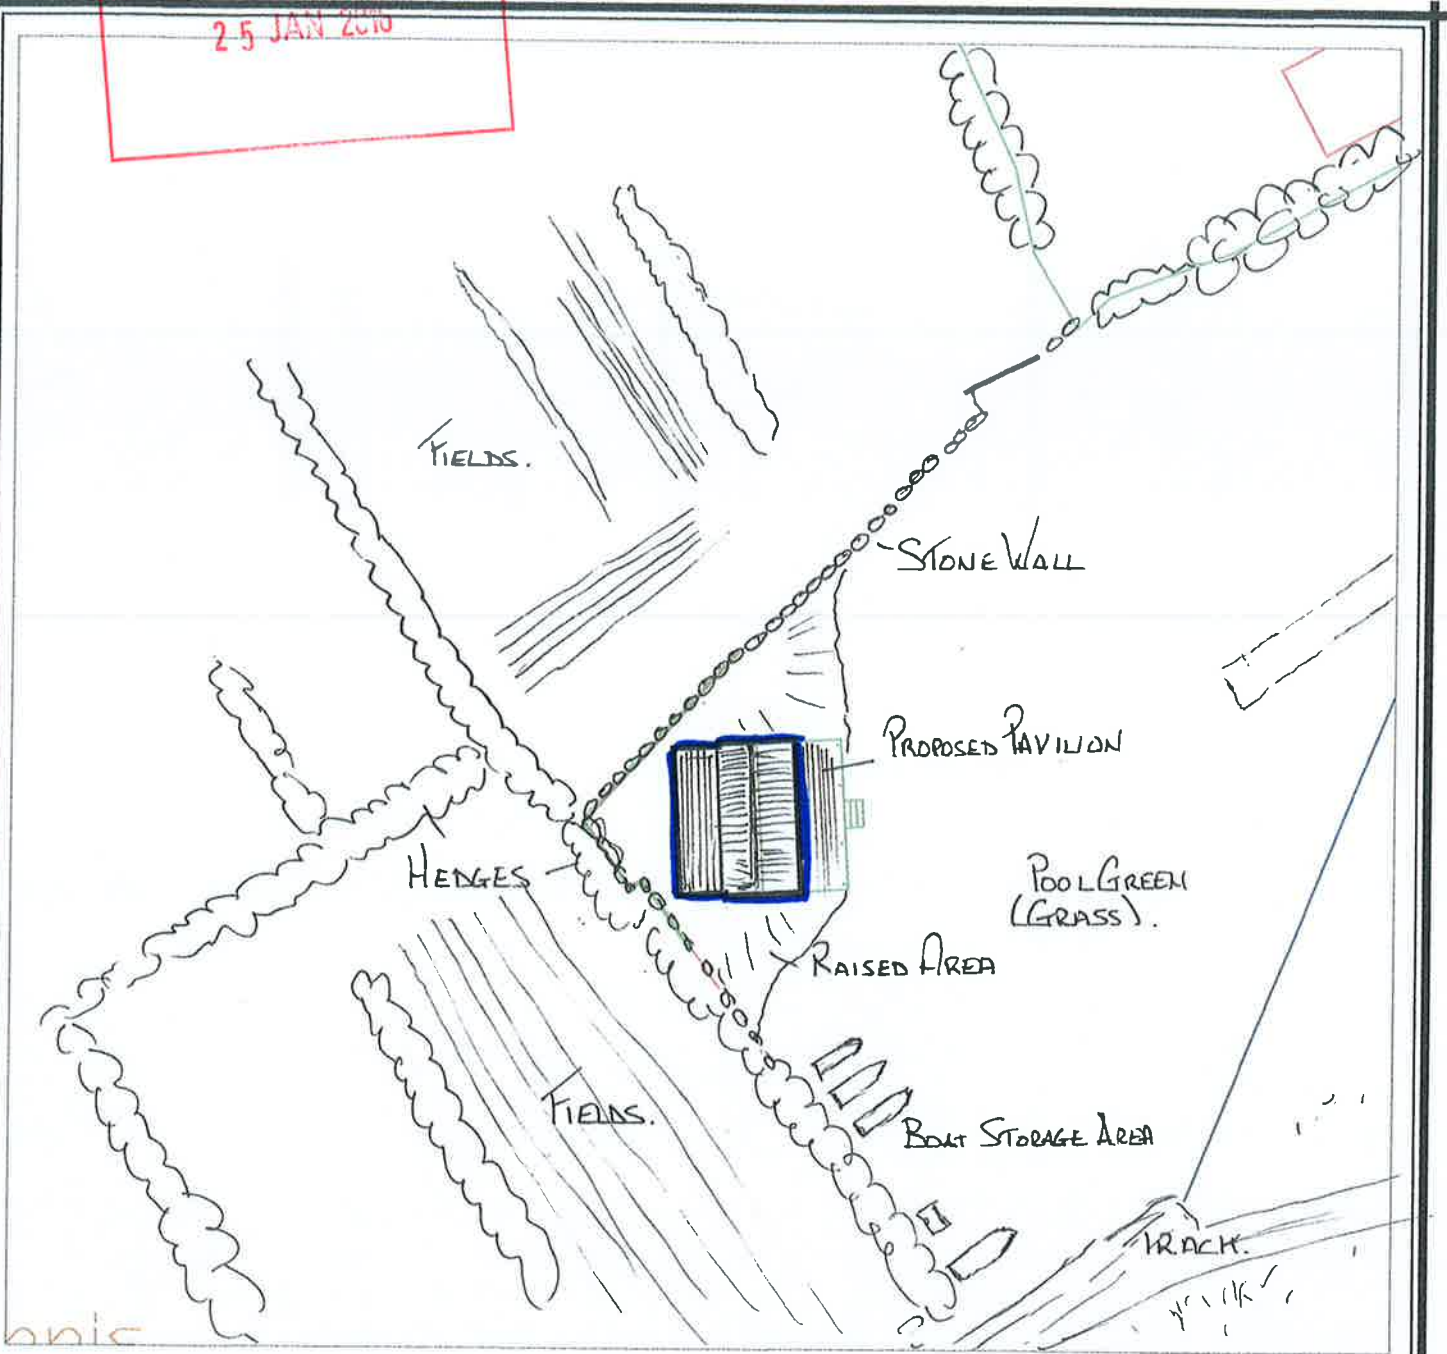

N.B.-No measurements to be scaled from this drawing unless specified. Whilst all efforts are made to insure accurate measurements Any discrepancies should be reported immediately to the architect.

St. Martin's Cricket Pavilion
Pool Green
Higher Town
St. Martin's
Isles of Scilly

Date - January 2016

Amended -

Scale - 1 : 500 @A4

PAUL OSBORNE

CARN THOMAS

ST. MARY'S, ISLES of SCILLY.

TR21 0PT Tel (01720) 423066

Email: paul@sailscilly.com

Site Plan