



Flat 4 First Floor Plan Flat 3

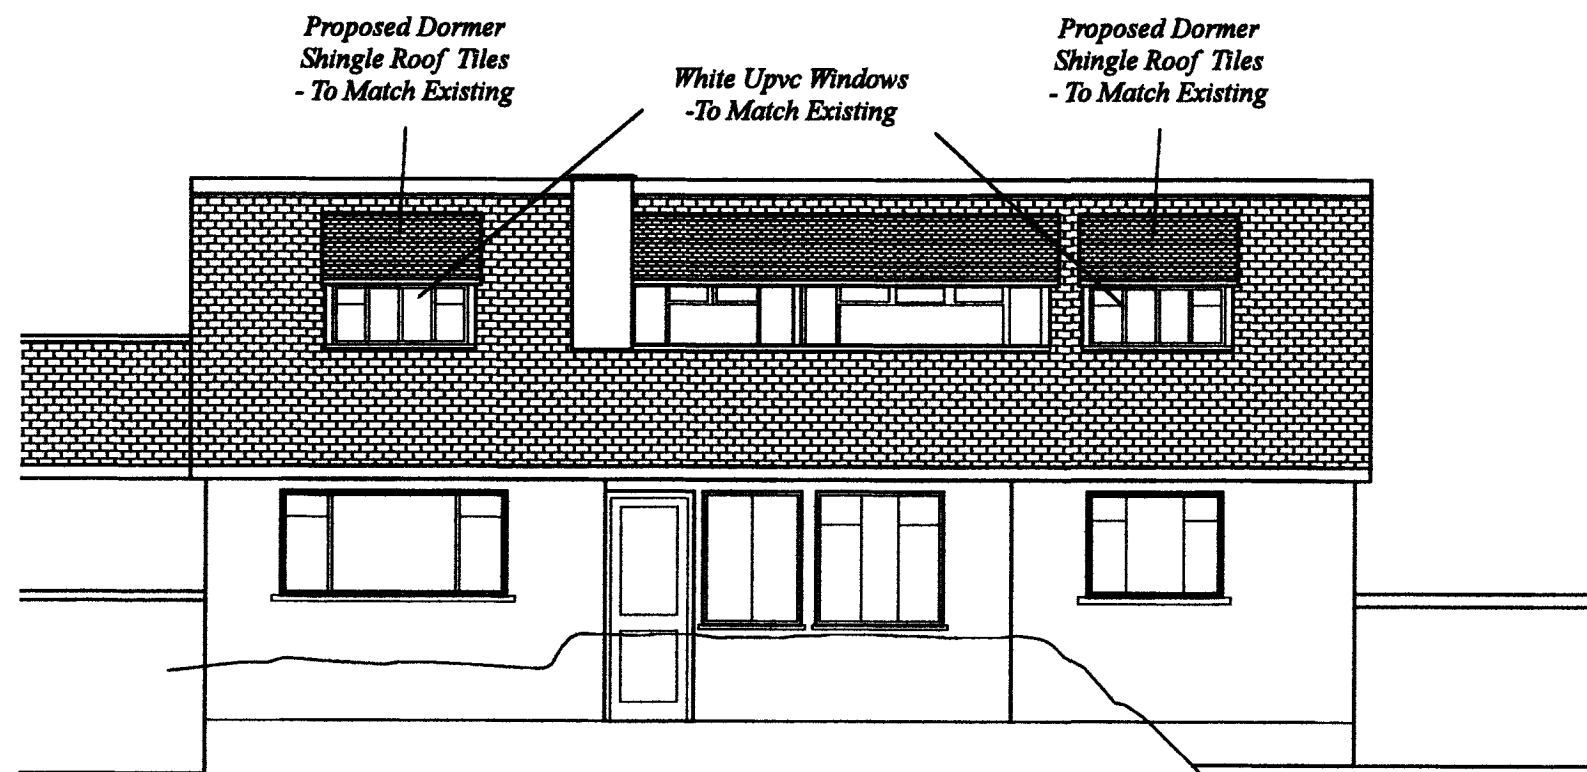

South Elevation



East Elevation

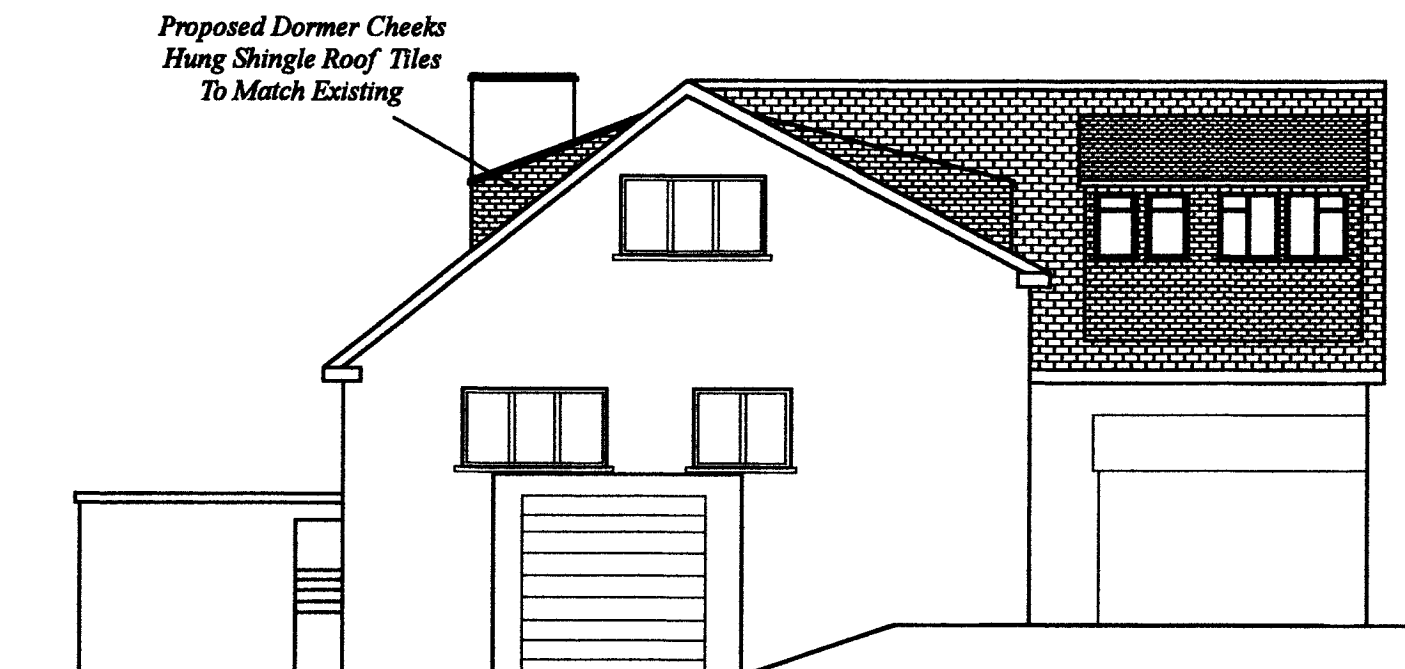

North Elevation

*Flats 3 & 4  
Moonrakers  
Garrison Lane  
St. Mary's  
Isles of Scilly*

*Proposed  
Dormer  
Windows*

*Mr J Gregory*

Date - May 2016  
Amended -  
Scale - 1 : 100

PAUL OSBORNE  
CARN THOMAS  
ST. MARY'S, ISLES of SCILLY.  
TR21 0PT Tel (01720) 423066  
Email: paul@sailsilly.com

*N.B. - No measurements to be scaled from this drawing unless specified. Whilst all efforts are made to insure accurate measurements Any discrepancies should be reported immediately to the architect.*

**MR-F-DW1a**