


LAYOUT as PURCHASE DATE 2004
 WHITE COTTAGE & ADJACENT LAND,
 Porthloo, St Marys,
 ISLES of SCILLY

DATE - OCT. '06
 AMENDED - MAY '08
 SCALE - 1:500

T. J. HIRON M R I C S
 CLOWDISLEY
 ST MARY'S TR21 ONF

TEL 01720 422563

PROJ. REF wc/1

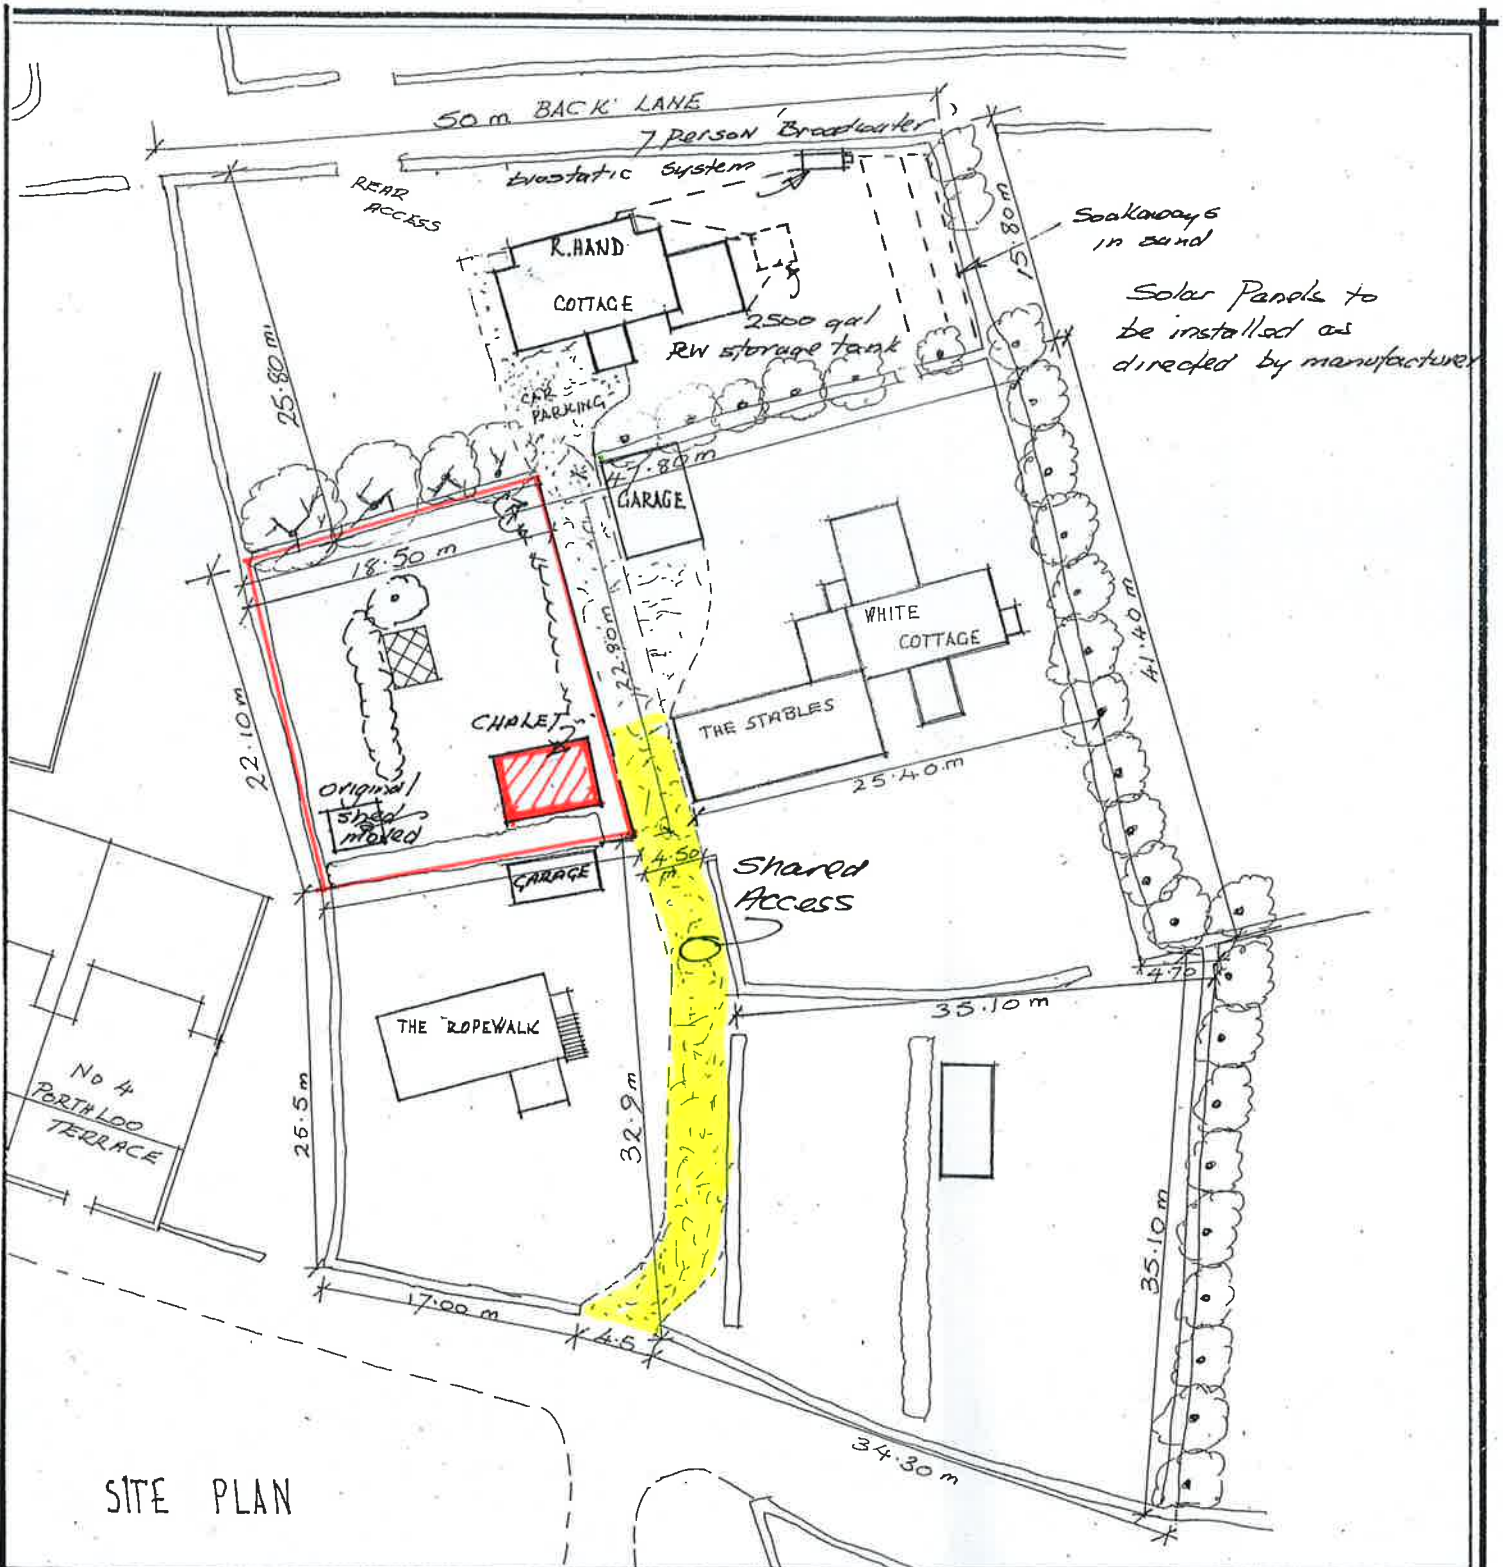

SITE PLAN

CHALET on LAND R/O ROPEWALK as JULY 2016

DATE - JAN '08
 AMENDED - MAY '08 / JULY 2016
 SCALE - 1:500


PORHLLOO , MARYS ,
 ISLES of SCILLY

T. J. HIRON M.P.I.C.S.
 CLOWDISLEY
 ST MARY'S TRZI ONE



TEL 01720 422563

PROJ. REF RH-PL-10AB


1 BEDROOM DWELLING on LAND @ ROPEWALK PORTHLEDO St MARYS - T. HIRON ESQ

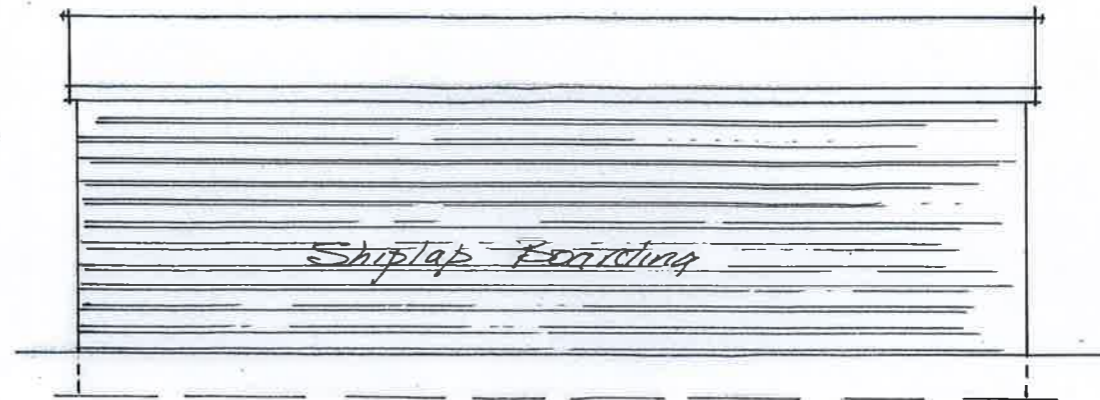

Scale 1:50
Date July 2016

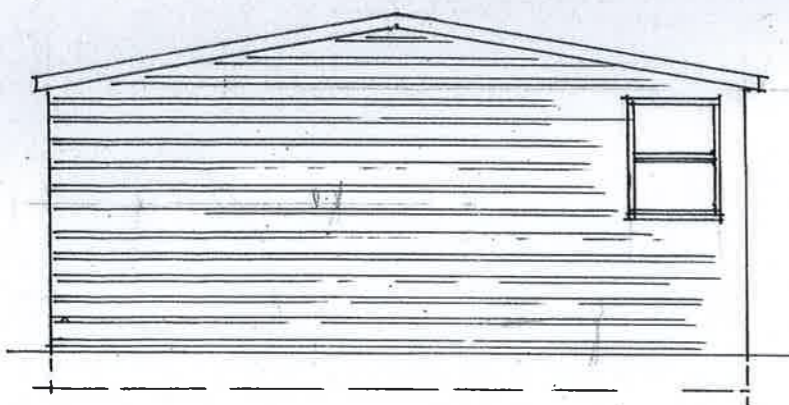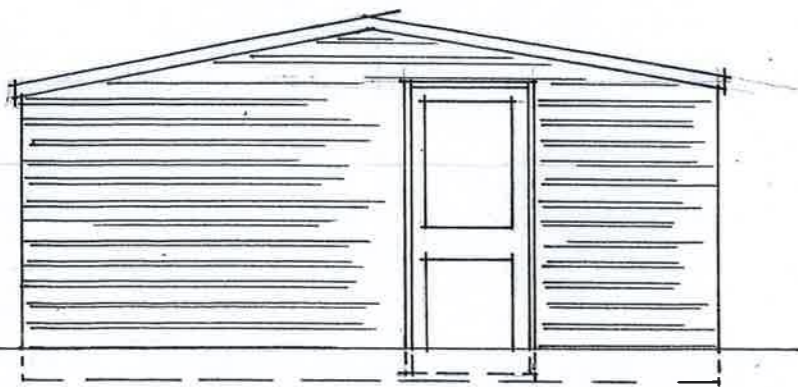

Green house

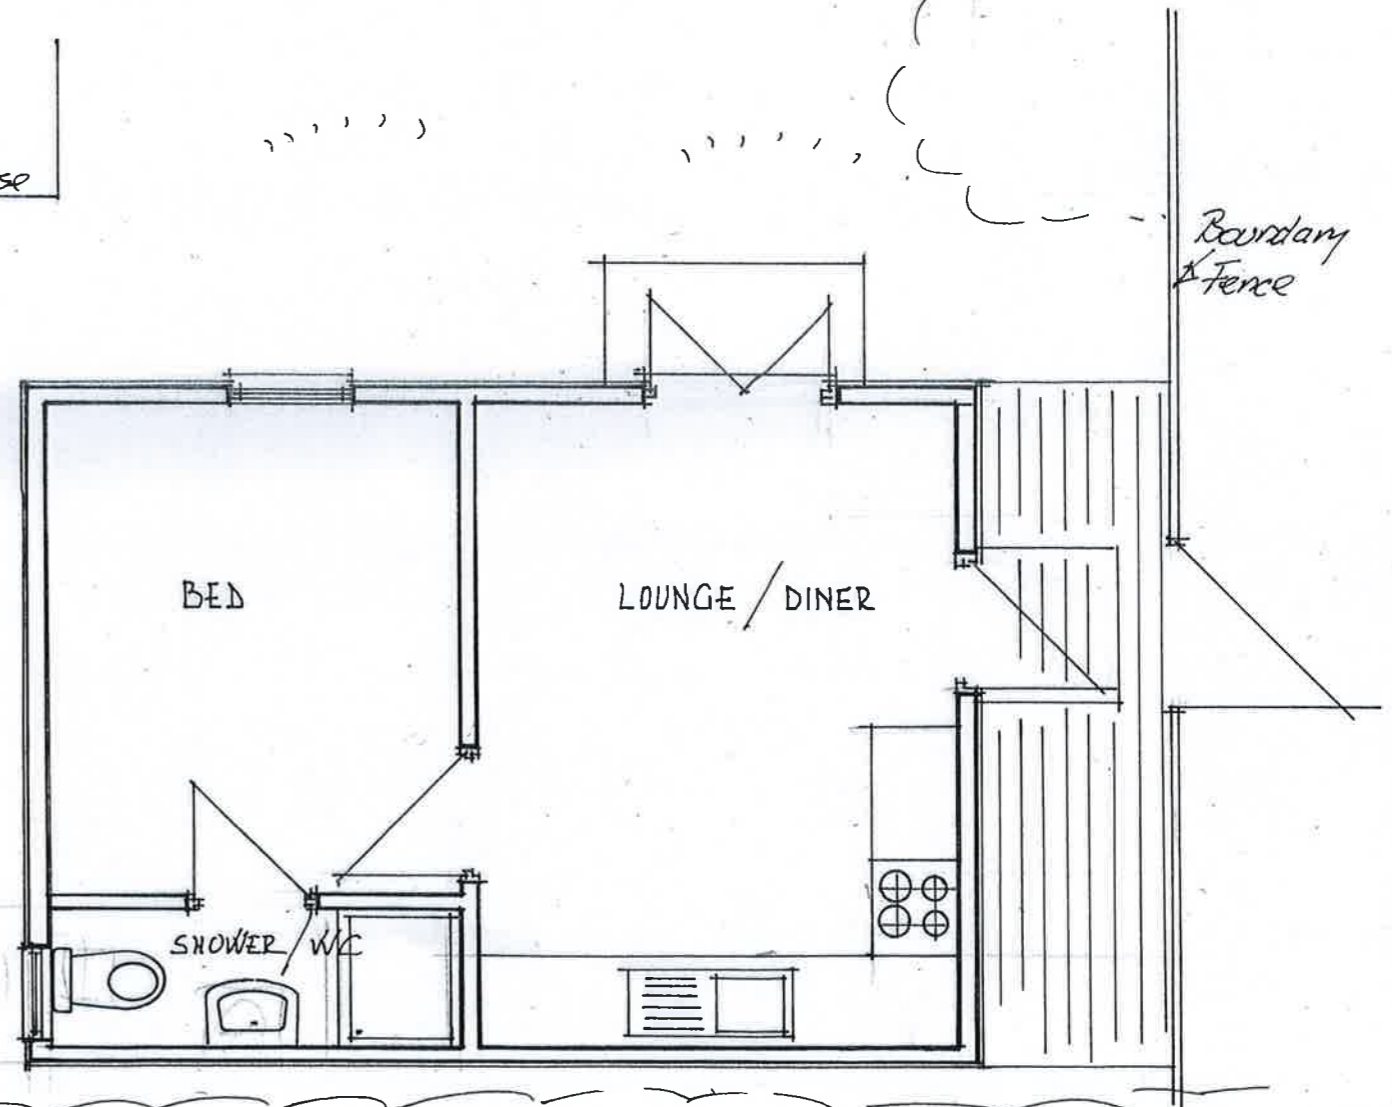

Pithe sporam Hedging

C-R-1