
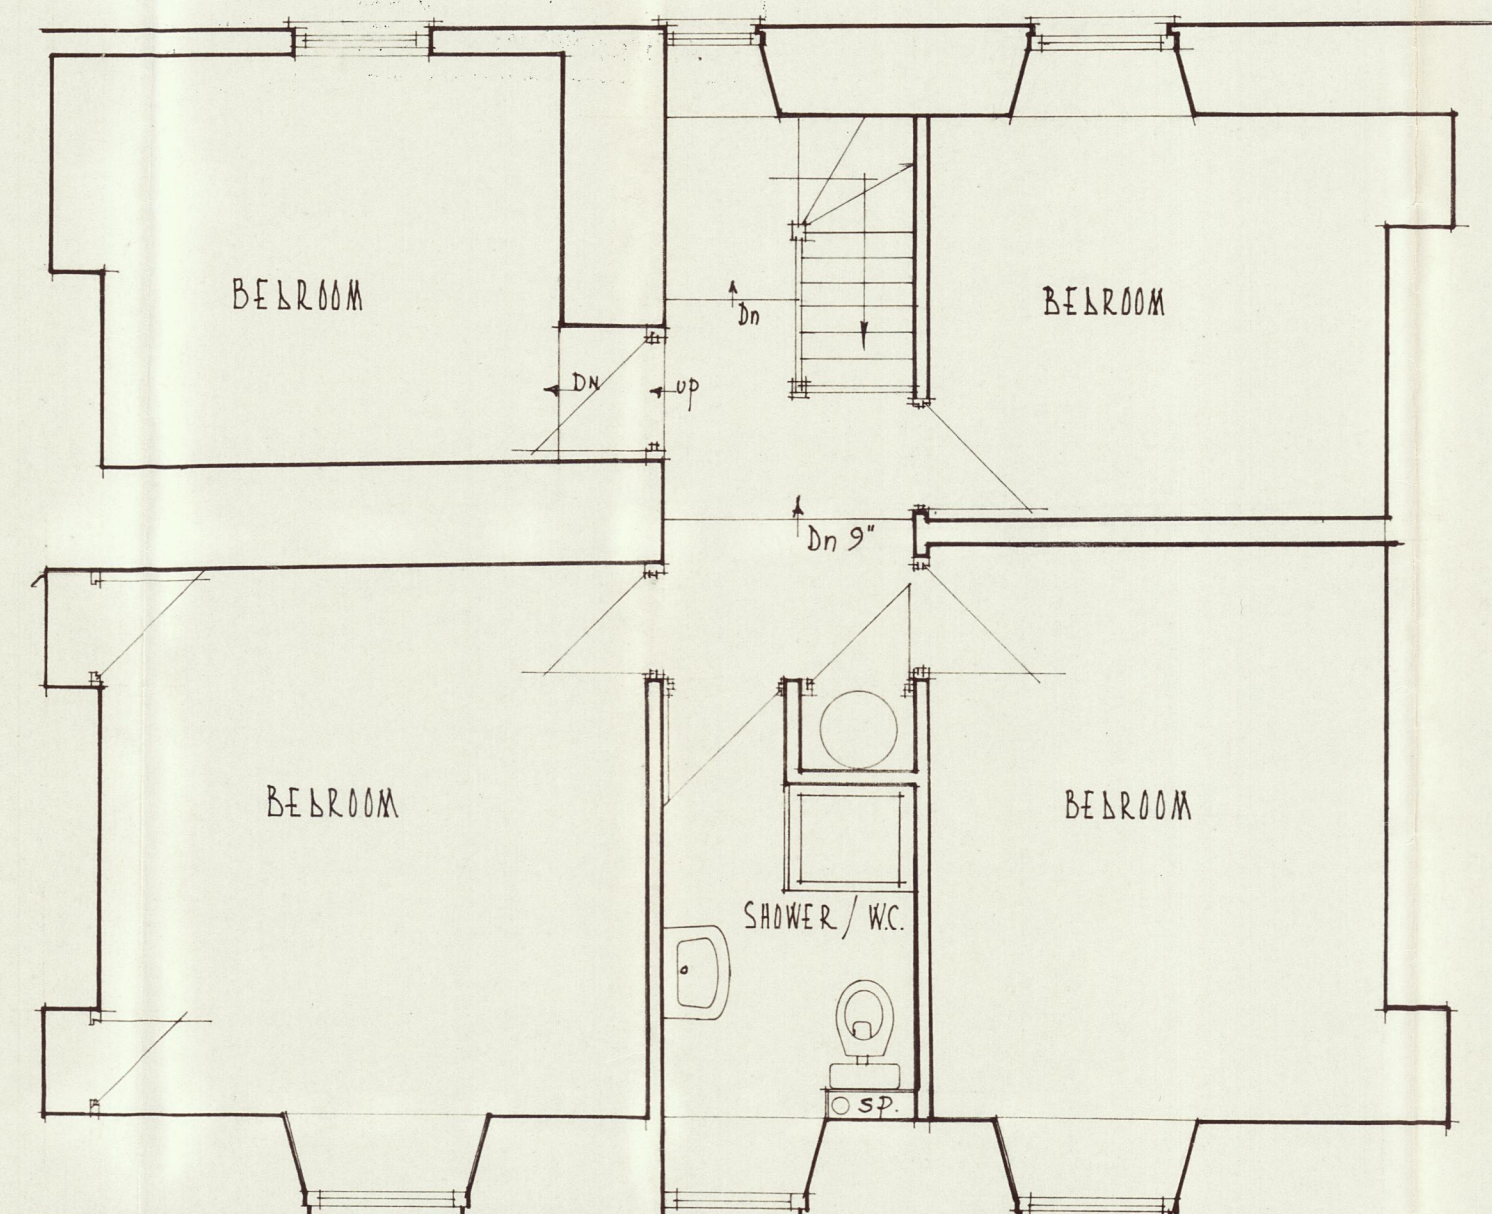
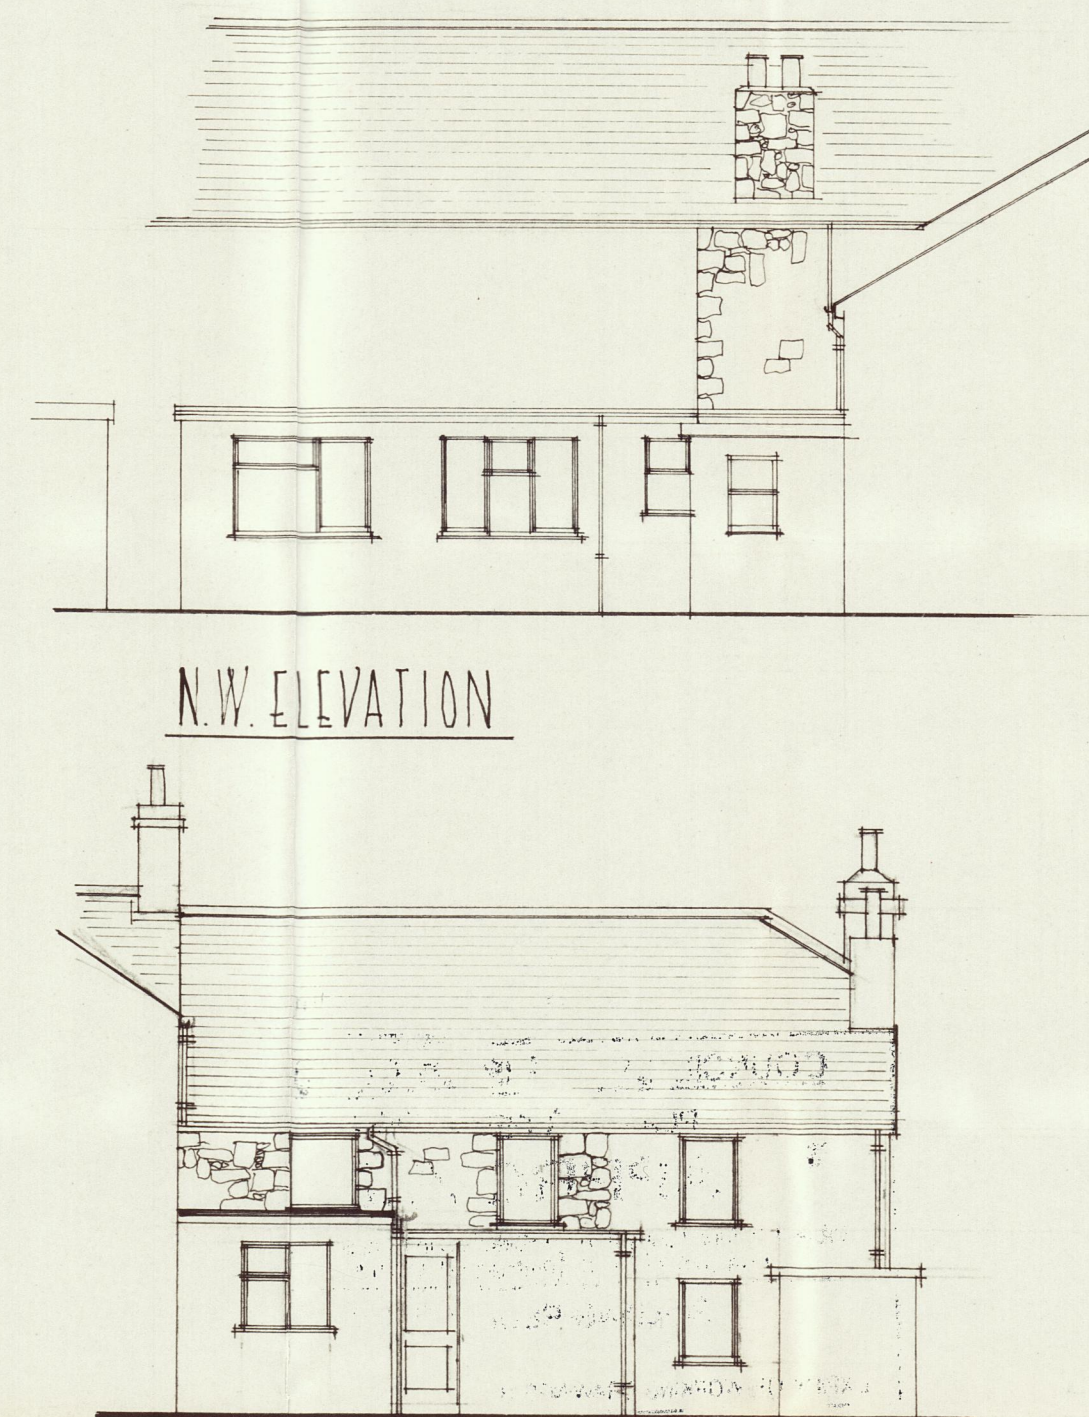


P3276


'ALBERSYDE', WELL CROSS,
ST MARY'S, ISLES of SCILLY

D. REYNOLDS ESQ.

EXISTING PLANS

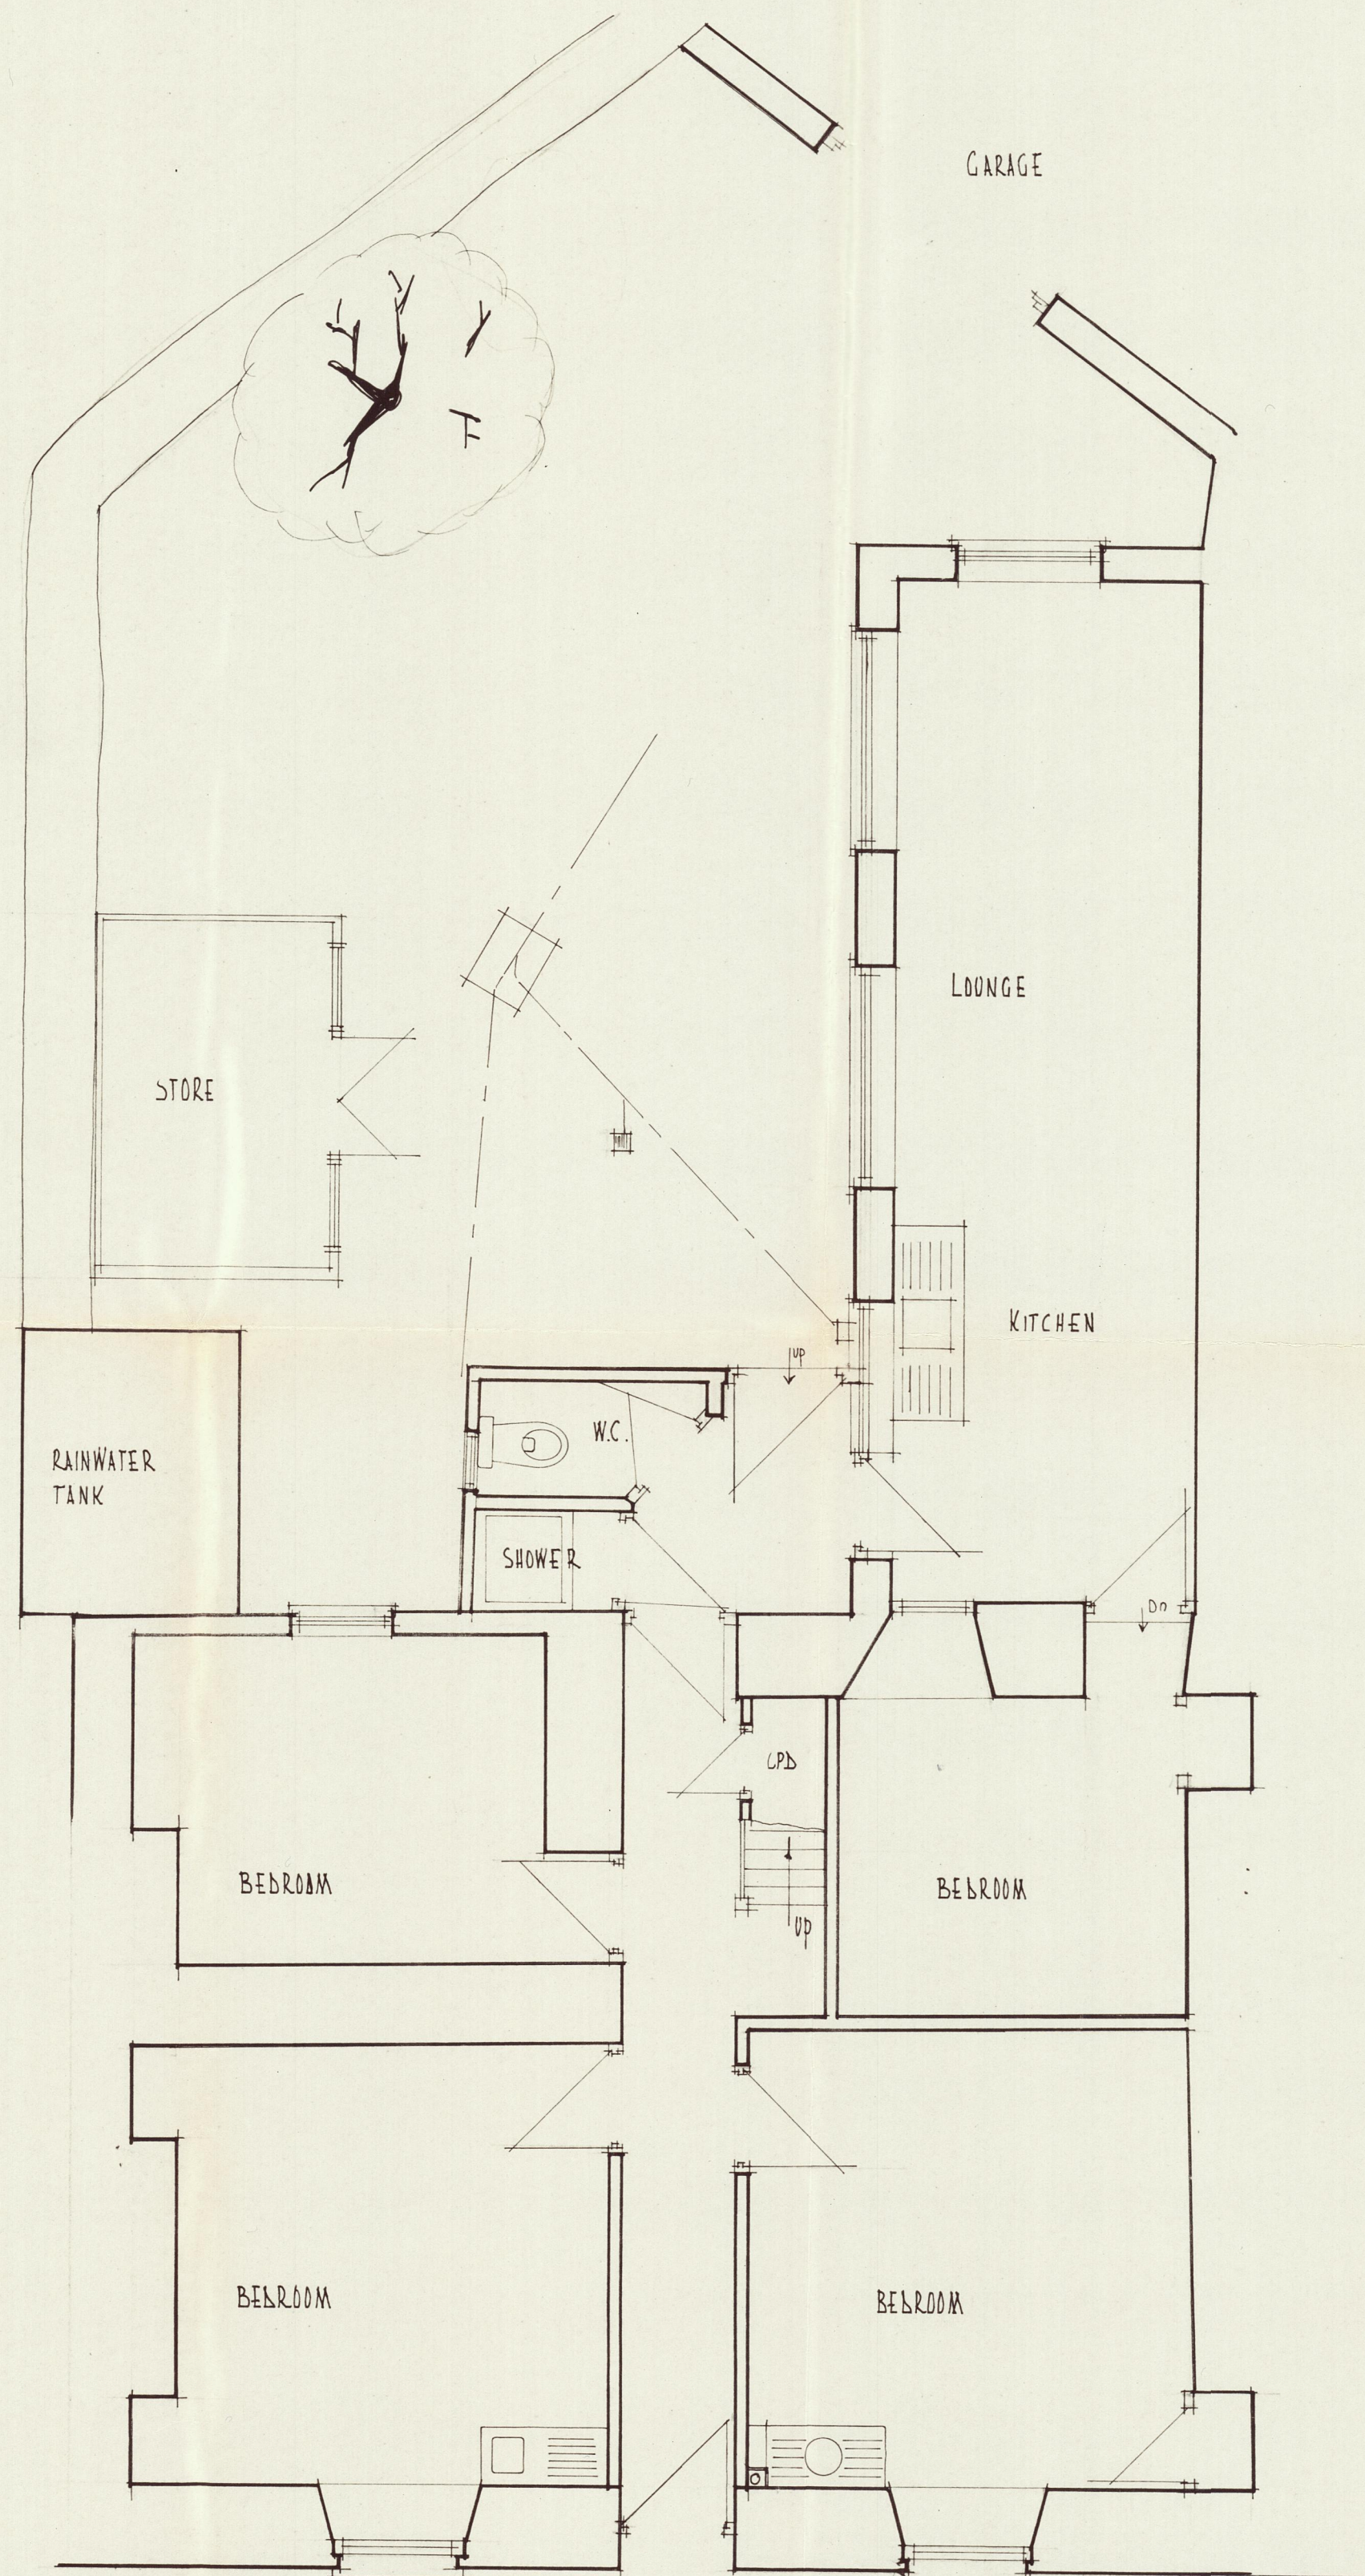

COUNCIL OF THE ISLES OF SCILLY	
PLANNING PERMISSION	
APPROVED	
Subject to Conditions (if any) specified in Decision Document. Development to be commenced within 3 years.	
BUILDING REGULATIONS	
EXPIRY OF WORKING DRAWINGS 3 YEARS FROM DATE BELOW	
Signature of <i>Mr. Robinson</i>	DATE OF DECISION <i>8th October 1991</i> No. <i>P3276</i>

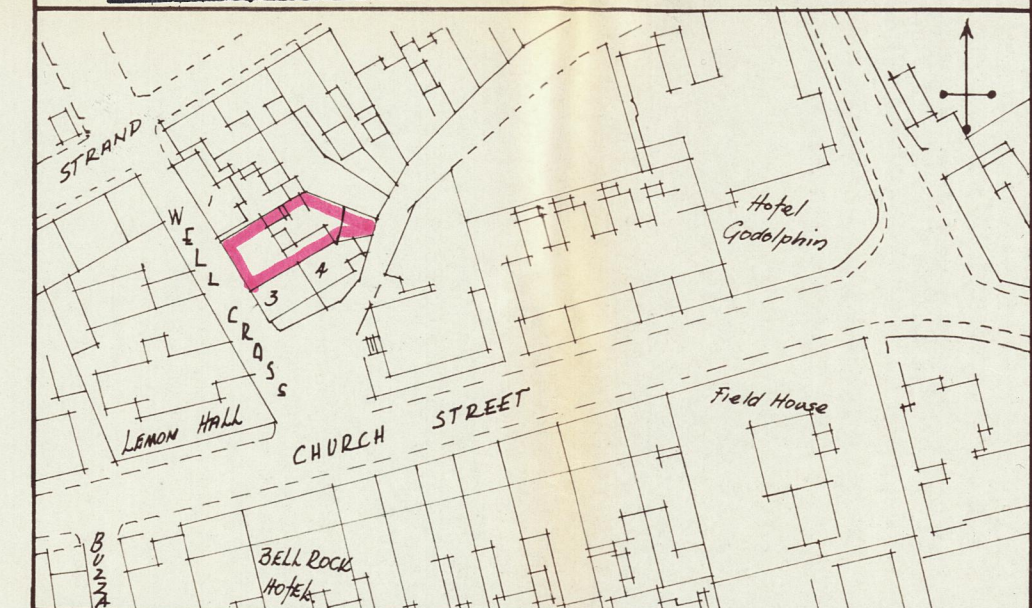

DATE - AUGUST 1991

SCALE - 1/4" = 1'0"

DRAWN - T.J.H.

T.J. HIRON A.R.I.C.S.

'CLOWDISLEY'

ST. MARY'S

ISLES of SCILLY

TEL - 22563

SIGNED

DRG. NO.

A-SC-3