




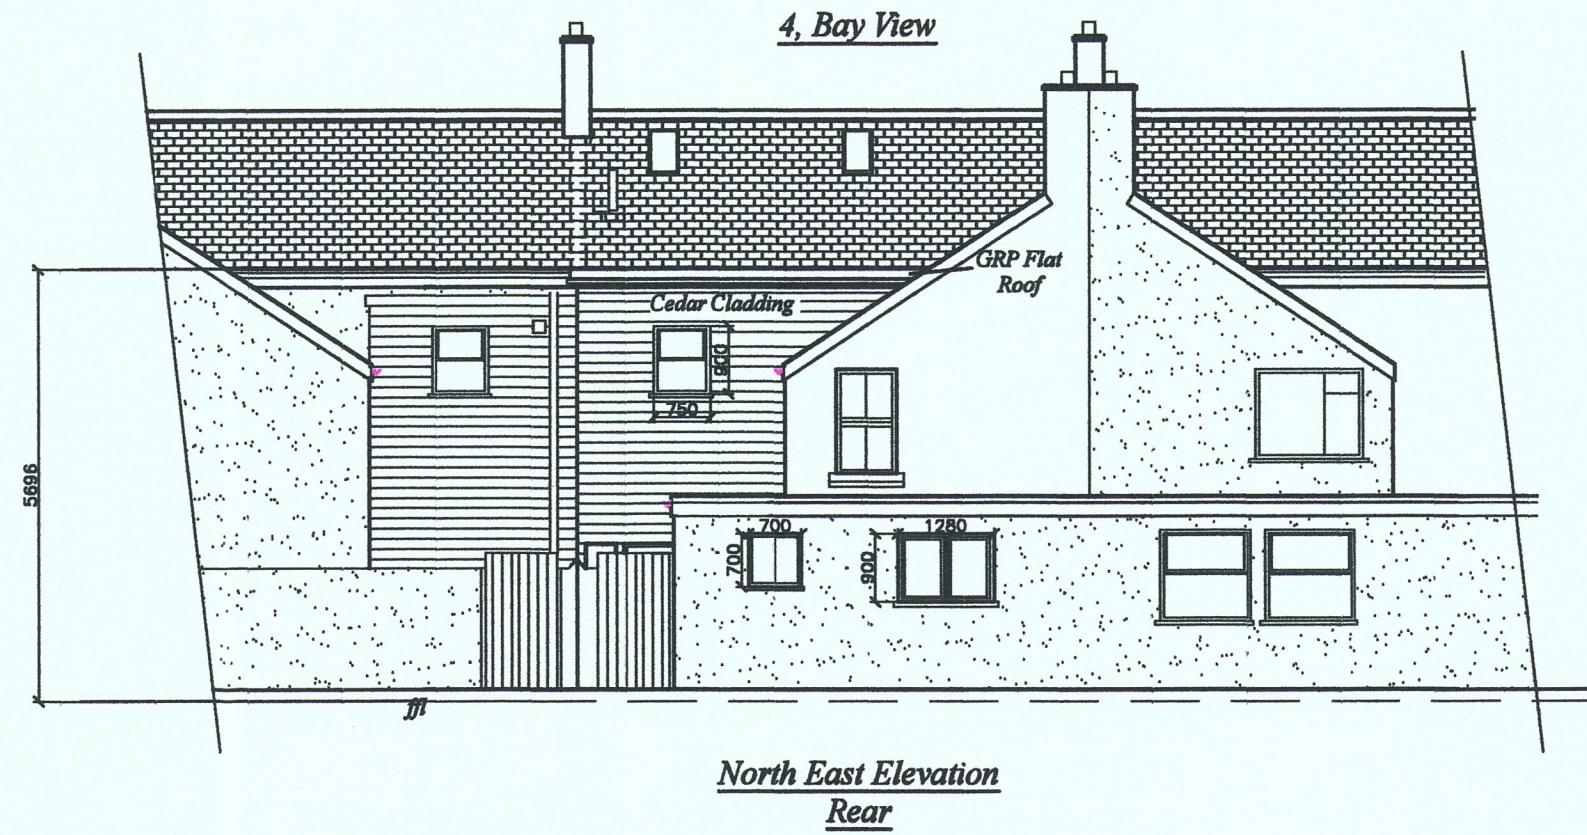


RECEIVED BY THE
PLANNING DEPARTMENT
14 OCT 2016

*4, Bay View
Terrace,
Porth Mellon,
St. Mary's,
Isles of Scilly.*

*Proposed Rear
Extension*

*Mr M Green &
Miss H Barclay*

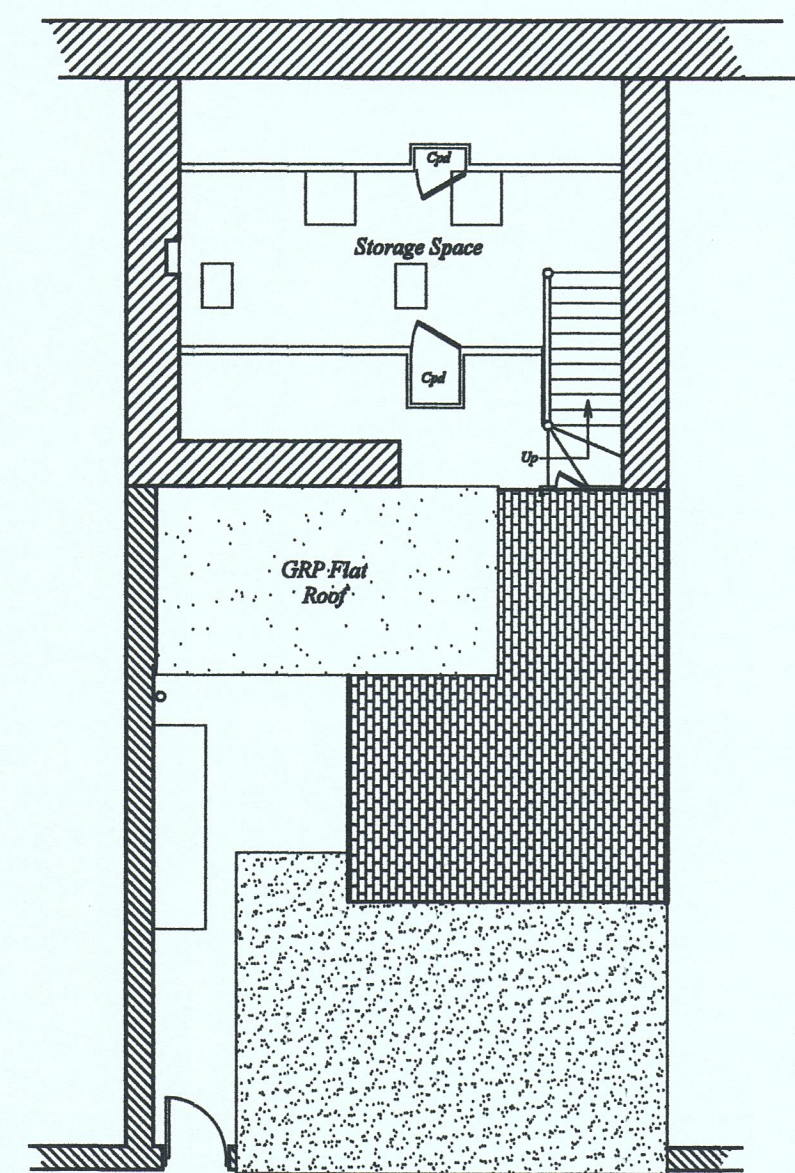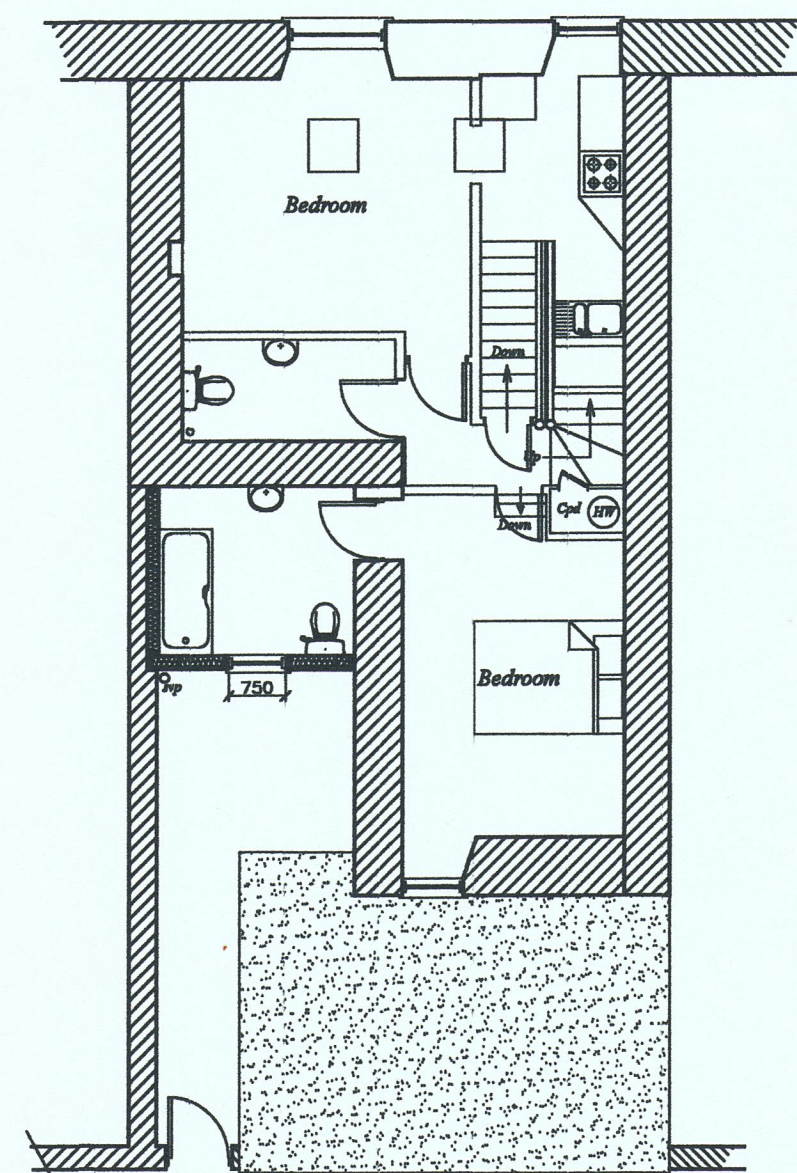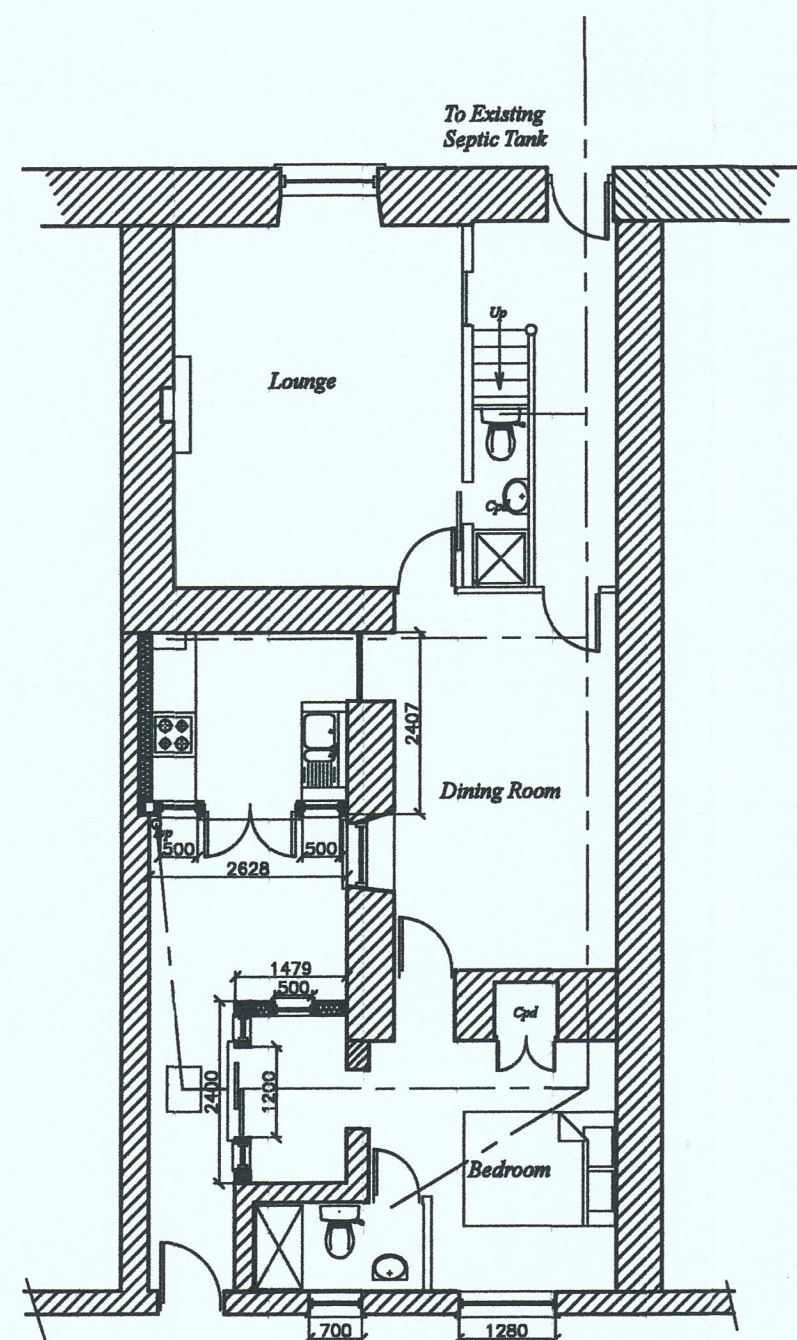

*N.B.-No measurements to be scaled from this drawing
unless specified. Whilst all efforts are made to insure
accurate measurements Any discrepancies should be
reported immediately to the architect.*

Date - May 2016
Amended - Sept 2016
Scale - 1 : 100

PAUL OSBORNE
CARN THOMAS
ST. MARY'S, ISLES of SCILLY.
TR21 0PT Tel (01720) 423377
Email: paul@sailsilly.com

MH-BV-RE1